


EXISTING TYPICAL CROSS SECTION

F.A.P. 711 (IL 119)


STATION	TO	STATION
721+50.00		723+30.00 LT
740+40.00		744+00.00 LT
740+80.00		744+00.00 RT

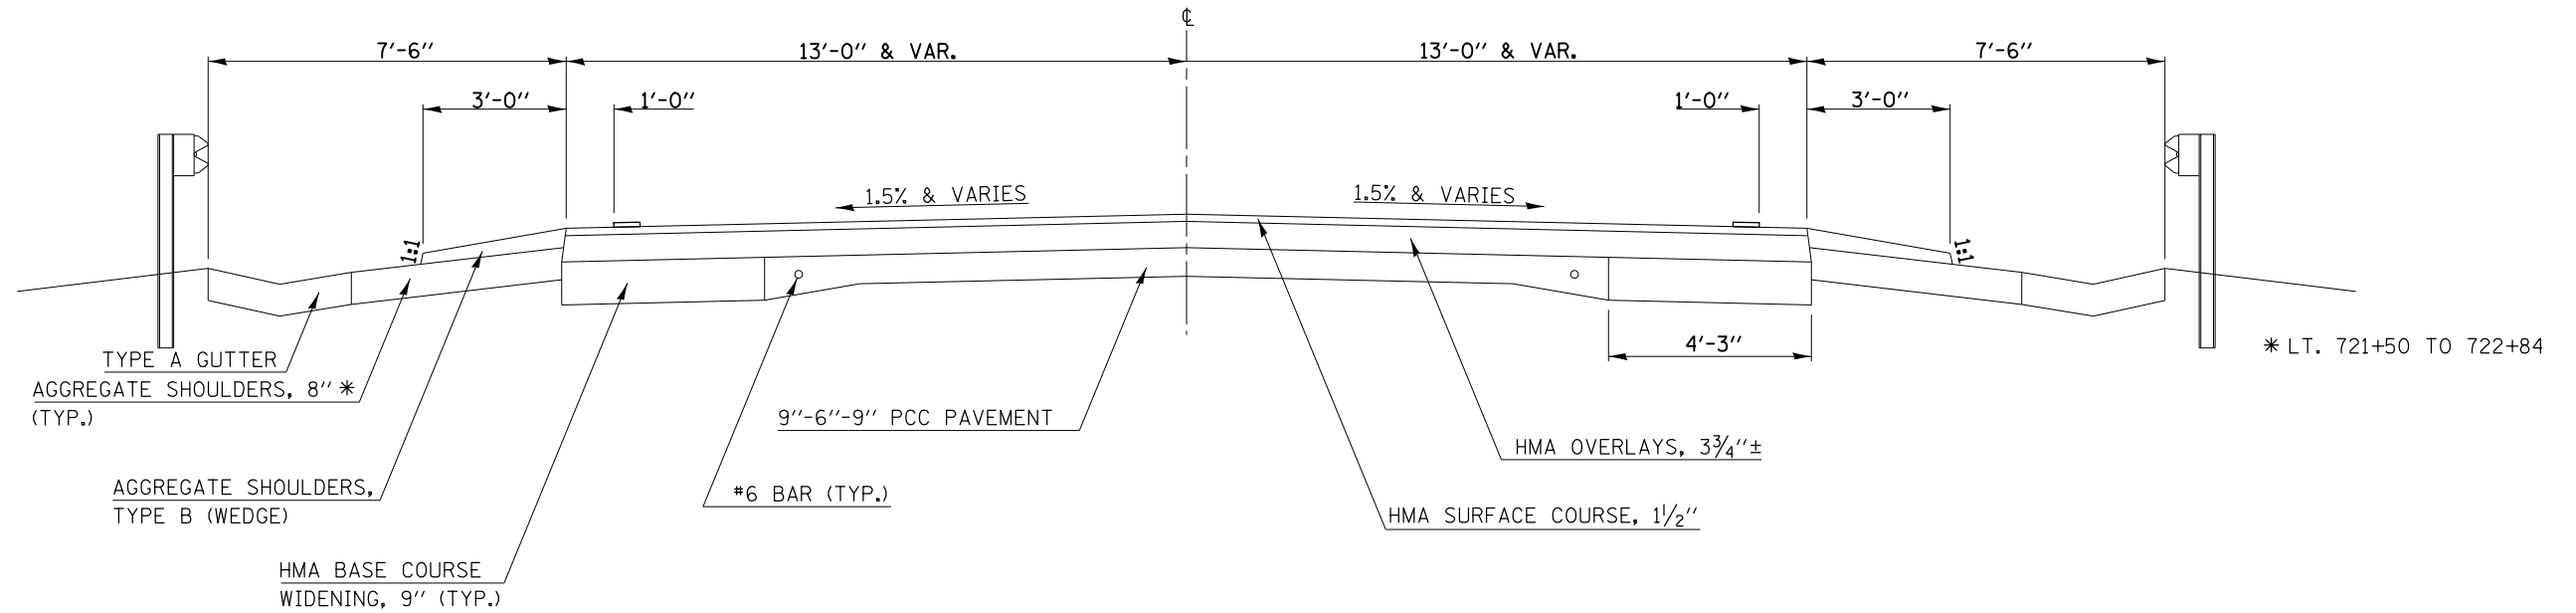

EXISTING TYPICAL CROSS SECTION

F.A.P. 711 (IL 119)

STATION	TO	STATION
723+30.00		729+89.30 LT
721+50.00		729+89.30 RT
732+02.55		740+40.00 LT
732+02.55		740+80.00 RT

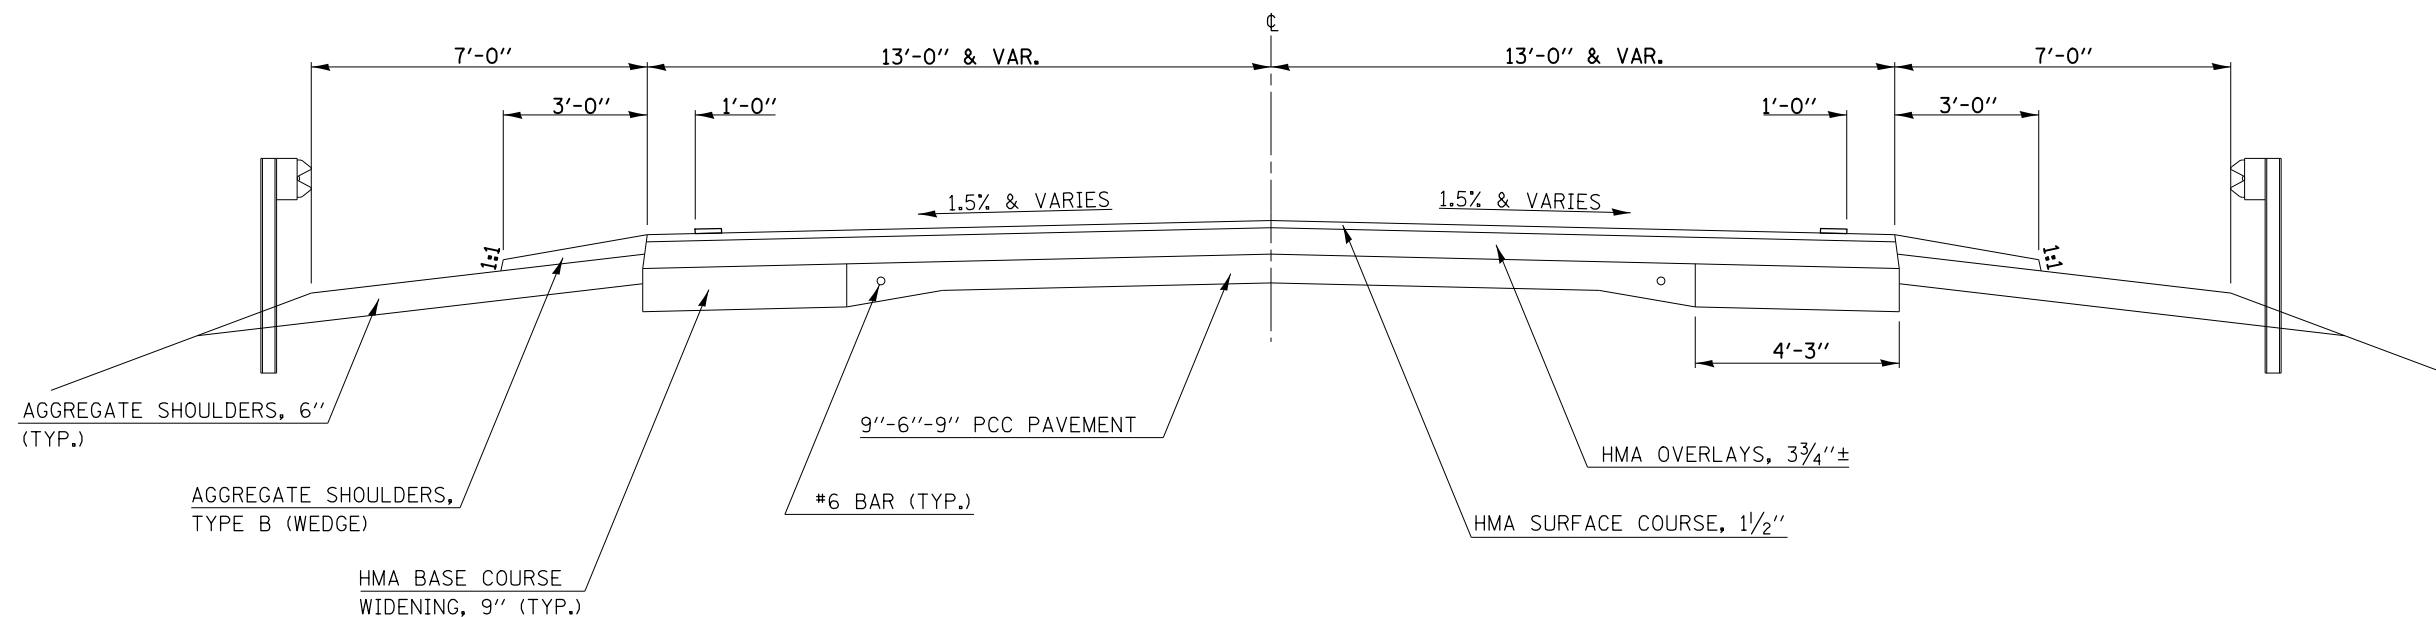

FILE NAME =	USER NAME = detersbj	DESIGNED -	REVISED -	STATE OF ILLINOIS DEPARTMENT OF TRANSPORTATION	TYPICAL SECTIONS		F.A.P. RTE.	SECTION	COUNTY	TOTAL SHEETS	SHEET NO.
#FILE#		DRAWN - MK	REVISED -				711	116BR-1	VERMILION	84	11
	PLOT SCALE = 40.0000' / in.	CHECKED - SD	REVISED -		SCALE: N.T.S.		SHEET NO. 1 OF 4 SHEETS		CONTRACT NO. 70614		
	PLOT DATE = 1/13/2014	DATE - 10/18/13	REVISED -		ILLINOIS FED. AID PROJECT						