


PROPOSED TYPICAL CROSS SECTION

F.A.P. 711 (IL 119)

STATION	TO	STATION
723+98.00 LT		727+74.15 LT
733+50.00 LT		736+28.93 LT
736+90.95 LT		740+85.00 LT
722+21.57 RT		727+79.82 RT
734+03.03 RT		740+85.00 RT

****PROPOSED GUARDRAIL AND TRAFFIC BARRIER TERMINALS**

LT STA. 724+20.00	TO STA. 727+86.11
LT STA. 728+13.78	TO STA. 729+23.75
LT STA. 732+46.25	TO STA. 736+56.87
LT STA. 736+83.07	TO STA. 743+50.00
RT STA. 723+38.50	TO STA. 727+92.41
RT STA. 728+01.29	TO STA. 729+23.75
RT STA. 732+46.25	TO STA. 733+65.37
RT STA. 733+81.36	TO STA. 743+35.78

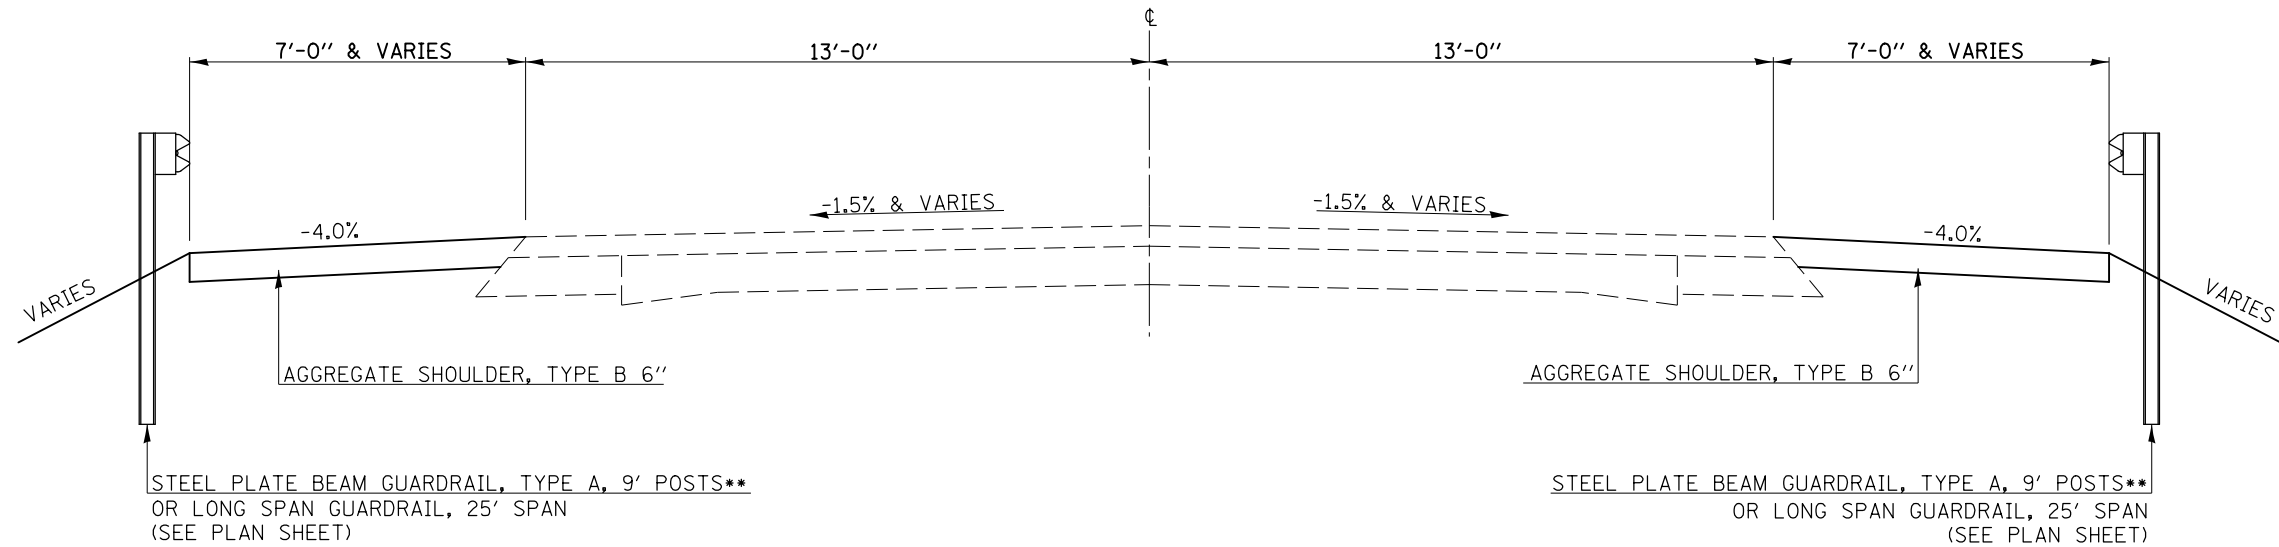

***SEE STANDARD 420401 FOR ADDITIONAL DETAILS OF BRIDGE APPROACH PAVEMENT CONNECTOR (FLEXIBLE PAVEMENT) STA. 729+02.75 - STA. 729+08.75 & STA. 732+61.25 - STA. 732+67.25


PROPOSED TYPICAL CROSS SECTION

F.A.P. 711 (IL 119)

STATION	TO	STATION
728+18.00 LT		729+08.75 LT***
732+61.25 LT***		733+50.00 LT
728+25.00 RT		729+08.75 RT
732+61.25 RT		733+53.00 RT

****PROPOSED GUARDRAIL AND TRAFFIC BARRIER TERMINALS**

LT STA. 724+20.00	TO STA. 727+86.11
LT STA. 728+13.78	TO STA. 729+23.75
LT STA. 732+46.25	TO STA. 736+56.87
LT STA. 736+83.07	TO STA. 743+50.00
RT STA. 723+38.50	TO STA. 727+92.41
RT STA. 728+01.29	TO STA. 729+23.75
RT STA. 732+46.25	TO STA. 733+65.37
RT STA. 733+81.36	TO STA. 743+35.78

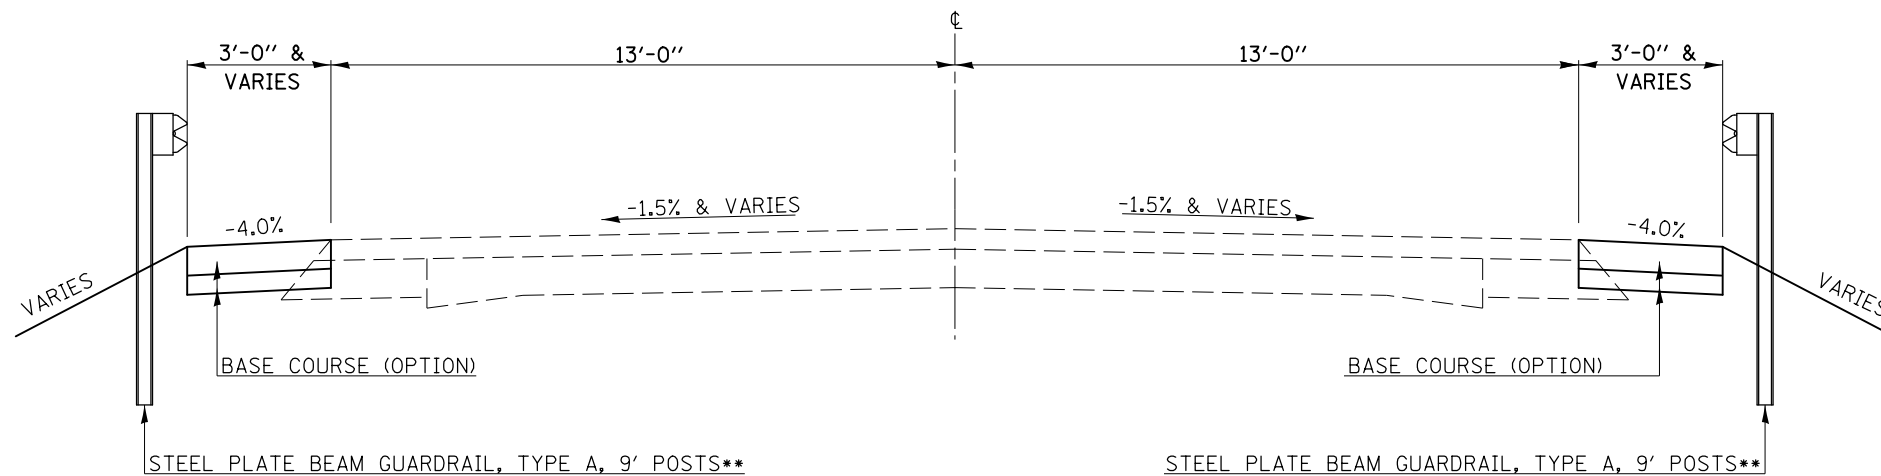

NOTES:

- SEE THE BRIDGE PLANS FOR BRIDGE APPROACH SLAB DETAILS (STA. 729+08.75 TO STA. 729+38.75 & STA. 732+31.25 TO STA. 732+61.25)
- SEE PLANS AND CROSS SECTIONS FOR TREATMENT OUTSIDE SHOULDER LIMITS

FILE NAME =	USER NAME = hoganbj	DESIGNED -	REVISED - BJH 01/24/2014	STATE OF ILLINOIS DEPARTMENT OF TRANSPORTATION	TYPICAL SECTIONS			F.A.P. RTE.	SECTION	COUNTY	TOTAL SHEETS	SHEET NO.
FILE		DRAWN - MK	REVISED -					711	116BR-1	VERMILION	84	13
		CHECKED - SD	REVISED -		SCALE: N.T.S. SHEET NO. 3 OF 4 SHEETS			CONTRACT NO. 70614				
		DATE - 10/18/13	REVISED -		ILLINOIS FED. AID PROJECT							