


PROPOSED TYPICAL CROSS SECTION

F.A.P. 711 (IL 119)

STATION TO STATION
729+38.75 732+31.25

BRIDGE APPROACH PAVEMENT CONNECTOR (FLEXIBLE PAVEMENT)
STA. 729+02.75 - STA. 729+08.75 & STA. 732+61.25 - STA. 732+67.25

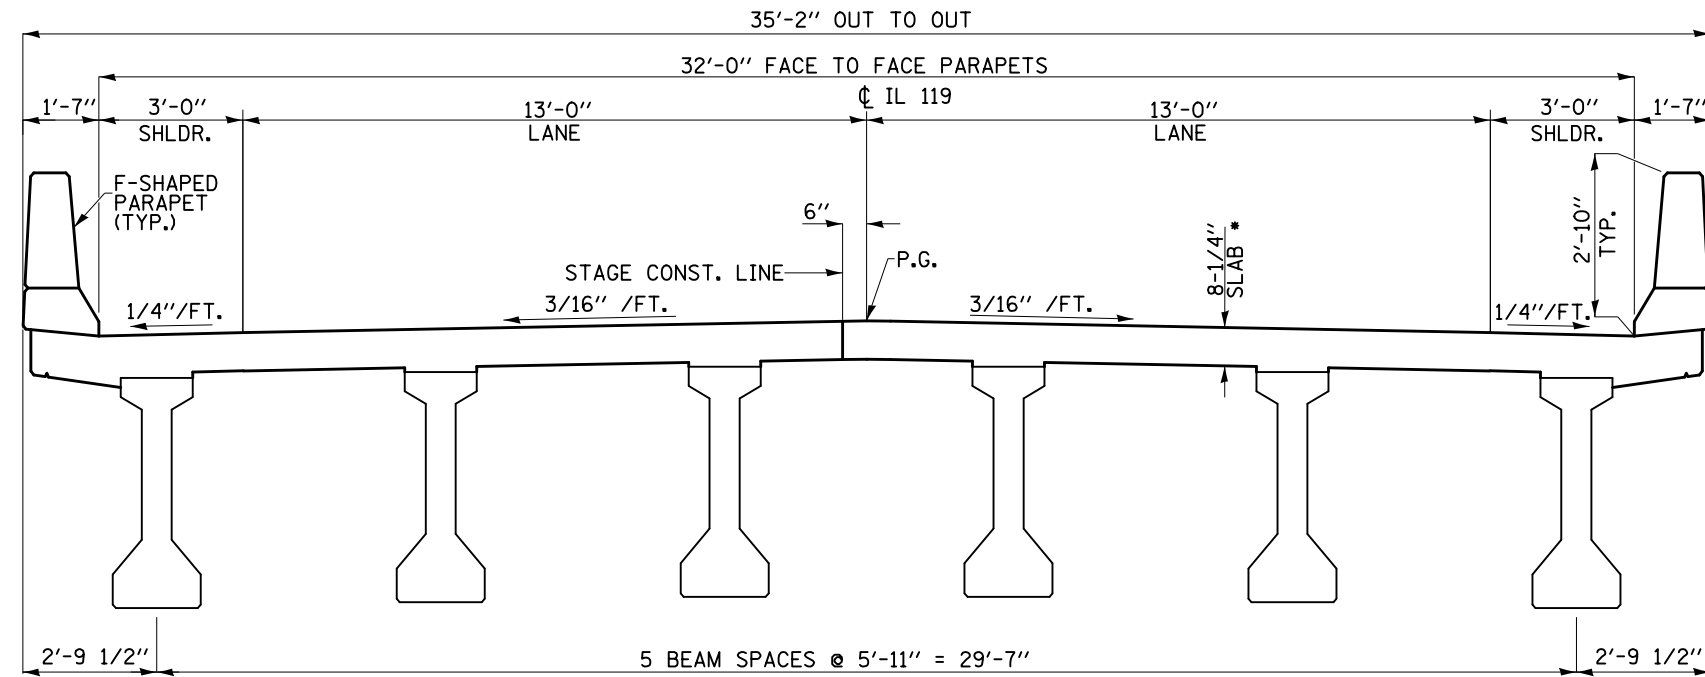

*DIAMOND GRINDING (BRIDGE SECTION)

FILE NAME =	USER NAME = hoganbj	DESIGNED -	REVISED - BJH 01/24/2014	STATE OF ILLINOIS DEPARTMENT OF TRANSPORTATION	TYPICAL SECTIONS			F.A.P. RTE.	SECTION	COUNTY	TOTAL SHEETS	SHEET NO.
FILE		DRAWN - MK	REVISED -					711	116BR-1	VERMILION	84	14
	PLOT SCALE = 40.0000' / in.	CHECKED - SD	REVISED -		SCALE: N.T.S. SHEET NO. 4 OF 4 SHEETS			CONTRACT NO. 70614				
	PLOT DATE = 1/24/2014	DATE - 10/18/13	REVISED -		ILLINOIS FED. AID PROJECT							