


PLAN	SURVEYED	DATE
	PLOTTED	BY
	ALIGNED	
	CHECKED	
	FILE NAME	
	NO.	

PROFILE	SURVEYED	DATE
	PLOTTED	BY
	GRADES CHECKED	
	STRUCTURE	
	NOT AT THIS OFFICE	
	NO.	

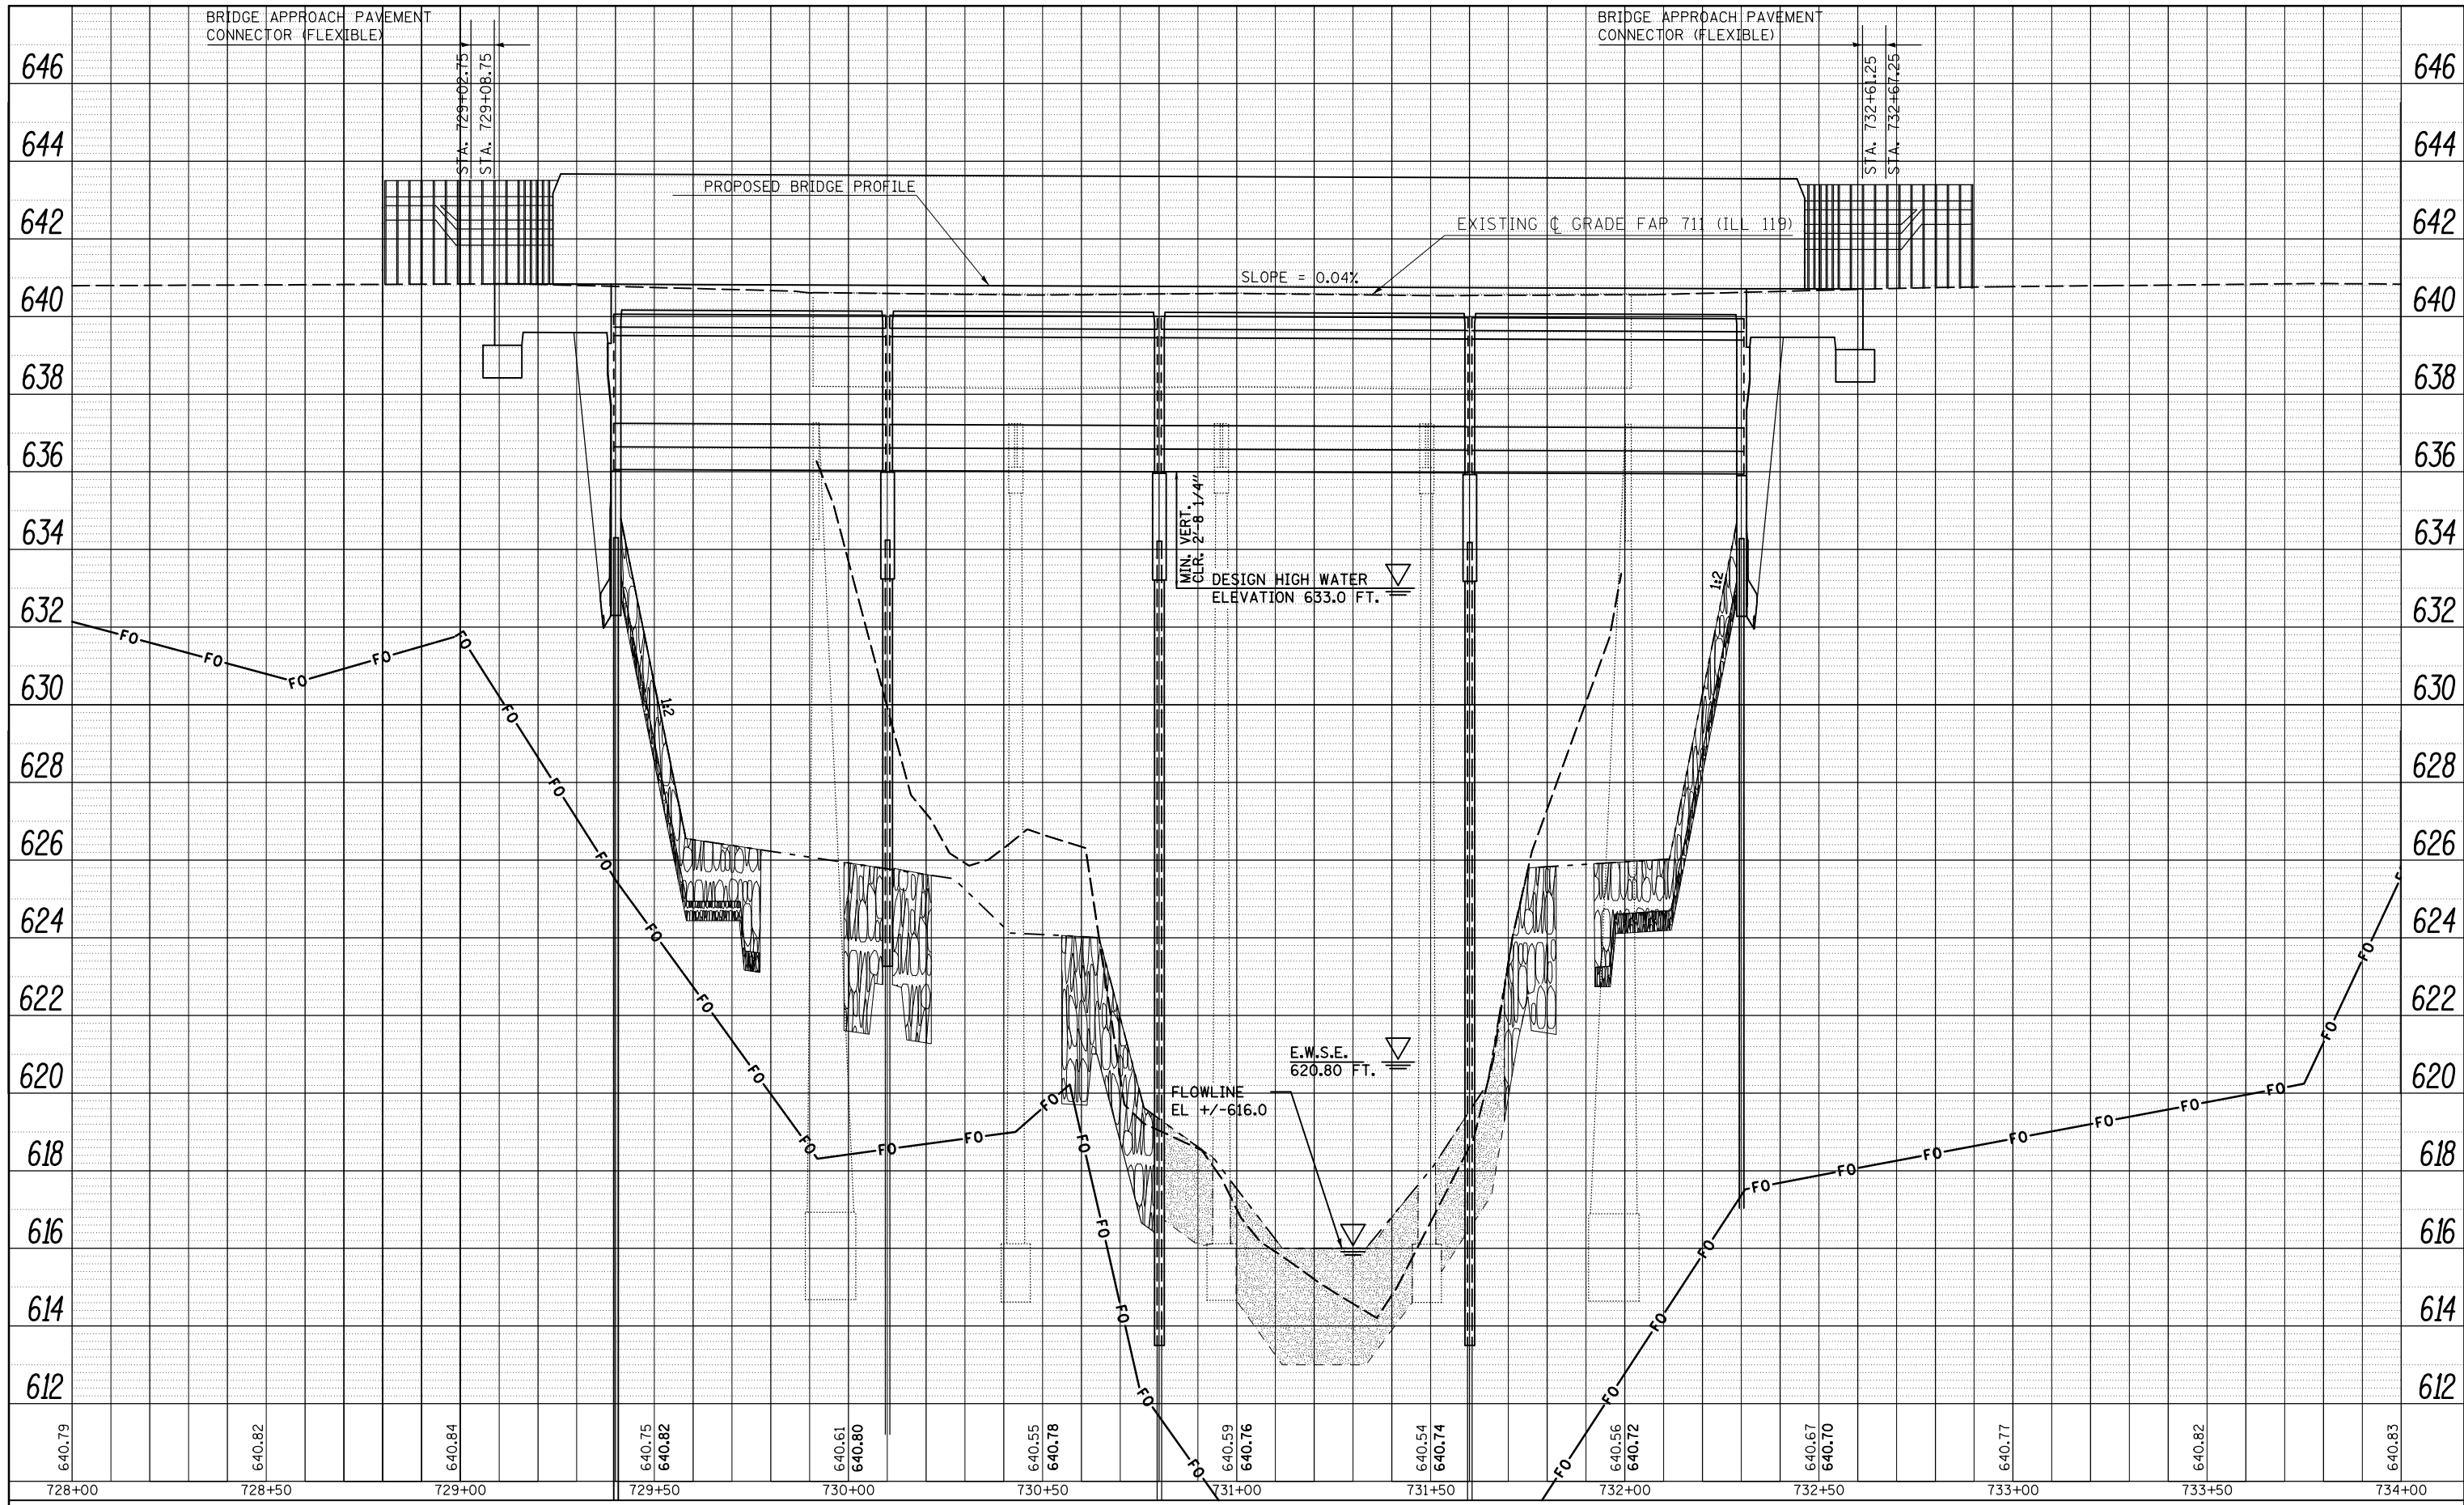

FILE NAME =	USER NAME = detersbj	DESIGNED - JD	REVISED -
c:\pwork\pwork\detersbj\08373908\17-05	0614-shit-profile.dgn	DRAWN - JD/MK	REVISED -
	PLOT SCALE = 40.0000' / in.	CHECKED - SD	REVISED -
\$MODELNAME\$	PLOT DATE = 1/13/2014	DATE - 10/18/13	REVISED -

**STATE OF ILLINOIS
DEPARTMENT OF TRANSPORTATION**

PROFILE SHEET

SCALE: 20'H : 2'V SHEET 3 OF 5 SHEETS STA. 728+00.00 TO STA. 734+00.00

F.A.P. RTE.	SECTION	COUNTY	TOTAL SHEETS	SHEET NO.
711	116BR-1	VERMILION	84	21
CONTRACT NO. 70614				
ILLINOIS FED. AID PROJECT				