


BASE COURSE (OPTION)

SEC. 5, T 21 N, R 11 W, 2ND PM

TREE REMOVAL SCHEDULE LEFT

STA	OFF	SIZE
734+66	35'	15"
734+79	42'	11"
734+97	37'	23"
735+00	42'	13"
735+20	35'	7"
735+21	42'	14"
735+27	42'	8"
735+33	27'	13"
735+33	37'	8"
735+45	46'	11"
735+58	30'	10"
735+69	43'	10"
735+76	37'	30"
736+07	50'	9"
736+16	50'	14"

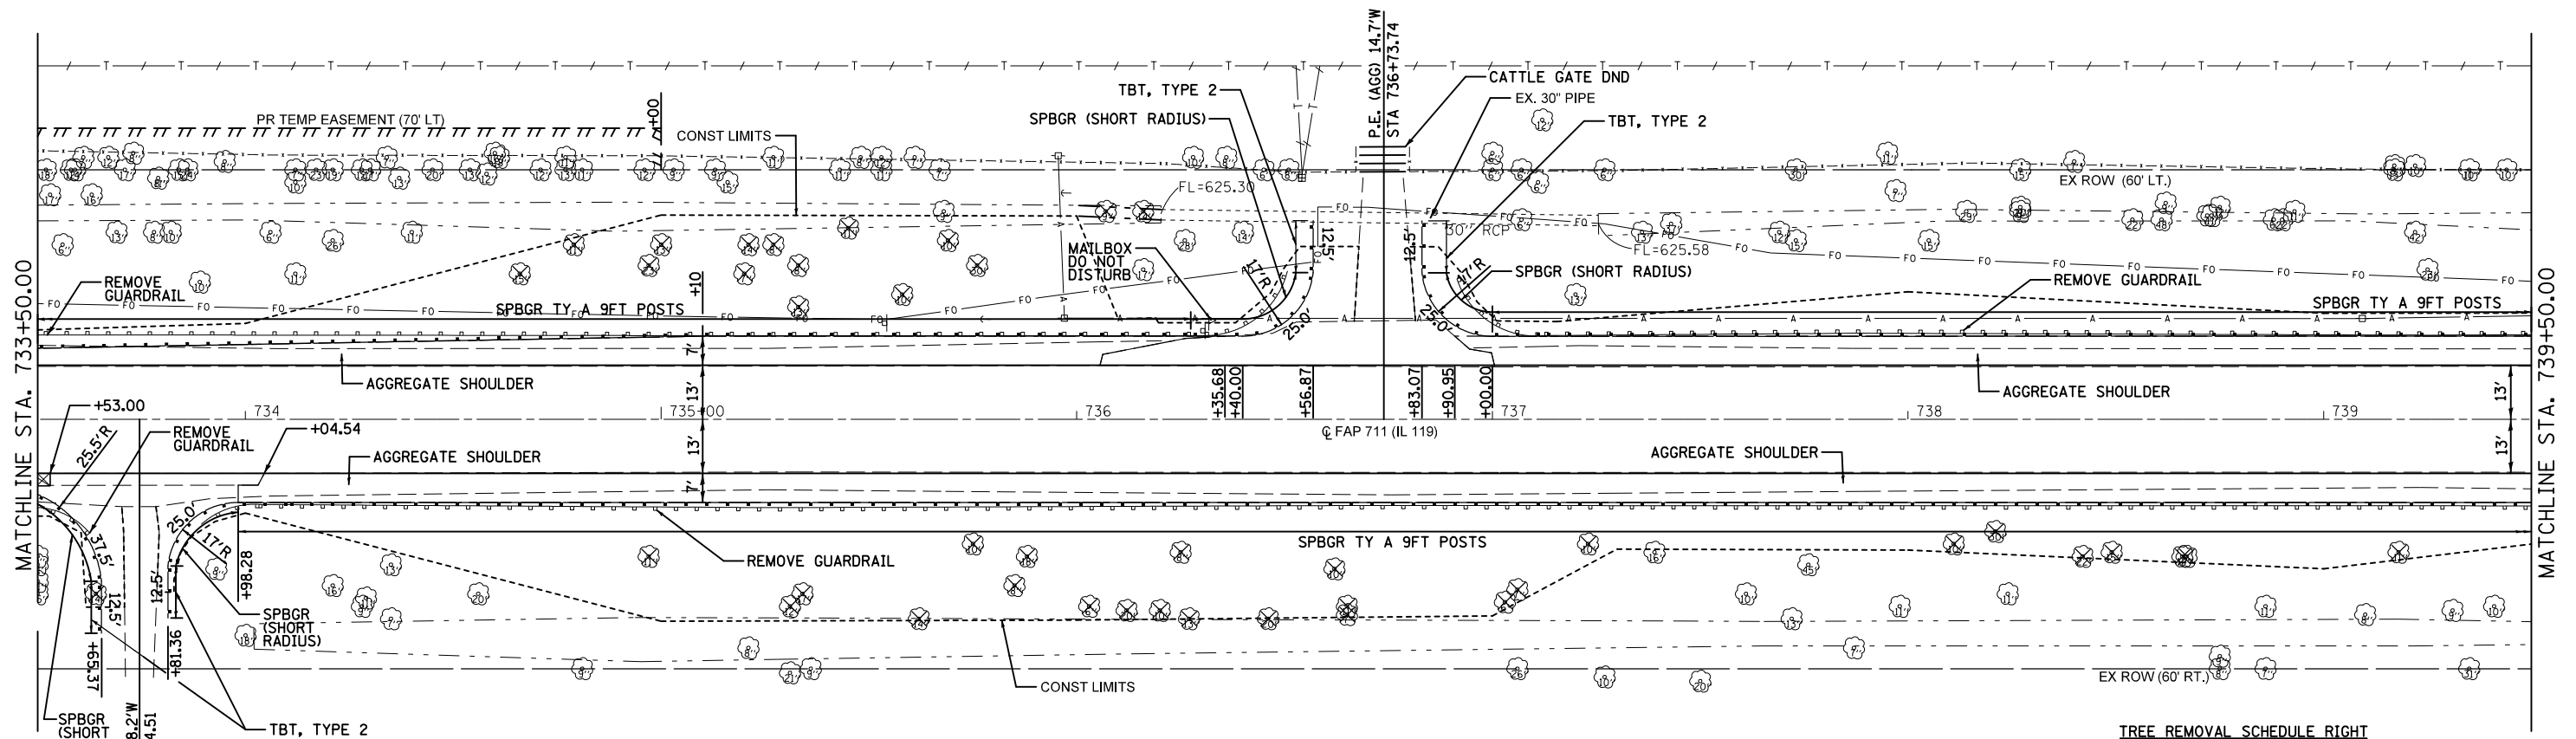

TREE REMOVAL SCHEDULE RIGHT

STA	OFF	SIZE	STA	OFF	SIZE
733+64	42'	14"	736+62	36'	10"
734+97	33'	11"	736+65	45'	11"
735+31	45'	12"	736+65	47'	7"
735+34	42'	17"	737+03	44'	6"
735+62	48'	14"	737+06	41'	7"
735+75	30'	10"	737+23	30'	10"
735+85	40'	8"	738+11	30'	10"
735+88	33'	18"	738+21	27'	30"
736+03	45'	6"	738+42	33'	22"
736+12	46'	20"	738+49	32'	15"
736+20	46'	10"	738+66	33'	12"
736+25	32'	8"	738+67	33'	7"
736+27	48'	13"	739+18	32'	11"
736+46	48'	20"			

SEC. 8, T 21 N, R 11 W, 2ND PM

EFK Moen, LLC
Civil Engineering Design

FILE NAME =	USER NAME = hoganbj	DESIGNED - JD	REVISED - BJH 01/24/2014
FILE		DRAWN - JD/MK	REVISED -
	PLOT SCALE = 40.0000' / in.	CHECKED - SD	REVISED -
	PLOT DATE = 1/24/2014	DATE - 10/18/13	REVISED -

STATE OF ILLINOIS
DEPARTMENT OF TRANSPORTATION

DESIGN PLAN SHEET

SCALE: 1" = 20' SHEET NO. 4 OF 5 SHEETS STA. 733+50.00 TO STA. 739+50.00

F.A.P. RTE.	SECTION	COUNTY	TOTAL SHEETS	SHEET NO.
711	116BR-1	VERMILION	84	22
CONTRACT NO. 70614				
ILLINOIS FED. AID PROJECT				