

- PRIOR TO STAGE 1**
(SEQUENCE OF CONSTRUCTION / APPLICATIONS)
1. SET UP TRAFFIC CONTROL PER STANDARD 701201.
 2. REMOVE SHOULDER AND CONSTRUCT BASE COURSE (OPTION) FROM RT. STA. 728+25 TO STA. 729+88.80; RT. STA. 732+03.05 TO STA. 733+53; LT. STA. 728+18 TO STA. 729+02.75; AND LT. STA. 732+67.25 TO STA. 733+50.

- STAGE 1 CONSTRUCTION**
(SEQUENCE OF CONSTRUCTION / APPLICATIONS)
1. SET UP TRAFFIC CONTROL FOR STAGE 1 CONSTRUCTION PER STAGE 1 PLANS AND STANDARD 701321.
 2. REMOVE AND CONSTRUCT THE LT. SIDE OF THE BRIDGE, BRIDGE APPROACH SLAB AND BRIDGE APPROACH PAVEMENT CONNECTORS.
 3. CONSTRUCT THE GUARDRAIL ON THE NORTHWEST AND NORTHEAST CORNERS OF THE BRIDGE.

NOTES:



ALL SIGNS IN CONFLICT WITH THIS STAGE OF CONSTRUCTION SHALL BE COVERED.

ALL STRIPING AND RRP IN CONFLICT WITH THIS STAGE OF CONSTRUCTION SHALL BE REMOVED.

PLACING, MAINTAINING AND REMOVING TEMPORARY PAVEMENT MARKINGS WILL NOT BE PAID FOR SEPARATELY BUT SHALL BE INCLUDED IN THE COST FOR TRAFFIC CONTROL AND PROTECTION STANDARD 701321.

ALL TEMPORARY BRIDGE TRAFFIC SIGNALS FOR STAGE I & II WILL BE MEASURED AS ONE UNIT.

THE BASE COURSE (OPTION) IN CONFLICT WITH THE CONSTRUCTION OF THE PROPOSED BRIDGE DURING STAGE II SHALL BE REMOVED AND PAID FOR AS PAVED SHOULDER REMOVAL.

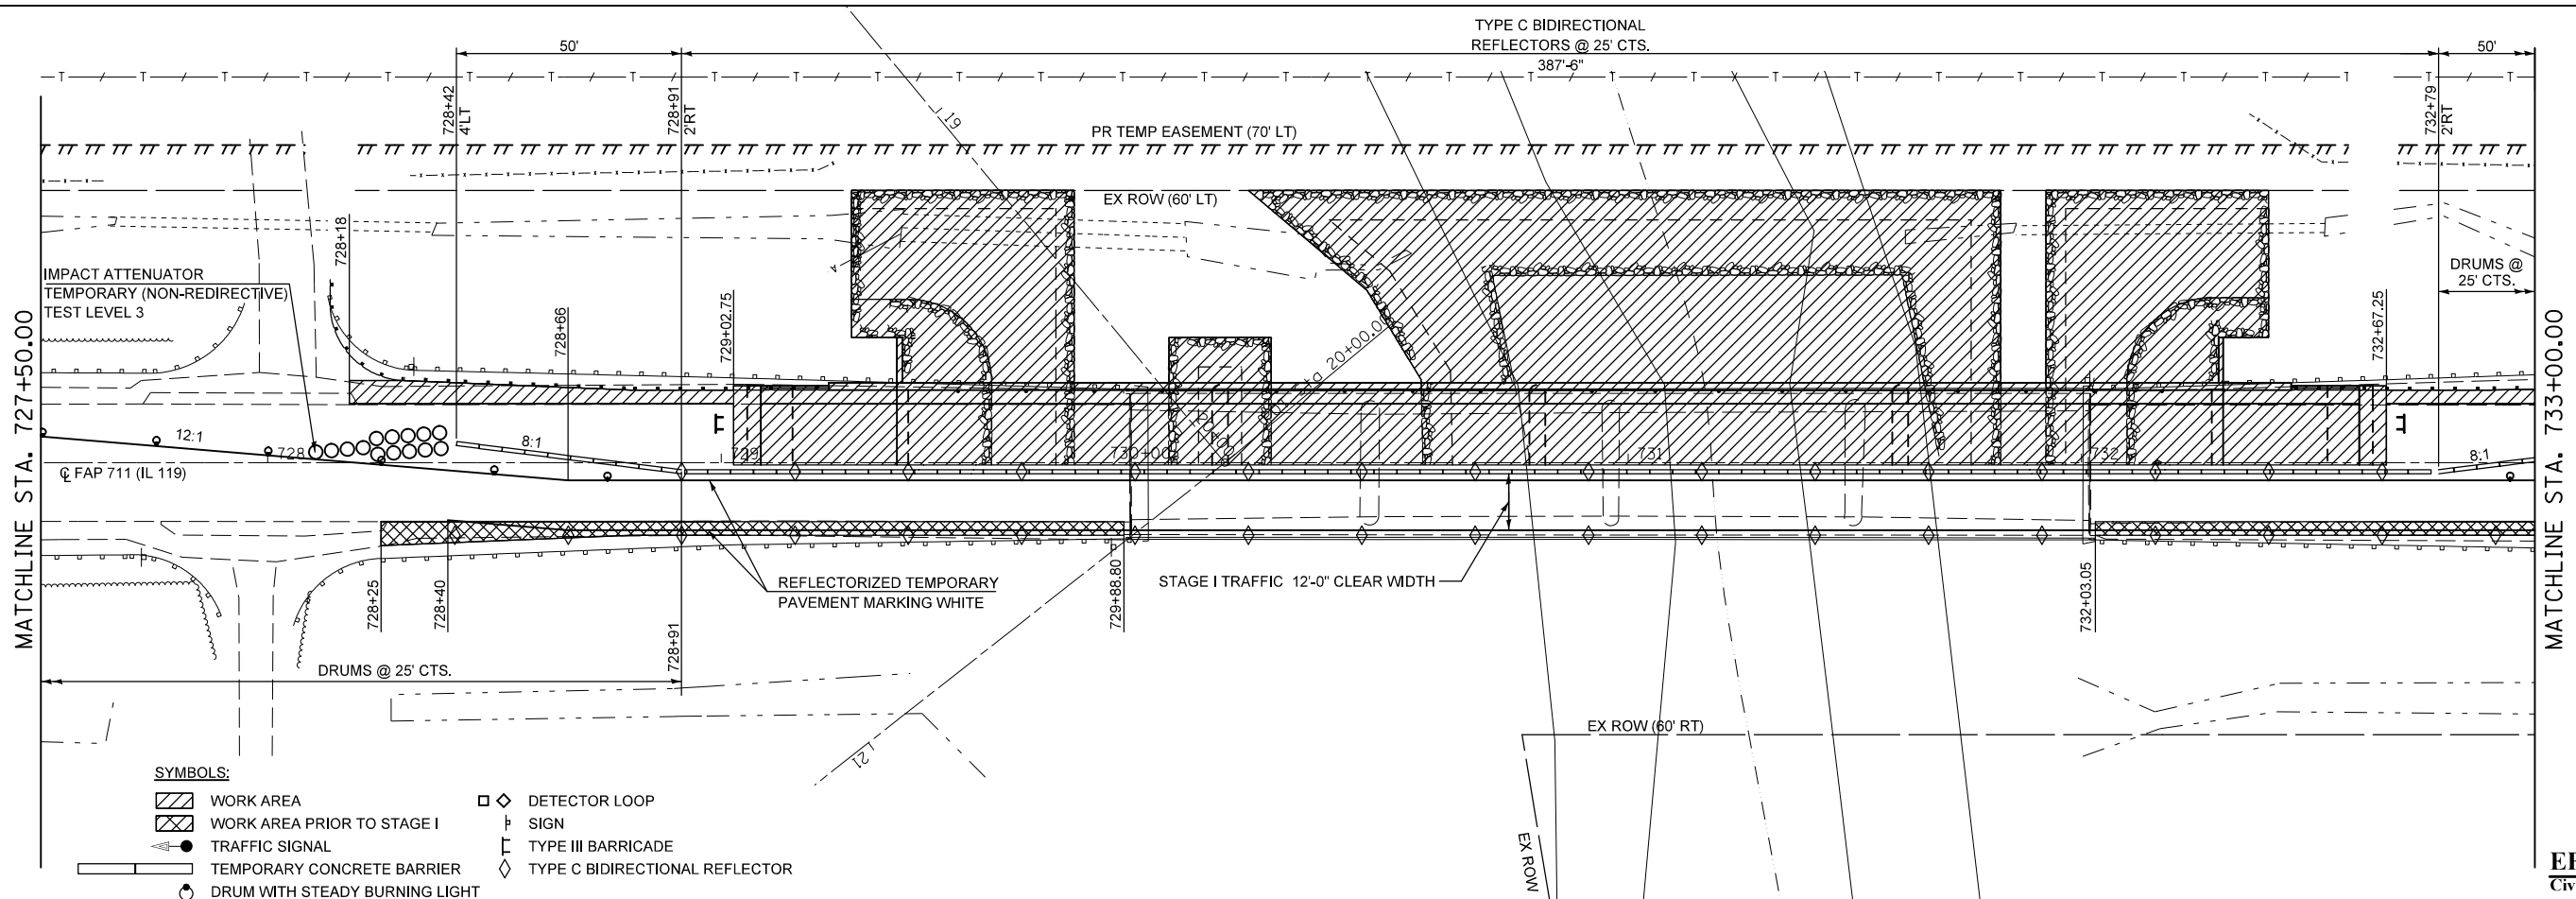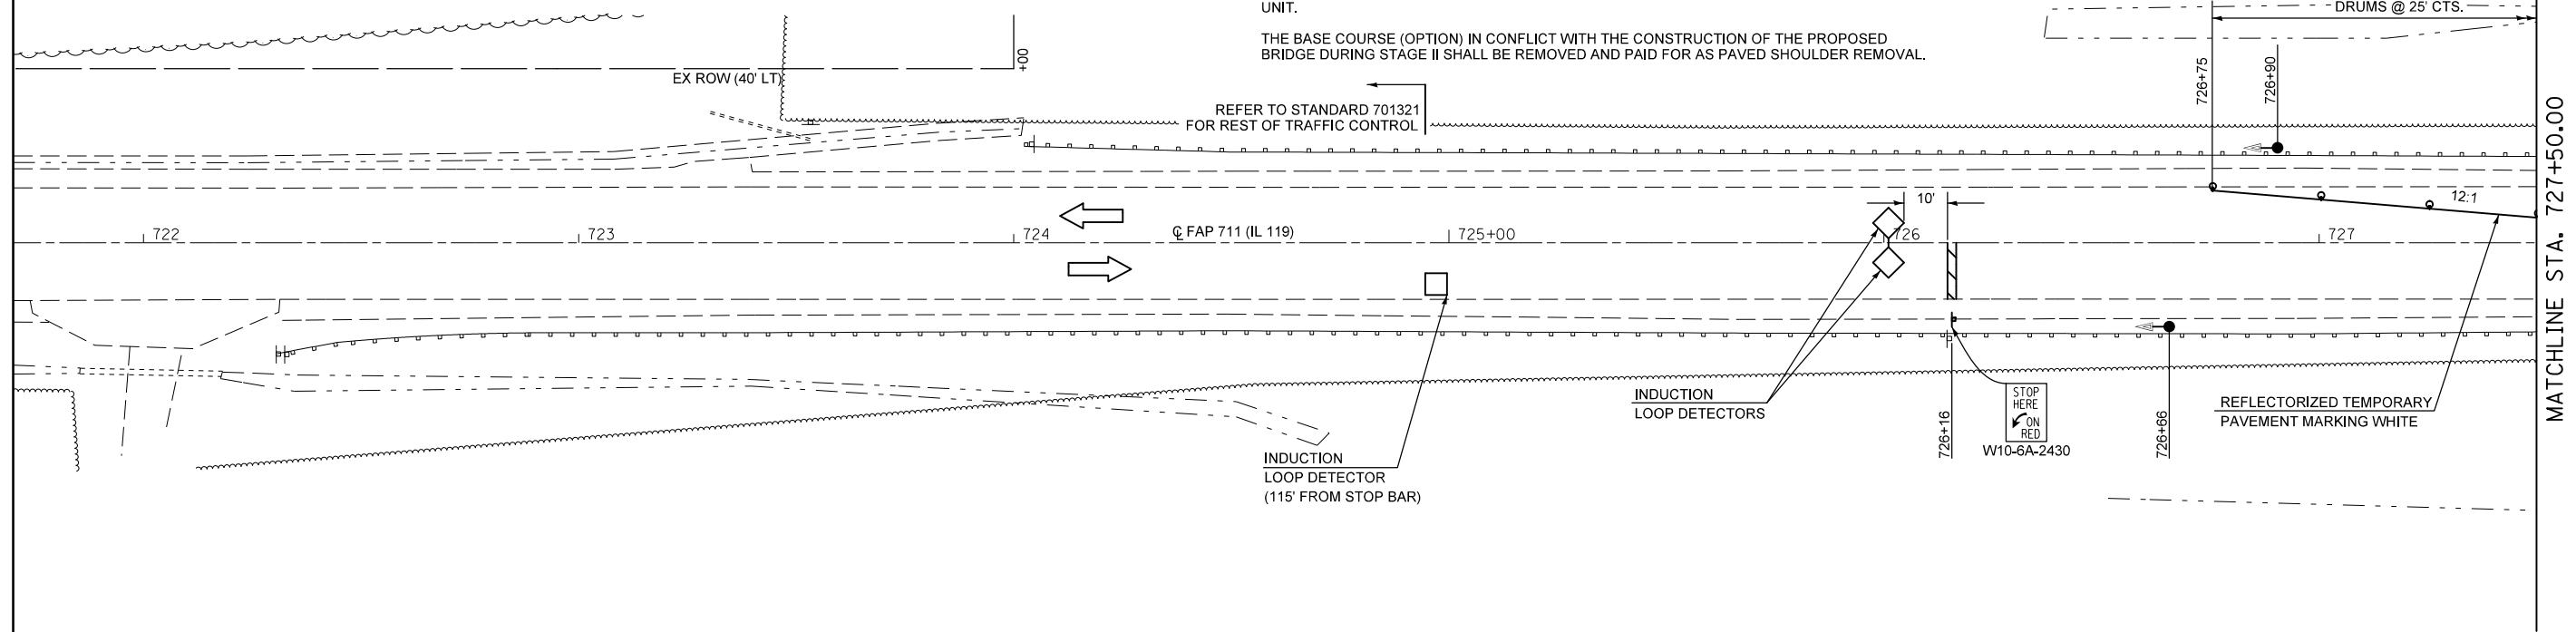

- SYMBOLS:**
- WORK AREA
 - WORK AREA PRIOR TO STAGE I
 - TRAFFIC SIGNAL
 - TEMPORARY CONCRETE BARRIER
 - DRUM WITH STEADY BURNING LIGHT
 - DETECTOR LOOP
 - SIGN
 - TYPE III BARRICADE
 - TYPE C BIDIRECTIONAL REFLECTOR

FILE NAME =	USER NAME = hoganbj	DESIGNED - JD	REVISED - BJH 01/24/2014
#FILE#		DRAWN - JD	REVISED -
	PLOT SCALE = 48.0000' / in.	CHECKED - SD	REVISED -
	PLOT DATE = 1/24/2014	DATE - 10/18/13	REVISED -

**STATE OF ILLINOIS
DEPARTMENT OF TRANSPORTATION**

STAGE 1 PLAN

SCALE: 1" = 20' SHEET NO. 1 OF 5 SHEETS STA. 722+00.00 TO STA. 733+00.00

F.A.P. RTE.	SECTION	COUNTY	TOTAL SHEETS	SHEET NO.
711	116BR-1	VERMILION	84	24
CONTRACT NO. 70614			ILLINOIS FED. AID PROJECT	

EFK·Moen, LLC
Civil Engineering Design