


PRINT DATE: 3/24/2014 12:42:21 PM Z:\10053301\1119 over Vermilion\cdg\Bridges\Final\Plotsheets\0920207-70614-011-Superstr2.dwg

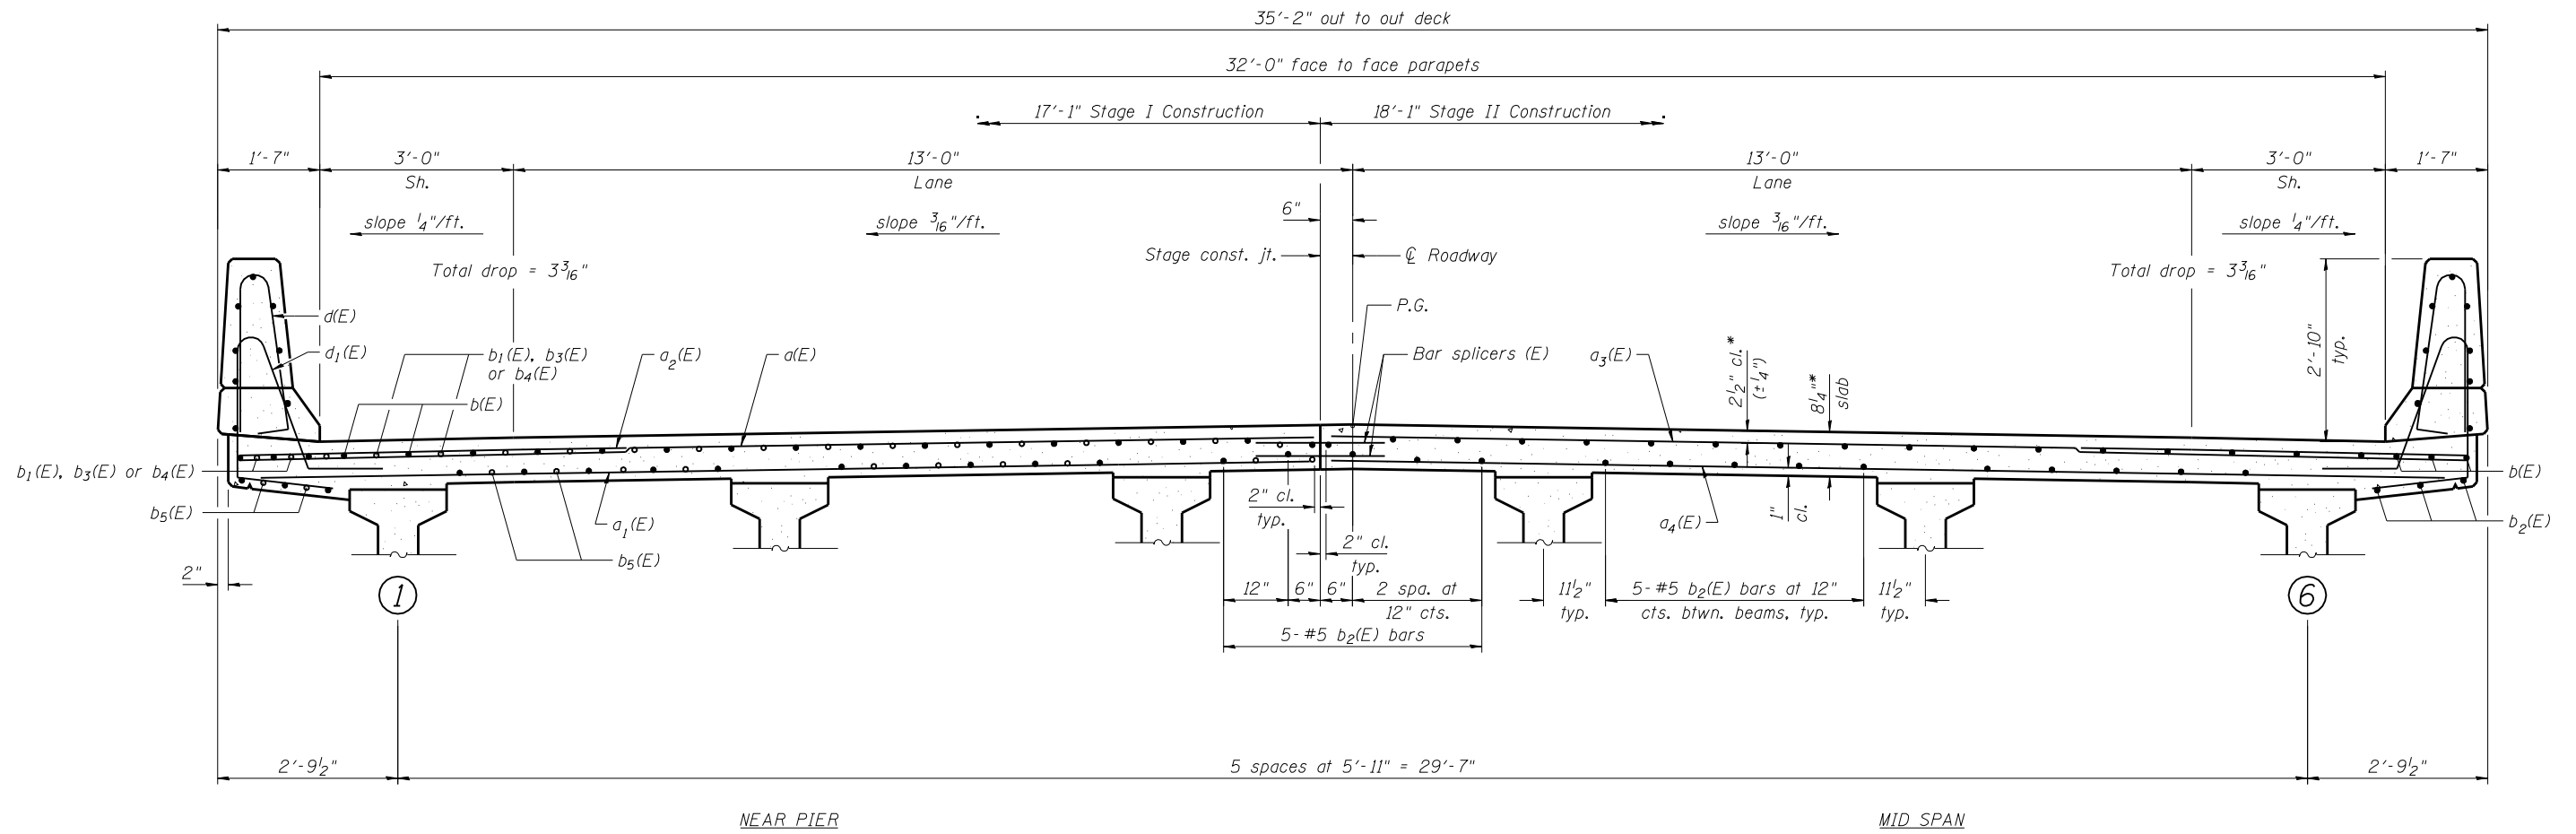

CROSS SECTION
(Looking East)

*Prior to grinding.

Notes:
 See Sheet 10 of 33 for plan of slab.
 See Sheets 12 and 13 of 33 for superstructure details and parapet reinforcement.
 See Sheet 13 of 33 for Bill of Material.

EFK Moen, LLC Civil Engineering Design 331 Salem Place, Suite 225 Fairview Heights, IL 62208 Phone 618-206-4250	USER NAME = cdl	DESIGNED - CTW	REVISED -	STATE OF ILLINOIS DEPARTMENT OF TRANSPORTATION	SUPERSTRUCTURE (2 OF 2) STRUCTURE NO. 092-0207	F.A.P. RTE.	SECTION	COUNTY	TOTAL SHEETS	SHEET NO.
	CHECKED - CDL	DRAWN - CTW	REVISED -			711	116BR-1	VERMILION	84	41
	PLOT SCALE = 0.2" = 1' / IN.	DATE - 3/24/2014	REVISED -			CONTRACT NO. 70614				
	PLOT DATE = 3/24/2014	REVISED -	ILLINOIS FED. AID PROJECT							