


**GENERAL NOTES:**

- 1.) SEE DISTRICT 5 DETAIL NO. X7200201 FOR ADDITIONAL DETAILS.
- 2.) ALL TRAFFIC CONTROL DEVICES SHALL BE FURNISHED, ERECTED AND MAINTAINED BY THE CONTRACTOR.
- 3.) SQUARE "MAX WIDTH" SIGNS SHALL HAVE FLAGS INSTALLED UNLESS OTHERWISE DIRECTED.
- 4.) LOCATIONS OF TRAFFIC CONTROL DEVICES MAY BE ADJUSTED BY THE ENGINEER.
- 5.) ALL TRAFFIC CONTROL SHOWN ON THIS SHEET SHALL BE PAID FOR AT THE CONTRACT LUMP SUM PRICE FOR WIDTH RESTRICTION SIGNING.
- 6.) THE ILLINOIS DEPARTMENT OF TRANSPORTATION WILL SUPPLY ALL "ROUTE MARKER" SIGNS, IF APPLICABLE. THE CONTRACTOR SHALL NOTIFY THE DISTRICT BUREAU OF OPERATIONS A MINIMUM OF 21 WORKING DAYS PRIOR TO PLACEMENT OF WIDTH RESTRICTION SIGNING TO ENSURE AVAILABILITY OF FABRICATION OF THE "ROUTE MARKER" SIGNS.
- 7.) ALL SIGNS SHALL BE POST MOUNTED UNLESS OTHERWISE DIRECTED.
- 8.) ALL SIGNS SHOWN ORANGE SHALL BE FLUORESCENT ORANGE.
- 9.) SIGNS SHALL BE INSTALLED AT THE FOLLOWING MINIMUM HEIGHTS:  
 RURAL 5'-0" (1.52 m) (MIN.)  
 URBAN 7'-0" (2.13 m) (MIN.)

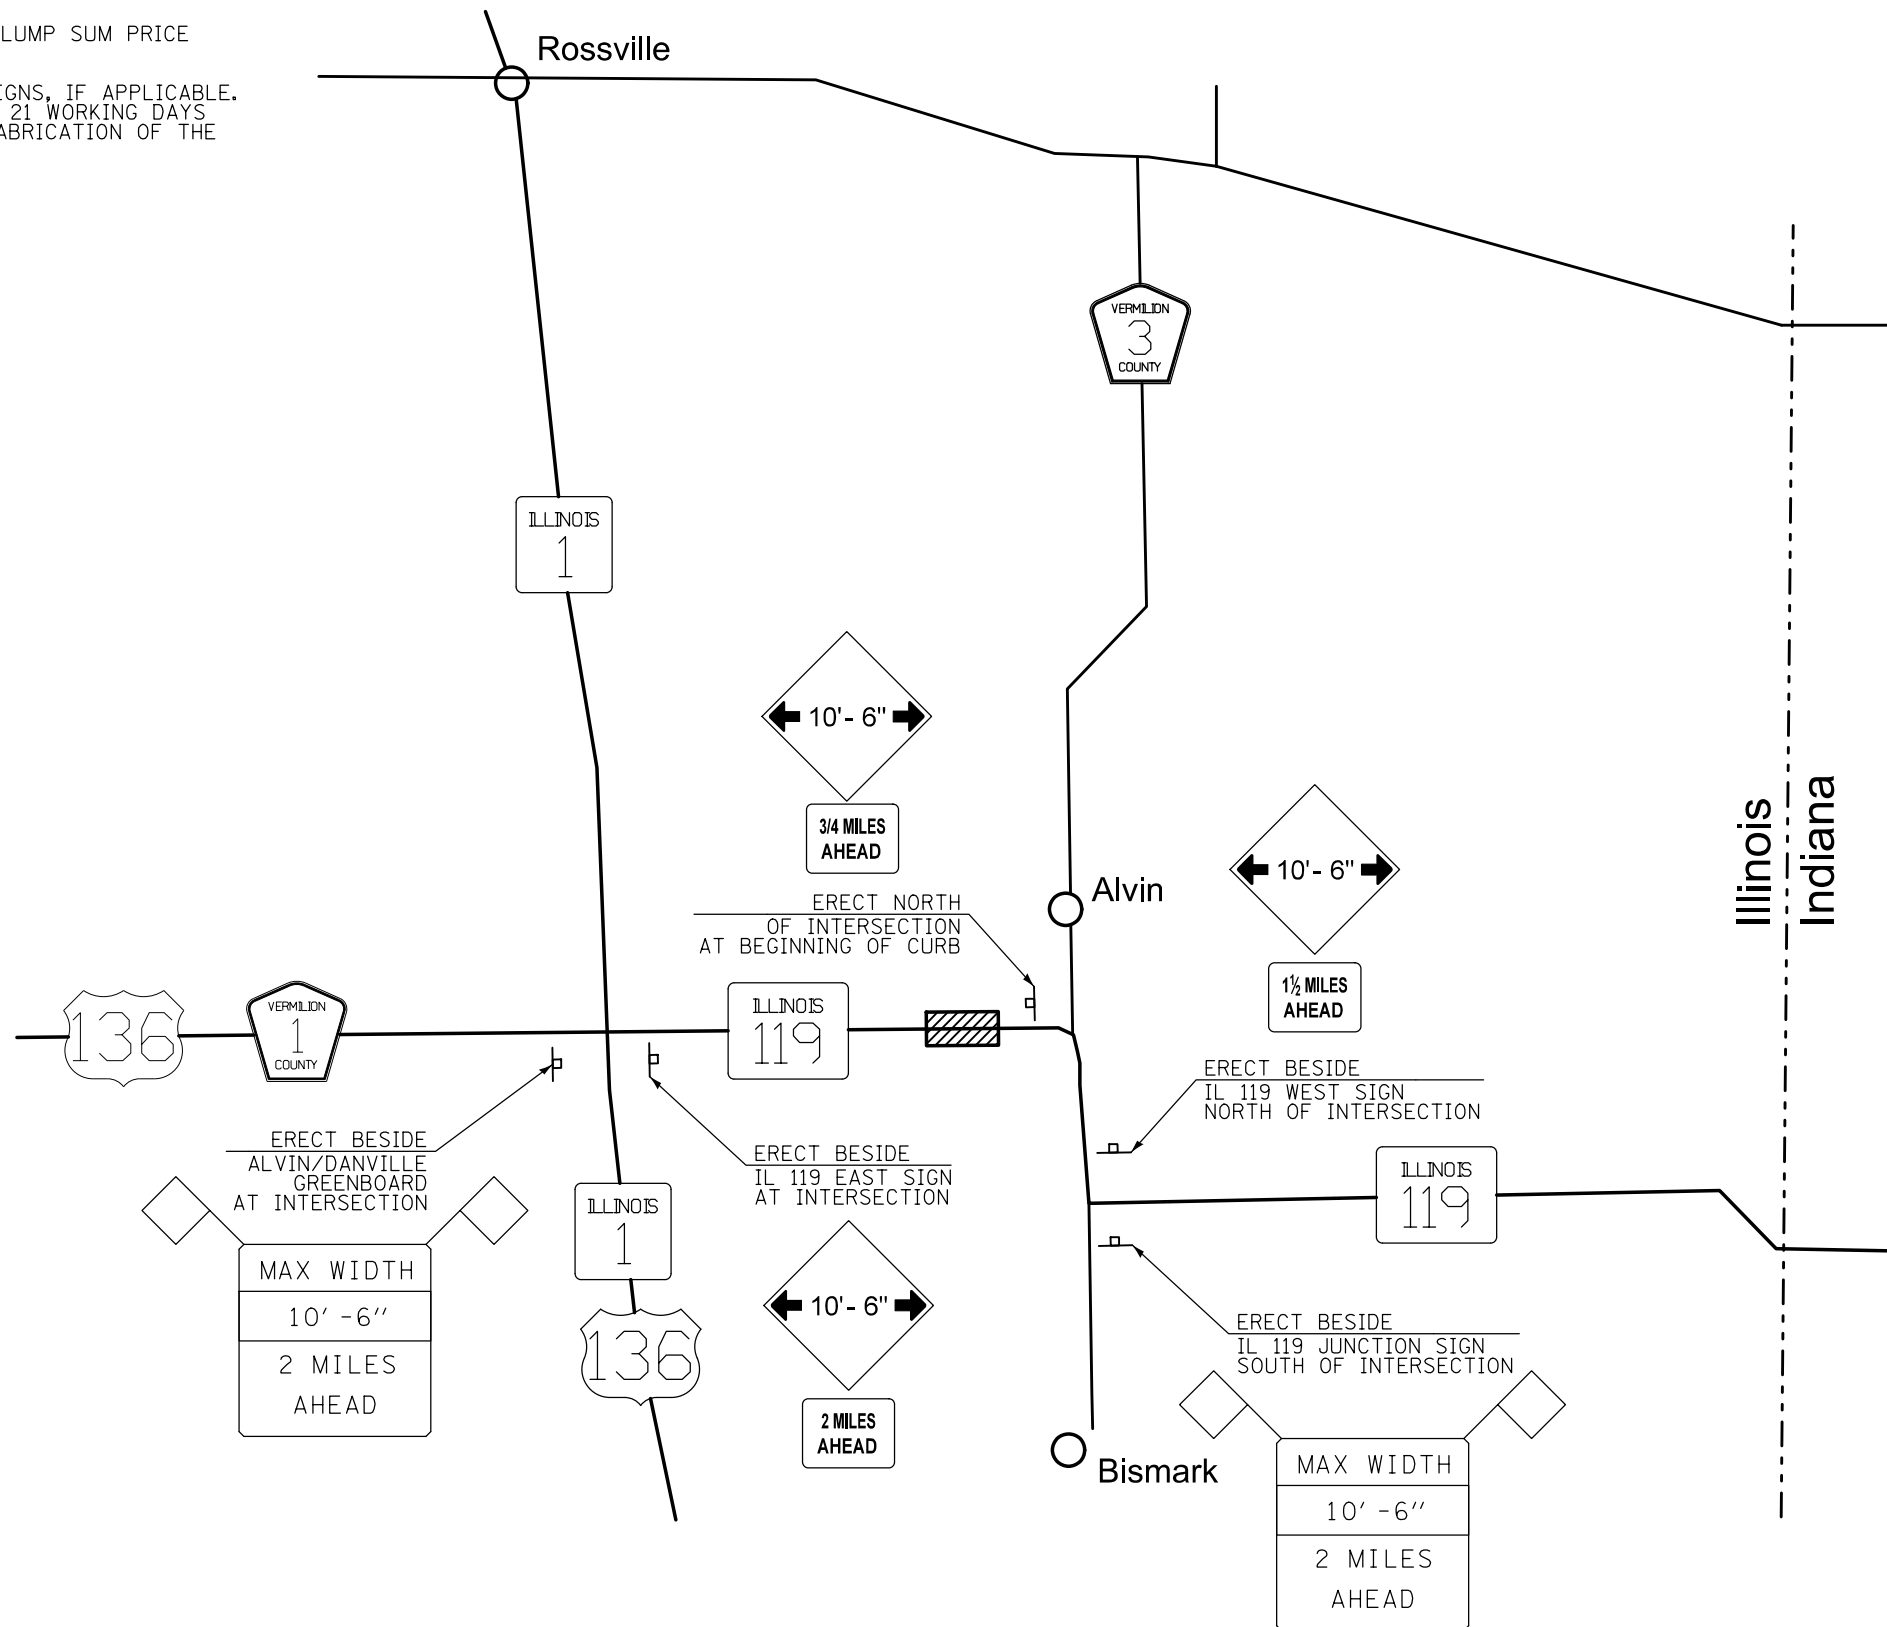

**EFK•Moen, LLC**  
Civil Engineering Design

FILE NAME =	USER NAME = hoganbj	DESIGNED - JD	REVISED - BJH 01/24/2014	<b>STATE OF ILLINOIS DEPARTMENT OF TRANSPORTATION</b>	<b>WIDTH RESTRICTION SIGNING DETAIL</b>			F.A.P. RTE.	SECTION	COUNTY	TOTAL SHEETS	SHEET NO.
*FILE*		DRAWN - JD/MK	REVISED -		SCALE: N.T.S.	SHEET NO. 1 OF 1 SHEET	STA. 721+50.00 TO STA. 744+00.00	711	116BR-1	VERMILION	84	75
		CHECKED - SD	REVISED -					CONTRACT NO. 70614				
		PLOT SCALE = 48.0000' / in.	DATE - 10/18/13					ILLINOIS FED. AID PROJECT				