


DATE	
BY	
SURVEYED	
PLOTTED	
TEMPLATE	
AREAS	
CHECKED	
FINAL SURVEY	
NOTE BOOK	
NO.	

DATE	
BY	
SURVEYED	
PLOTTED	
TEMPLATE	
AREAS	
CHECKED	
ORIGINAL SURVEY	
NOTE BOOK	
NO.	

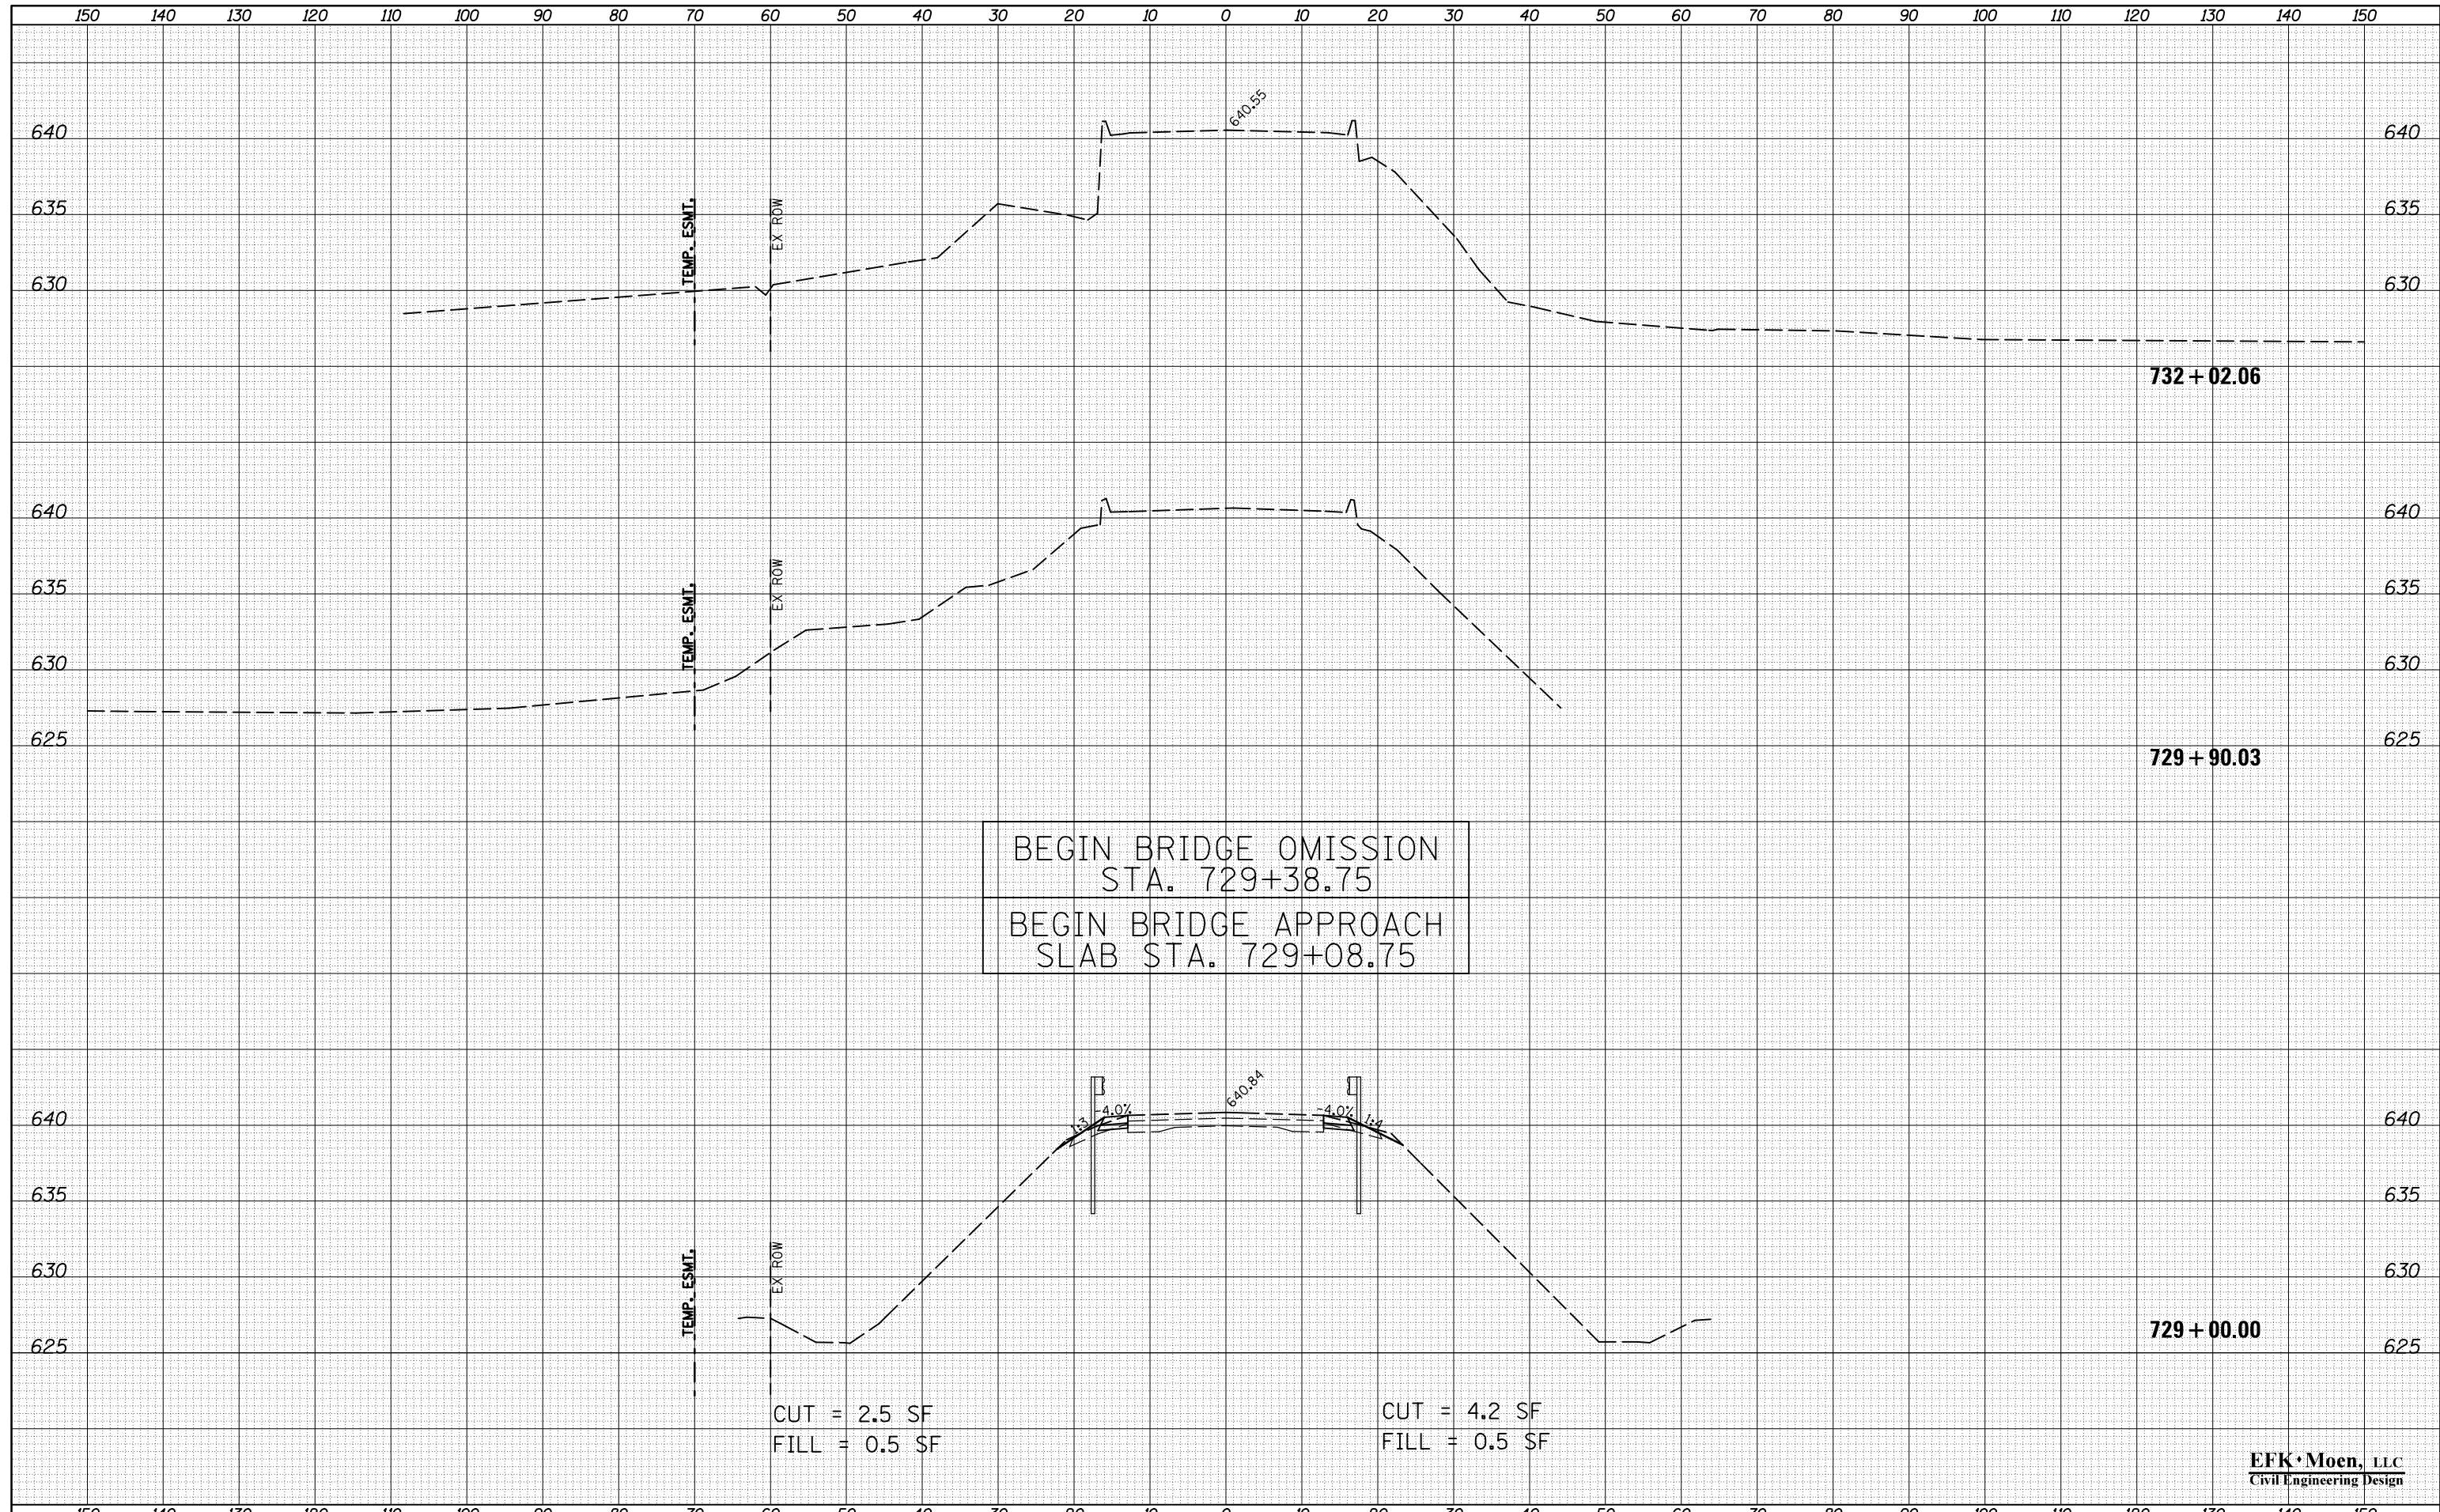

BEGIN BRIDGE OMISSION
STA. 729+38.75

BEGIN BRIDGE APPROACH
SLAB STA. 729+08.75

CUT = 2.5 SF
FILL = 0.5 SF

CUT = 4.2 SF
FILL = 0.5 SF

EFK Moen, LLC
Civil Engineering Design

FILE NAME =	USER NAME = detersbj	DESIGNED - JD	REVISED -	STATE OF ILLINOIS DEPARTMENT OF TRANSPORTATION	CROSS SECTIONS (FAP 711)			F.A.P. RTE. 711	SECTION 116BR-1	COUNTY VERMILION	TOTAL SHEETS 84	SHEET NO. 79
*FILE#	PLOT SCALE = 20.0000' / in.	DRAWN - JD/MK	REVISED -		SCALE: 5'v:10'H	SHEET NO. 4 OF 9 SHEETS	STA. 729+00.00 TO STA. 732+02.06	ILLINOIS FED. AID PROJECT				
	PLOT DATE = 1/13/2014	CHECKED - SD	REVISED -									
		DATE - 10/18/13	REVISED -									