


DATE	
BY	
FINAL SURVEY NO.	
SURVEYED PLOTTED	
TEMPLATE AREAS CHECKED	
NOTE BOOK AREAS CHECKED	

DATE	
BY	
ORIGINAL SURVEY NO.	
SURVEYED PLOTTED	
TEMPLATE AREAS CHECKED	
NOTE BOOK AREAS CHECKED	

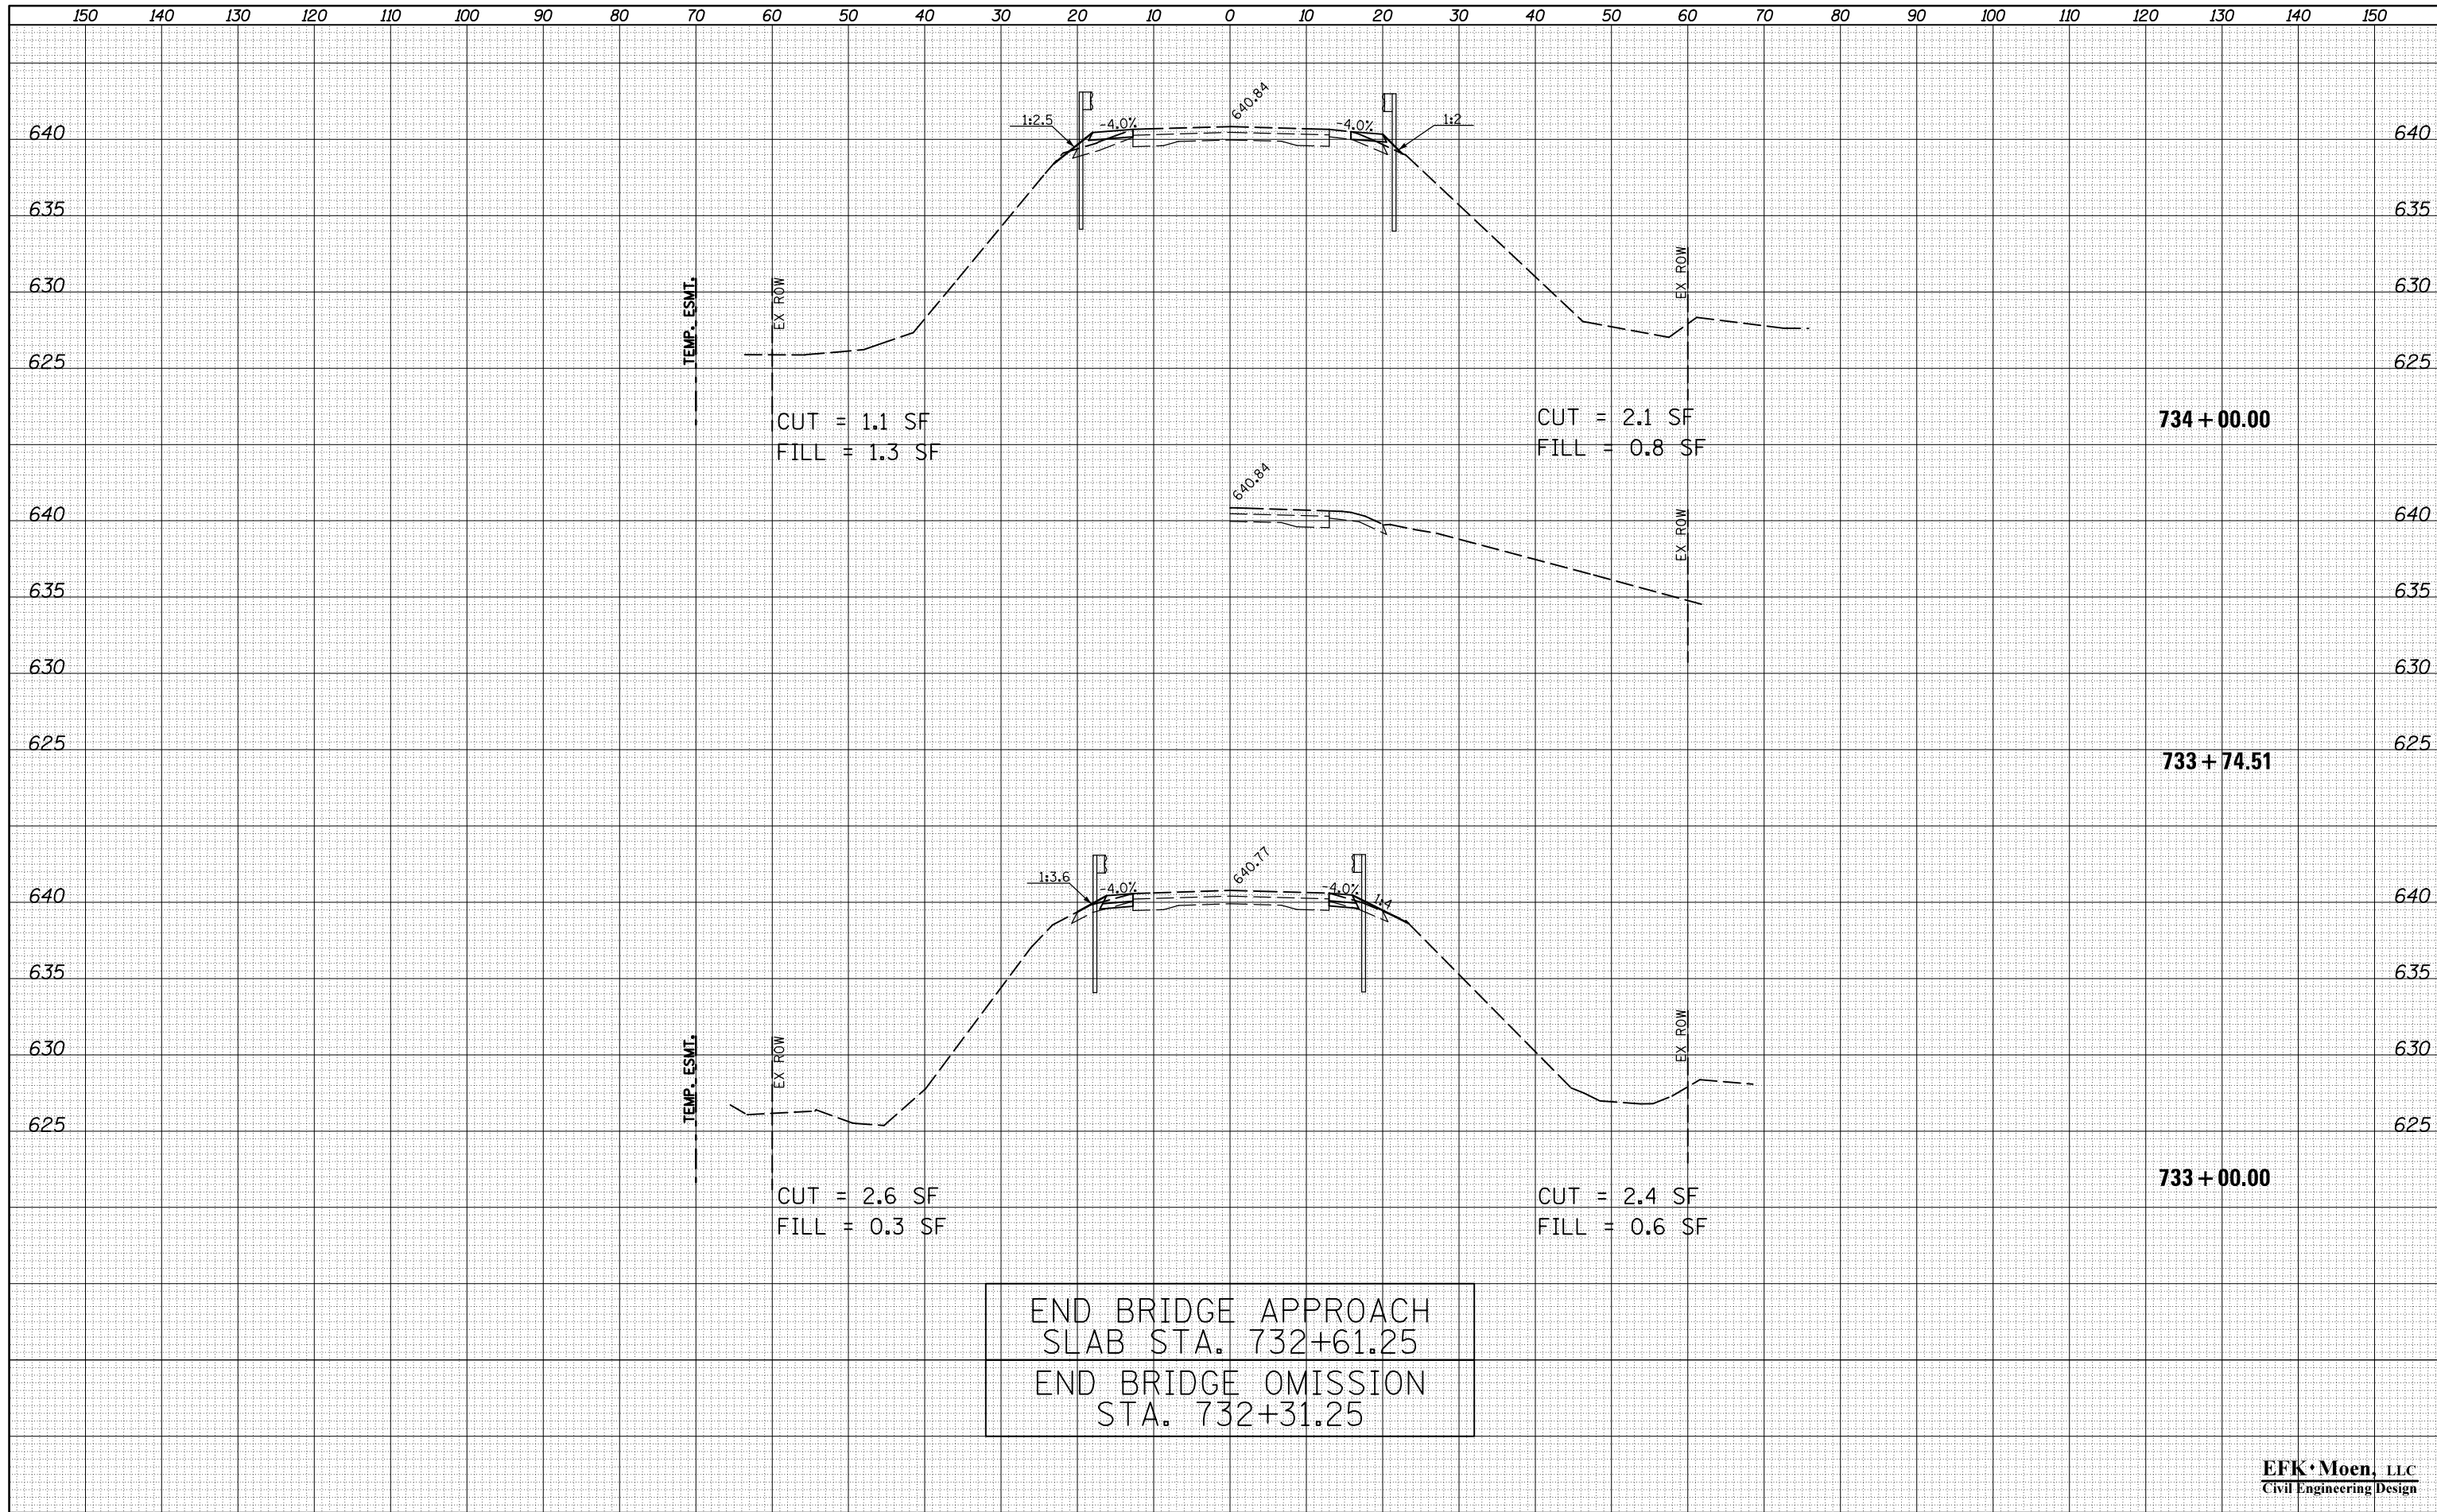

END BRIDGE APPROACH
SLAB STA. 732+61.25
END BRIDGE OMISSION
STA. 732+31.25

EFK Moen, LLC
Civil Engineering Design

FILE NAME =	USER NAME = detersbj	DESIGNED - JD	REVISED -	STATE OF ILLINOIS DEPARTMENT OF TRANSPORTATION	CROSS SECTIONS (FAP 711)			F.A.P. RTE. 711	SECTION 116BR-1	COUNTY VERMILION	TOTAL SHEETS 84	SHEET NO. 80
FILE	PLOT SCALE = 20.0000' / in.	DRAWN - JD/MK	REVISED -		SCALE: 5'v:10'H	SHEET NO. 5 OF 9 SHEETS	STA. 733+00.00 TO STA. 734+00.00	CONTRACT NO. 70614				
	PLOT DATE = 1/13/2014	CHECKED - SD	REVISED -		ILLINOIS FED. AID PROJECT							
		DATE - 10/18/13	REVISED -									