


DATE	BY	SURVEYED	PLOTTED	AREAS
		NO.	NO.	CHECKED
		NO.	NO.	CHECKED

DATE	BY	SURVEYED	PLOTTED	AREAS
		NO.	NO.	CHECKED
		NO.	NO.	CHECKED

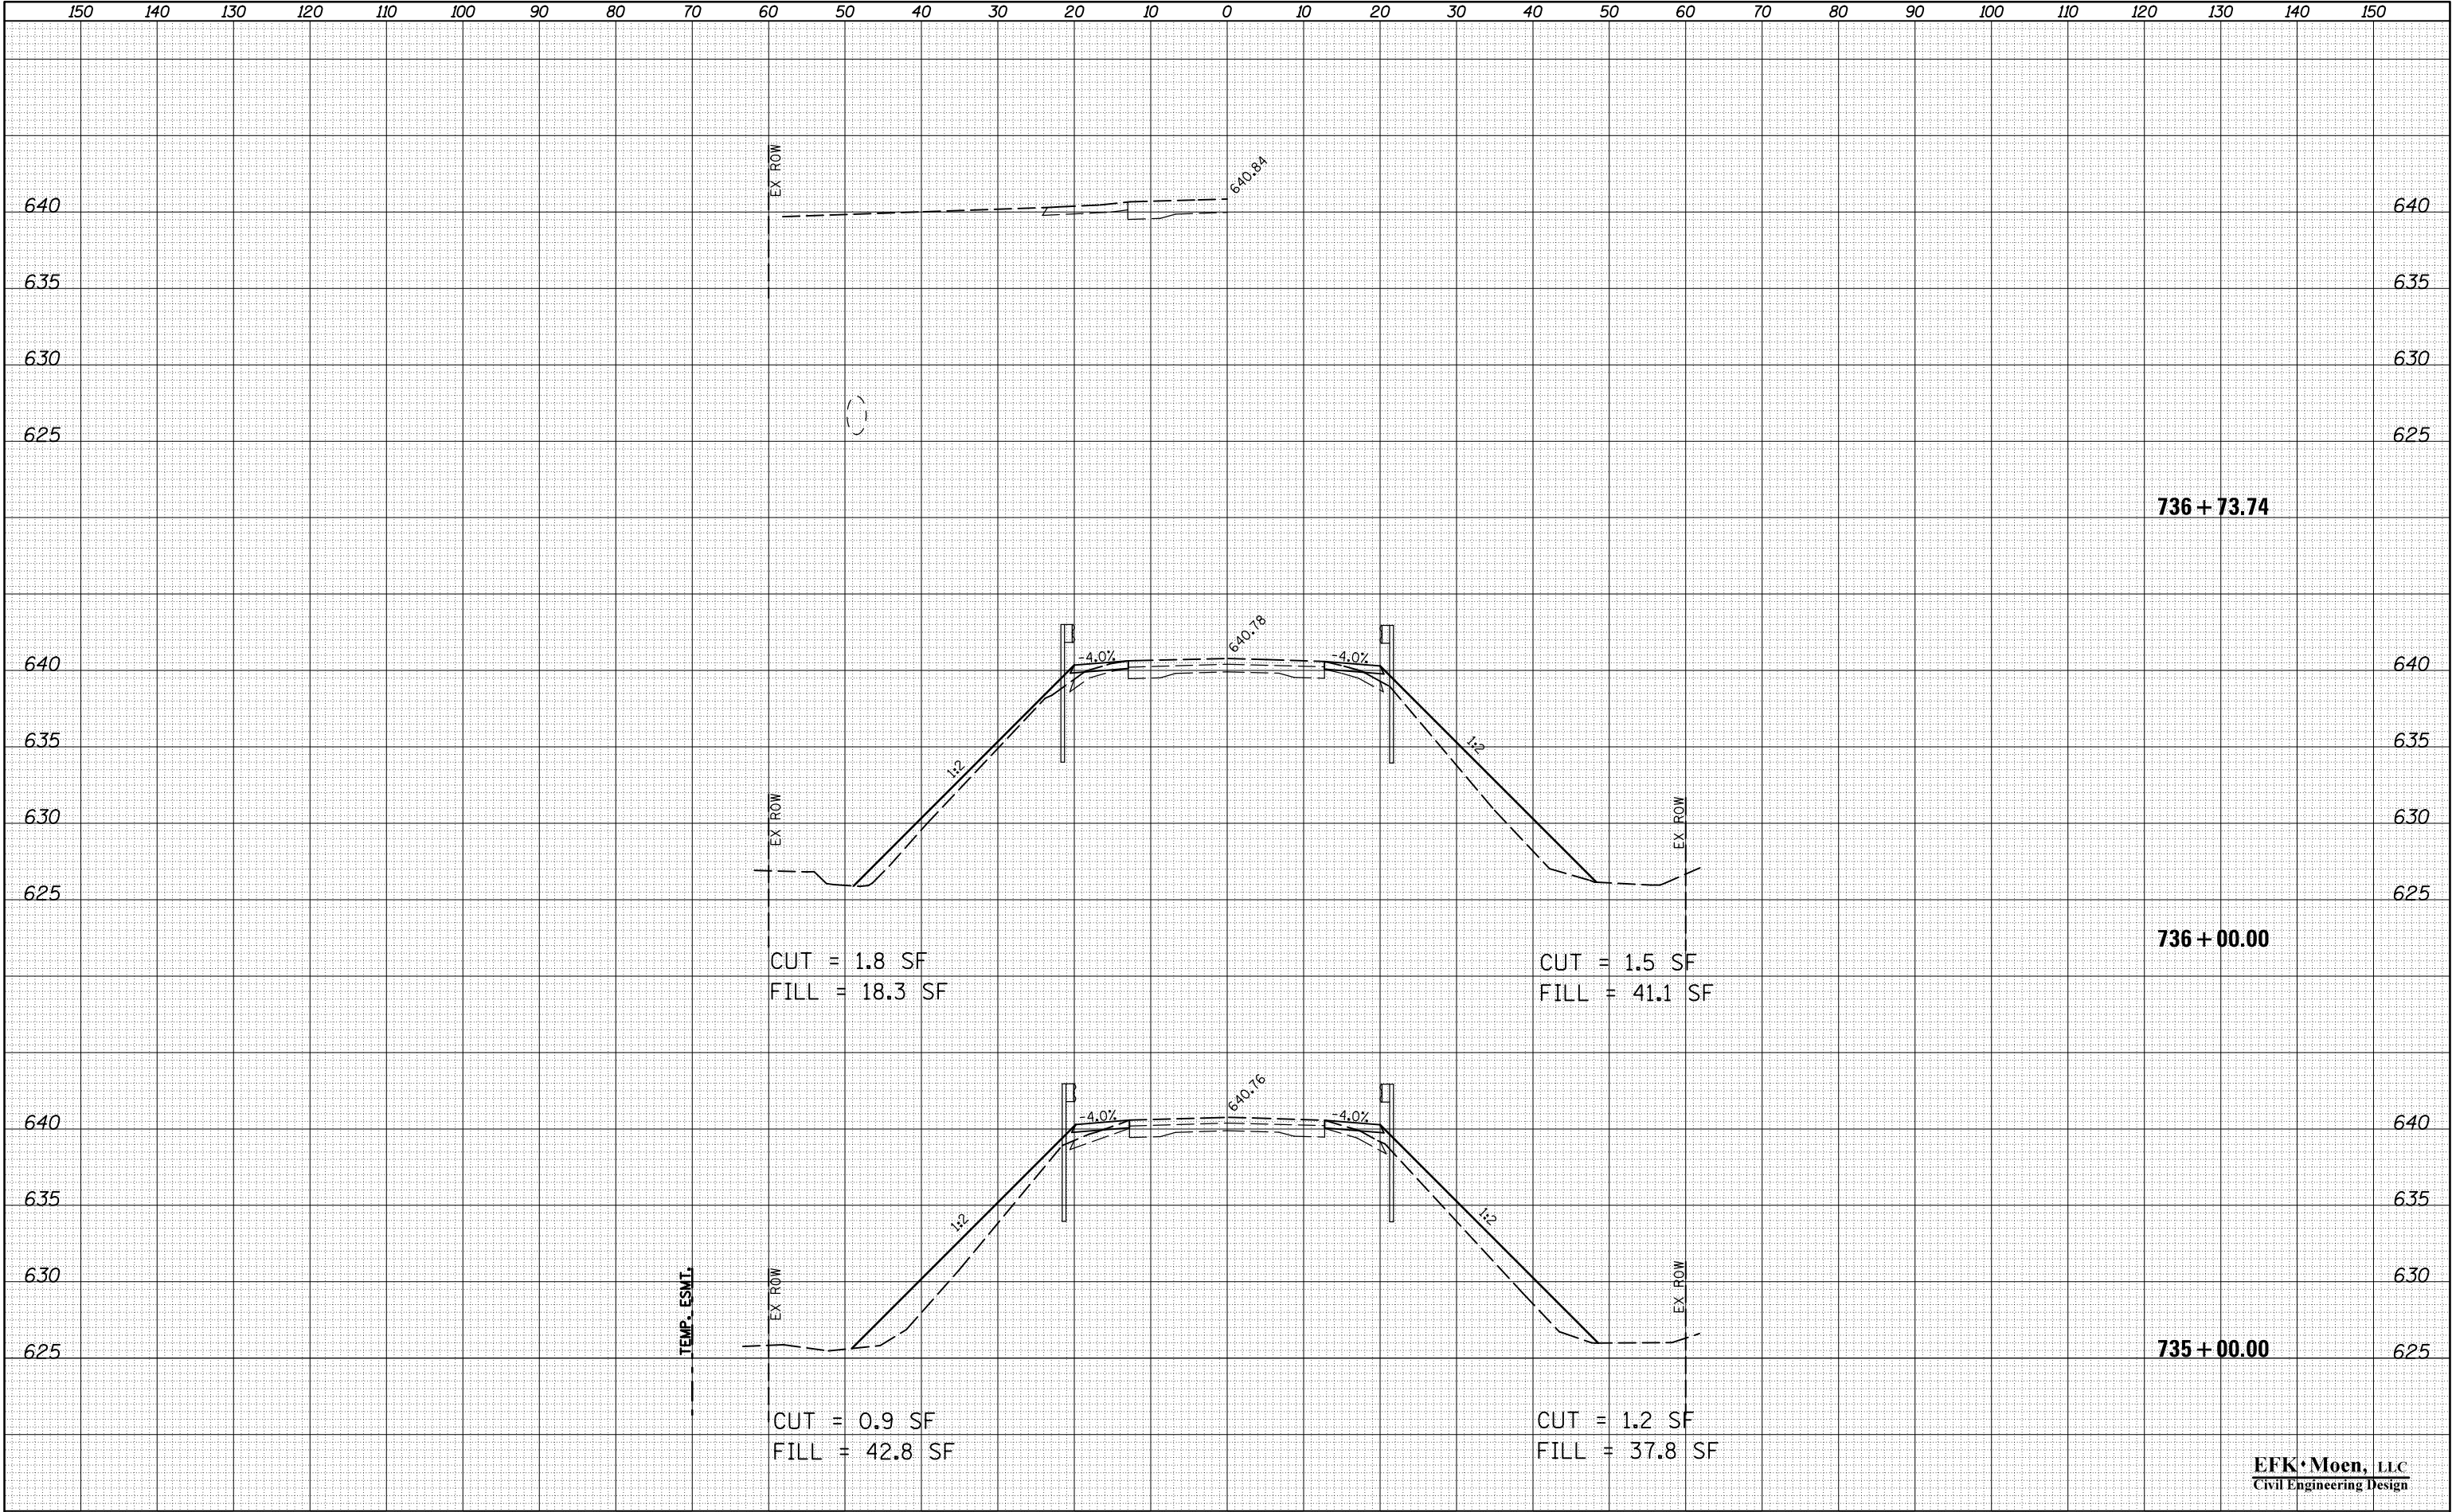

FILE NAME =	USER NAME = detersbj	DESIGNED - JD	REVISED -	STATE OF ILLINOIS DEPARTMENT OF TRANSPORTATION				CROSS SECTIONS (FAP 711)				F.A.P. RTE.	SECTION	COUNTY	TOTAL SHEETS	SHEET NO.
*FILE\$		DRAWN - JD/MK	REVISED -									711	116BR-1	VERMILION	84	81
		PLOT SCALE = 20.0000' / in.	CHECKED - SD													CONTRACT NO. 70614
		PLOT DATE = 1/13/2014	DATE - 10/18/13									SCALE: 5'V:10'H SHEET NO. 6 OF 9 SHEETS STA. 735+00.00 TO STA. 736+73.74 ILLINOIS FED. AID PROJECT				