


DATE	
BY	
SURVEYED	
PLOTTED	
TEMPLATE	
AREAS	
CHECKED	
FINAL SURVEY	
NOTE BOOK	
NO.	

DATE	
BY	
SURVEYED	
PLOTTED	
TEMPLATE	
AREAS	
CHECKED	
ORIGINAL SURVEY	
NOTE BOOK	
NO.	

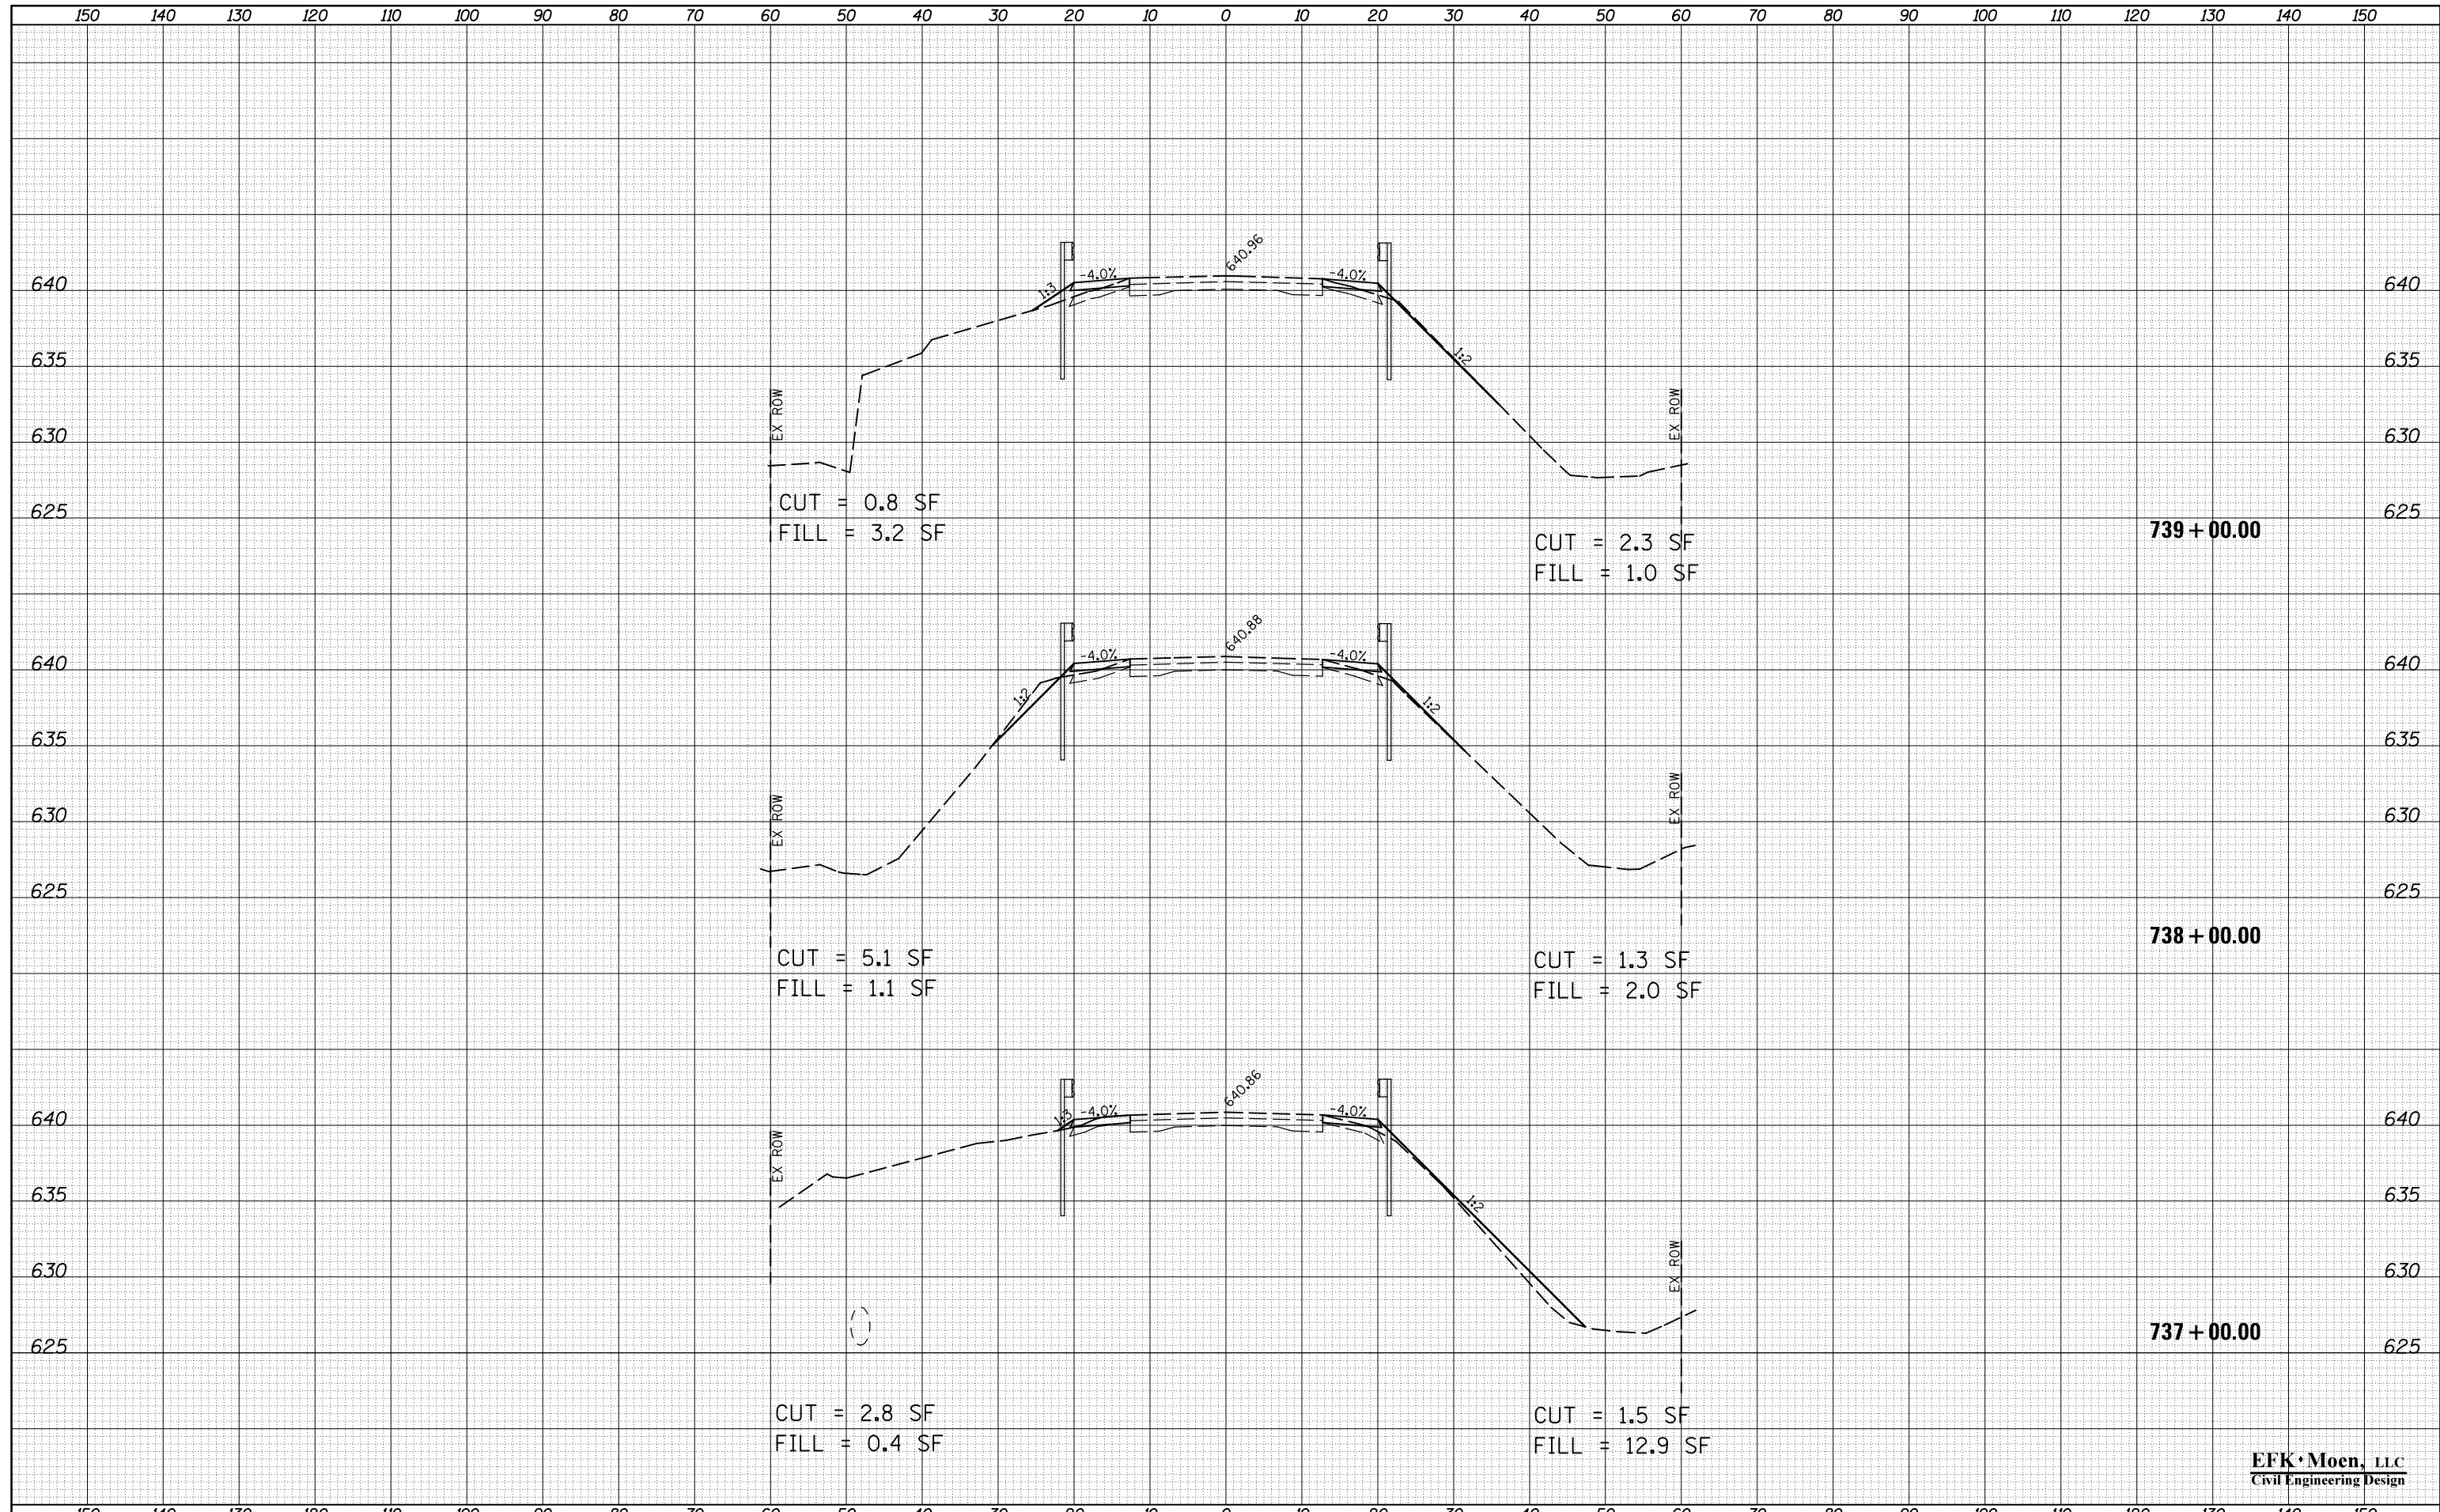

**EFK Moen, LLC**  
Civil Engineering Design

FILE NAME =	USER NAME = detersbj	DESIGNED - JD	REVISED -	<b>STATE OF ILLINOIS DEPARTMENT OF TRANSPORTATION</b>	<b>CROSS SECTIONS (FAP 711)</b>			F.A.P. RTE. 711	SECTION 116BR-1	COUNTY VERMILION	TOTAL SHEETS 84	SHEET NO. 82
*FILE*	PLLOT SCALE = 20.0000' / in.	DRAWN - JD/MK	REVISED -		SCALE: 5'v:10'H	SHEET NO. 7 OF 9 SHEETS	STA. 737+00.00 TO STA. 739+00.00	CONTRACT NO. 70614				
	PLLOT DATE = 1/13/2014	CHECKED - SD	REVISED -		ILLINOIS FED. AID PROJECT							
		DATE - 10/18/13	REVISED -									