


DATE	
BY	
FINISHED SURVEY	
PLOTTED	
TEMPLATE	
NOTE BOOK	
AREAS CHECKED	
NO.	

DATE	
BY	
ORIGINAL SURVEY	
PLOTTED	
TEMPLATE	
NOTE BOOK	
AREAS CHECKED	
NO.	

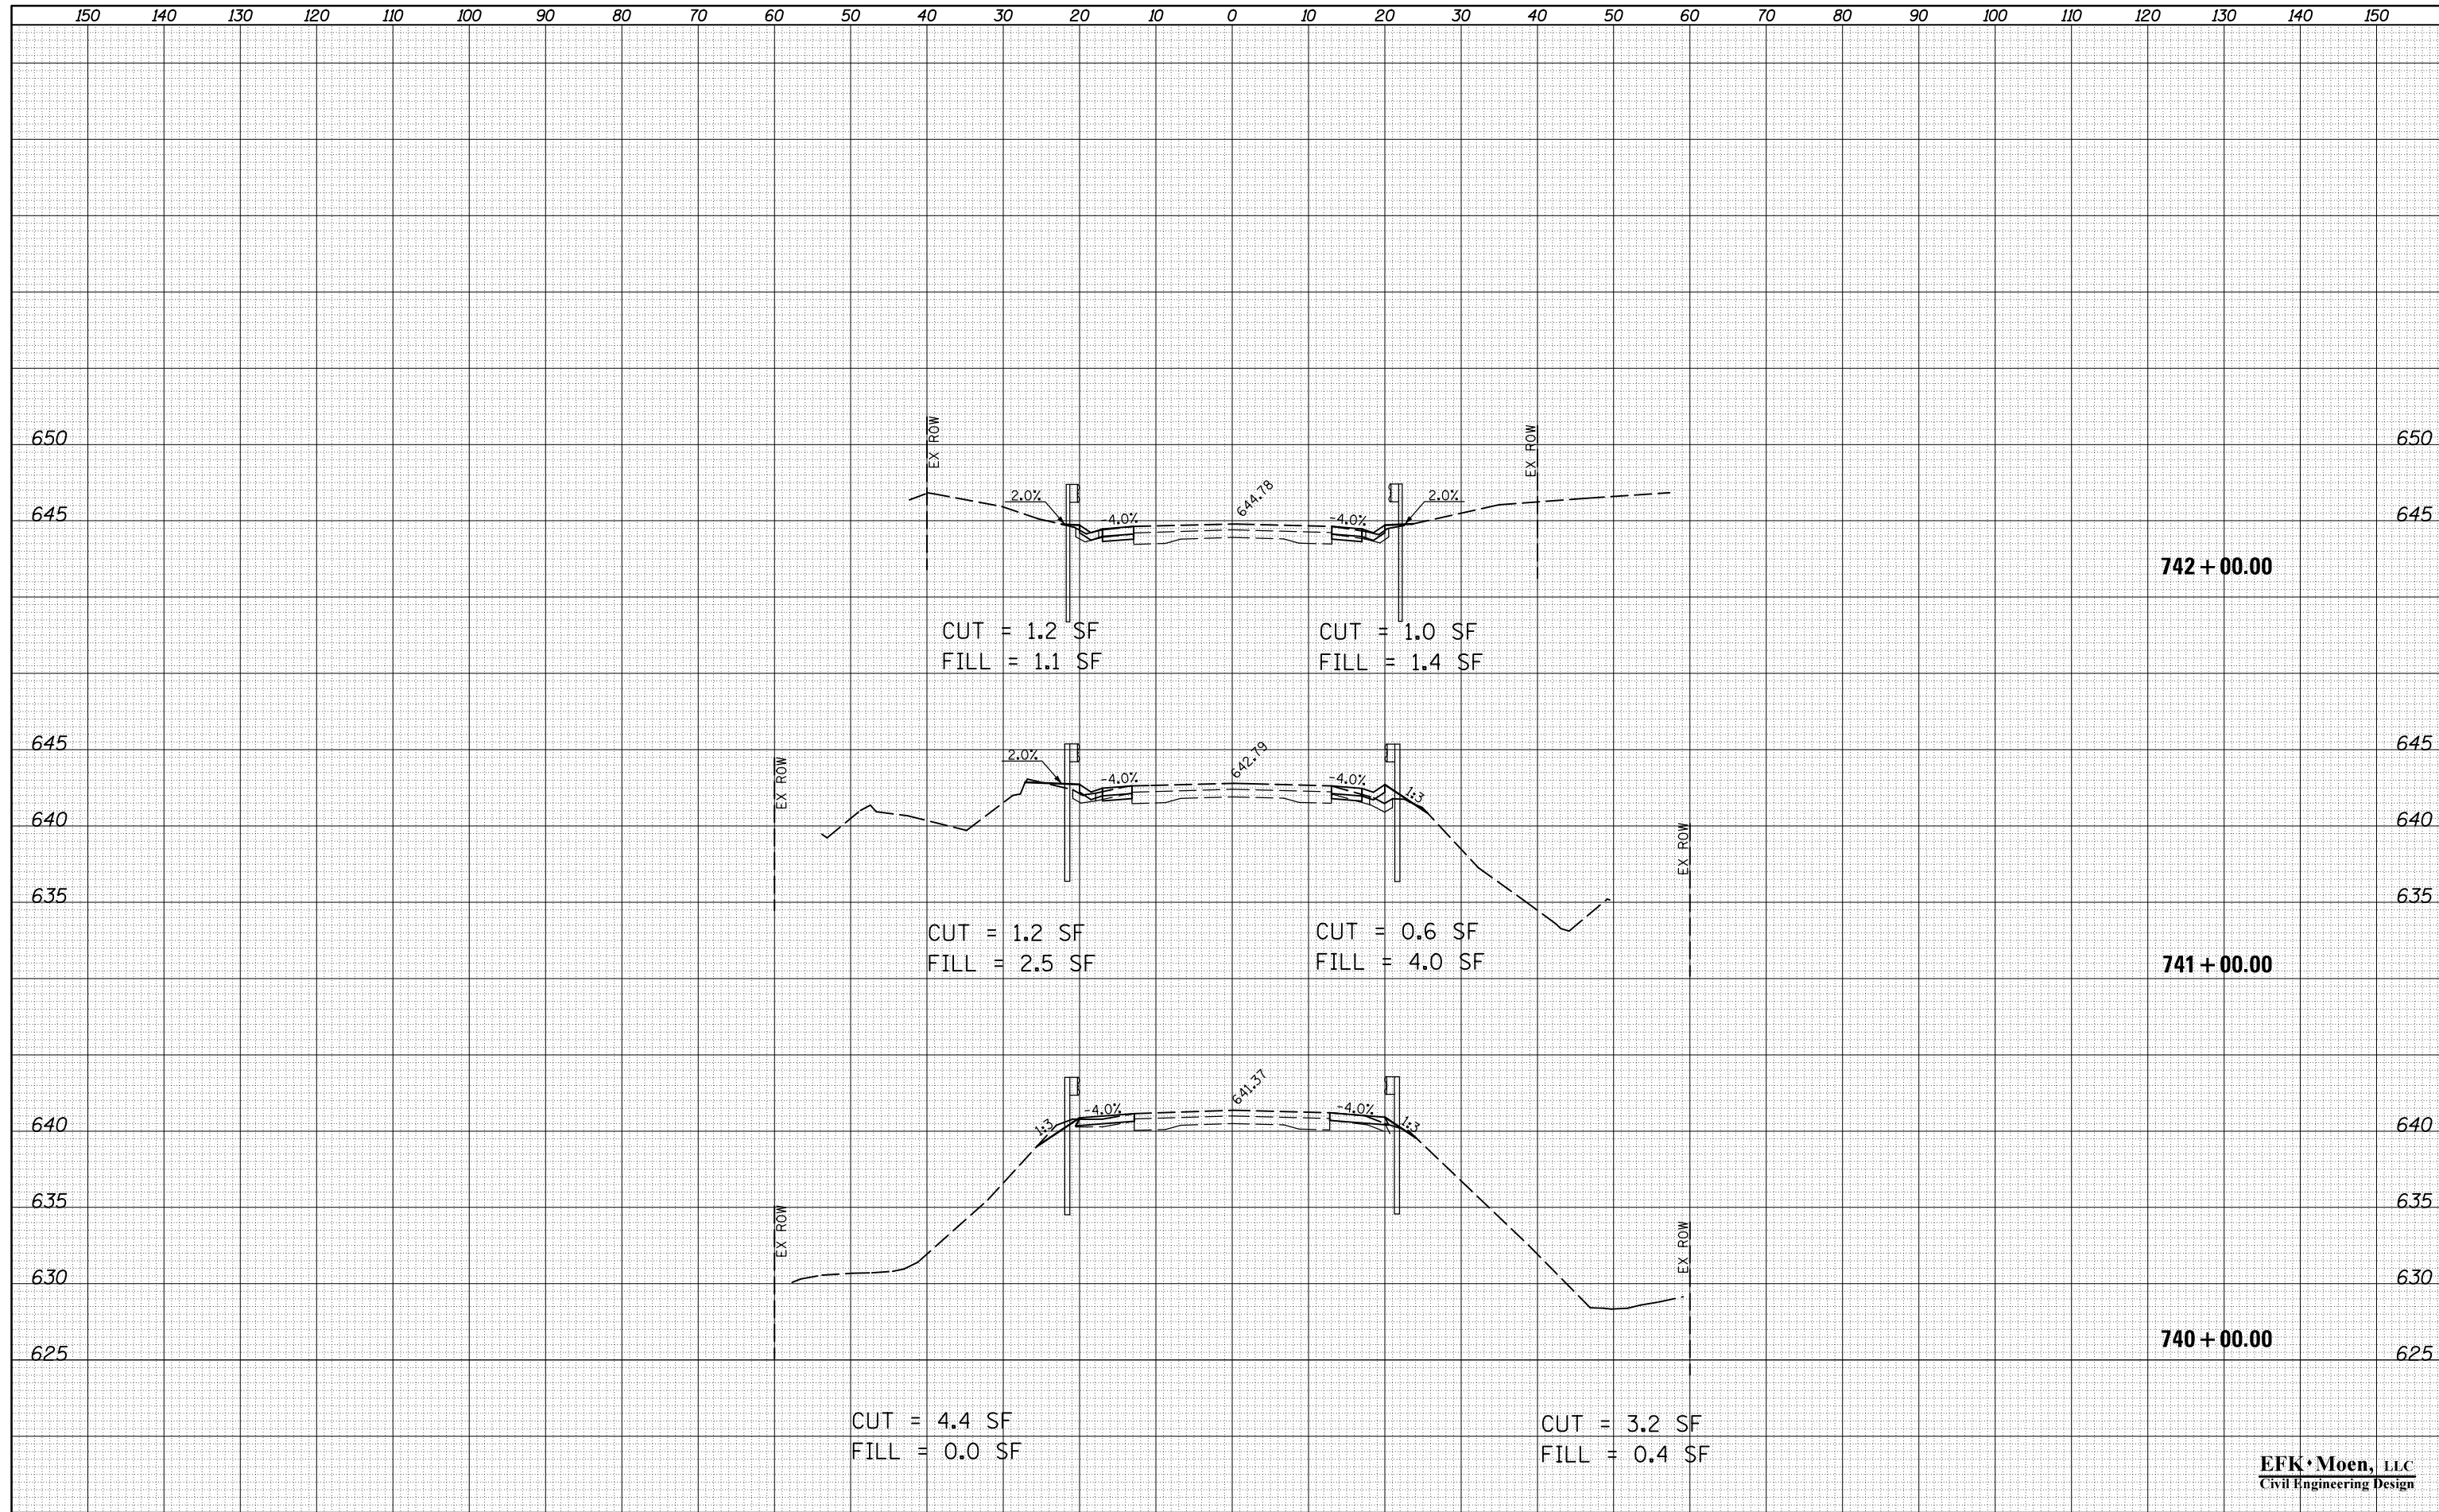

FILE NAME =	USER NAME = detersbj	DESIGNED - JD	REVISED -	STATE OF ILLINOIS DEPARTMENT OF TRANSPORTATION	CROSS SECTIONS (FAP 711)			F.A.P. RTE. 711	SECTION 116BR-1	COUNTY VERMILION	TOTAL SHEETS 84	SHEET NO. 83
FILE		DRAWN - JD/MK	REVISED -		SCALE: 5'v:10'H	SHEET NO. 8 OF 9 SHEETS	STA. 740+00.00 TO STA. 742+00.00	ILLINOIS FED. AID PROJECT		CONTRACT NO. 70614		
		CHECKED - SD	REVISED -									
		DATE - 10/18/13	REVISED -									

EFK Moen, LLC
Civil Engineering Design