


# SIGN TRUSS MOUNTING DETAIL

## 5 S 010 I057 R226.45

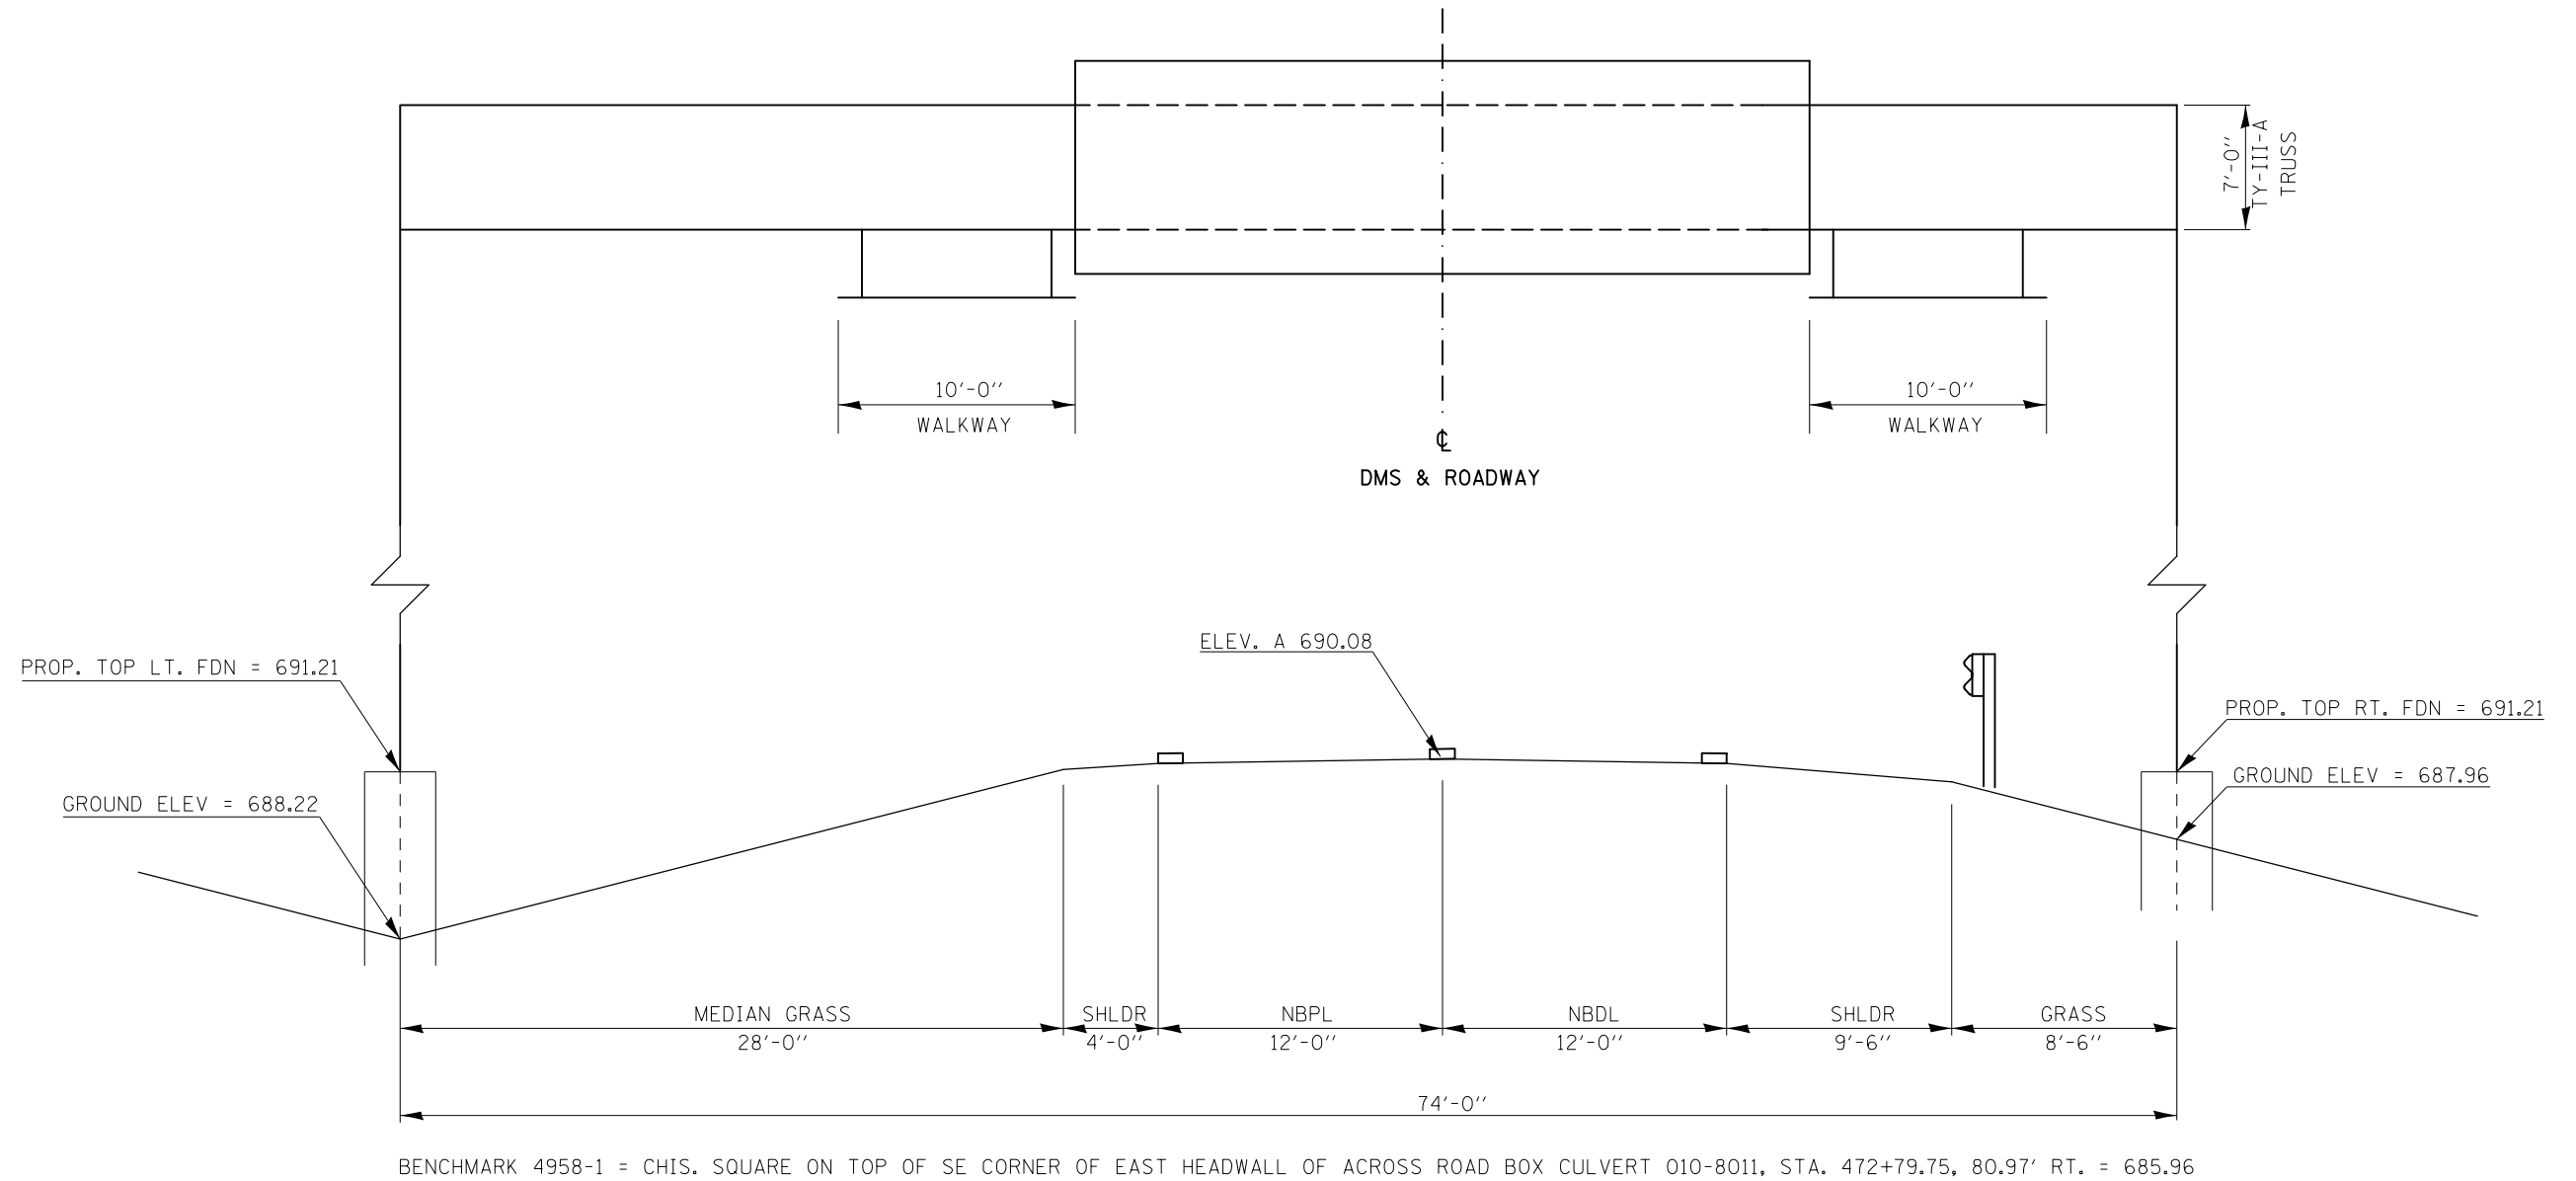

|                                       |                             |            |           |
|---------------------------------------|-----------------------------|------------|-----------|
| FILE NAME =                           | USER NAME = biggsrd         | DESIGNED - | REVISED - |
| ct:\pw\work\p\dot\biggsrd\0340463\PTZ | camera plans.dgn            | DRAWN -    | REVISED - |
|                                       | PLOT SCALE = 40.0000' / in. | CHECKED -  | REVISED - |
| \$MODELNAME\$                         | PLOT DATE = 2/7/2014        | DATE -     | REVISED - |

**STATE OF ILLINOIS  
DEPARTMENT OF TRANSPORTATION**

**SIGN TRUSS MOUNTING DETAILS**

SCALE: SHEET OF SHEETS STA. TO STA.

|                    |              |           |                           |           |
|--------------------|--------------|-----------|---------------------------|-----------|
| F.A.P. RTE.        | SECTION      | COUNTY    | TOTAL SHEETS              | SHEET NO. |
| VAR.               | FY2014 ITS-1 | CHAMPAIGN | 74                        | 8         |
| CONTRACT NO. 70A26 |              |           | ILLINOIS FED. AID PROJECT |           |