


SIGN TRUSS MOUNTING DETAIL

5 S 010 I074 R172.83

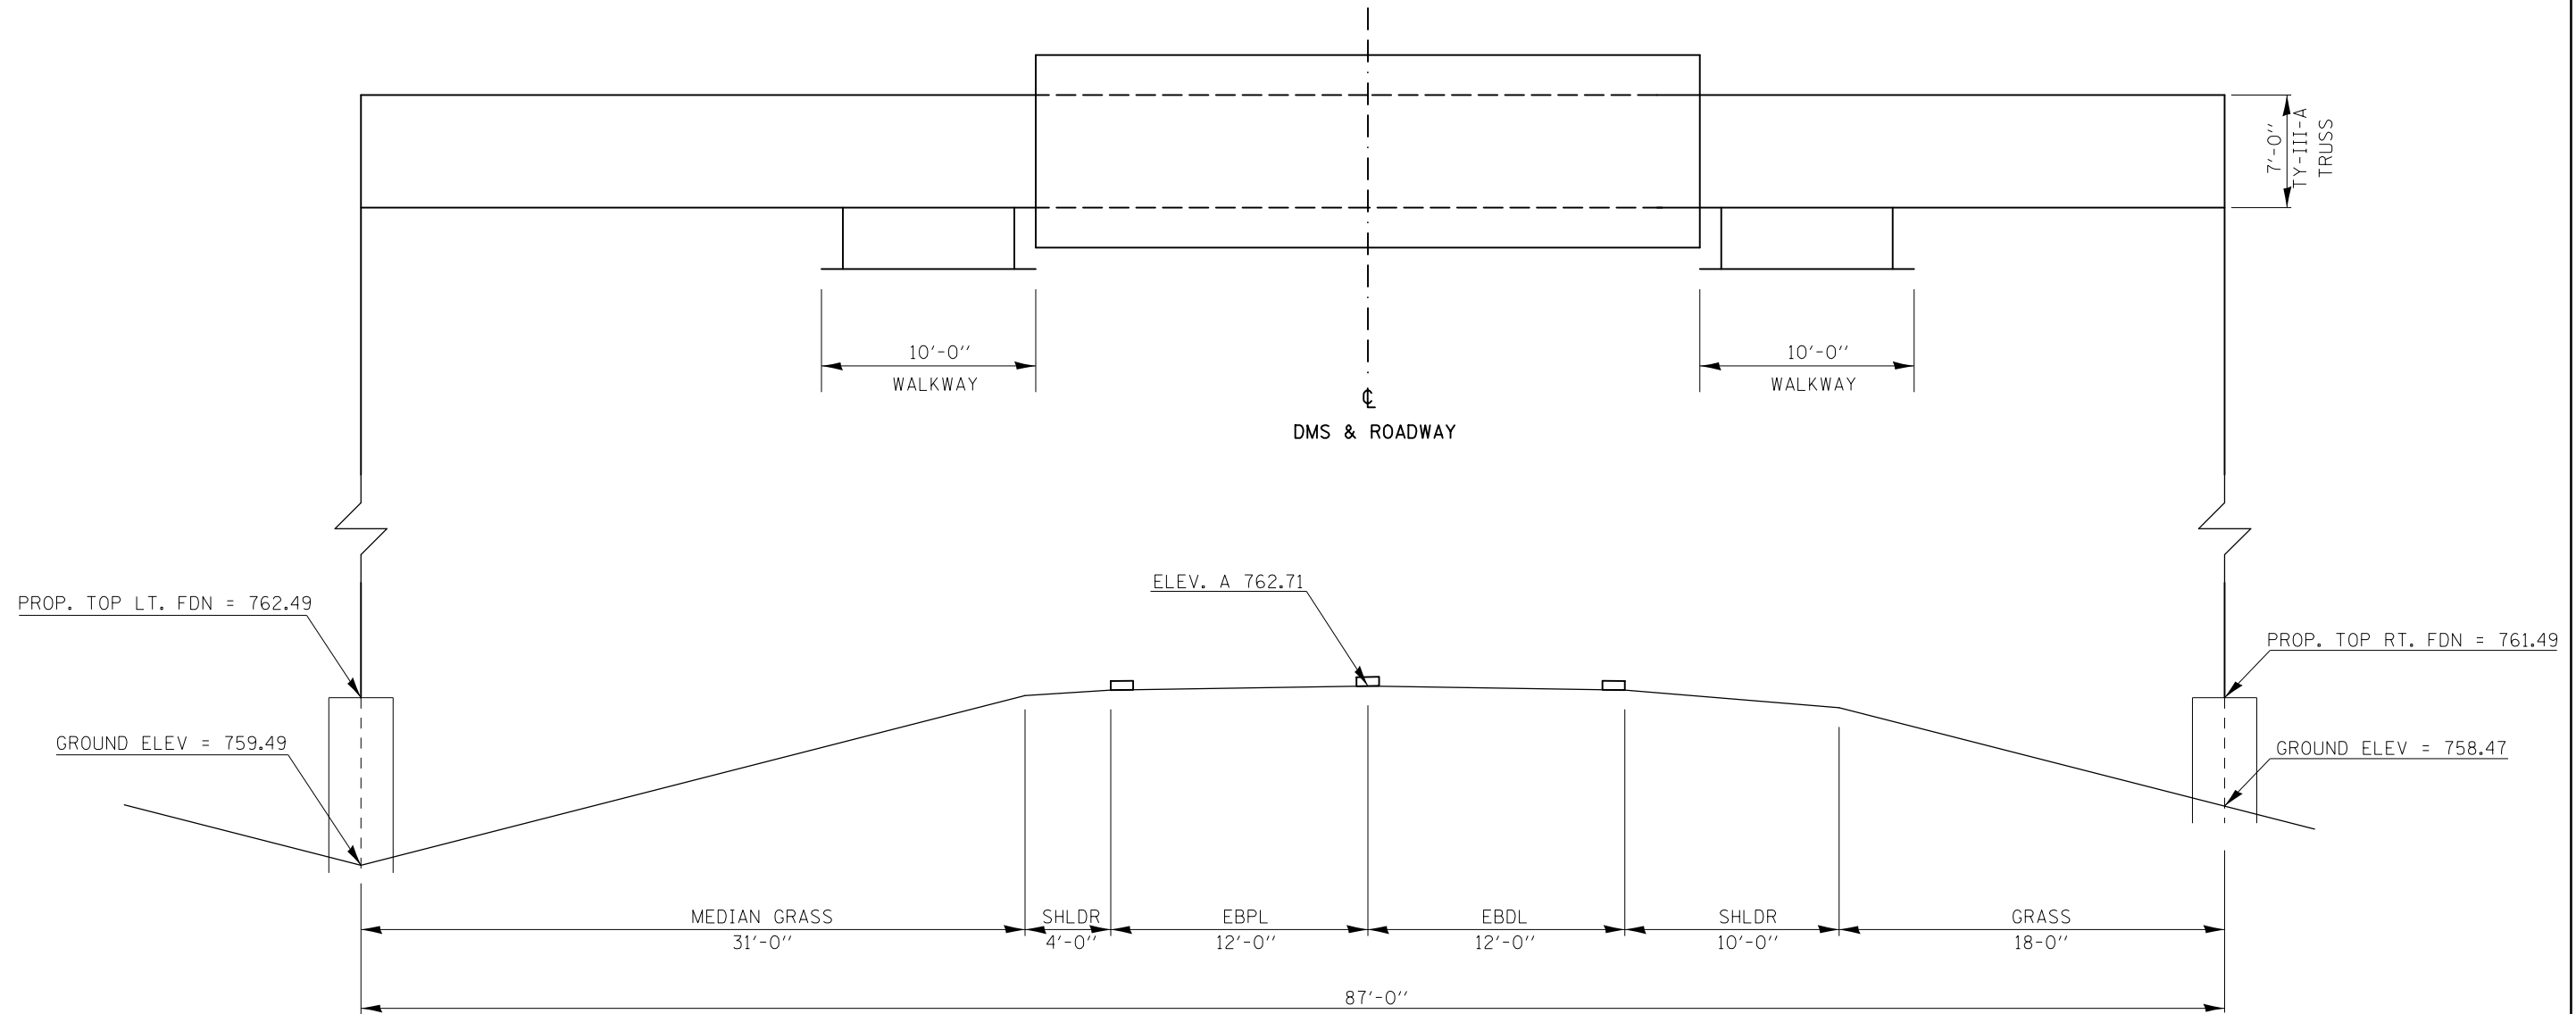

BENCHMARK 4881-16 = CHIS. SQUARE ON EAST END OF MEDIAN DROP BOX EAST OF DITCH CHECK, STA. 1572+48.59, 0.13' RT. = 758.80

FILE NAME =	USER NAME = biggsrd	DESIGNED -	REVISED -	STATE OF ILLINOIS DEPARTMENT OF TRANSPORTATION	SIGN TRUSS MOUNTING DETAILS				F.A.P. RTE.	SECTION	COUNTY	TOTAL SHEETS	SHEET NO.
ci:\pwork\work\pwork\biggsrd\d0340463\PTZ	camera plans.dgn	DRAWN -	REVISED -						VAR.	FY2014 ITS-1	CHMAPAIGN	74	15
\$MODELNAME\$	PLOT SCALE = 40.0000' / in.	CHECKED -	REVISED -		SCALE: SHEET OF SHEETS STA. TO STA.				CONTRACT NO. 70A26				
	PLOT DATE = 2/7/2014	DATE -	REVISED -		ILLINOIS FED. AID PROJECT								