


# SIGN TRUSS MOUNTING DETAIL

## 5 S 010 I074 L189.05

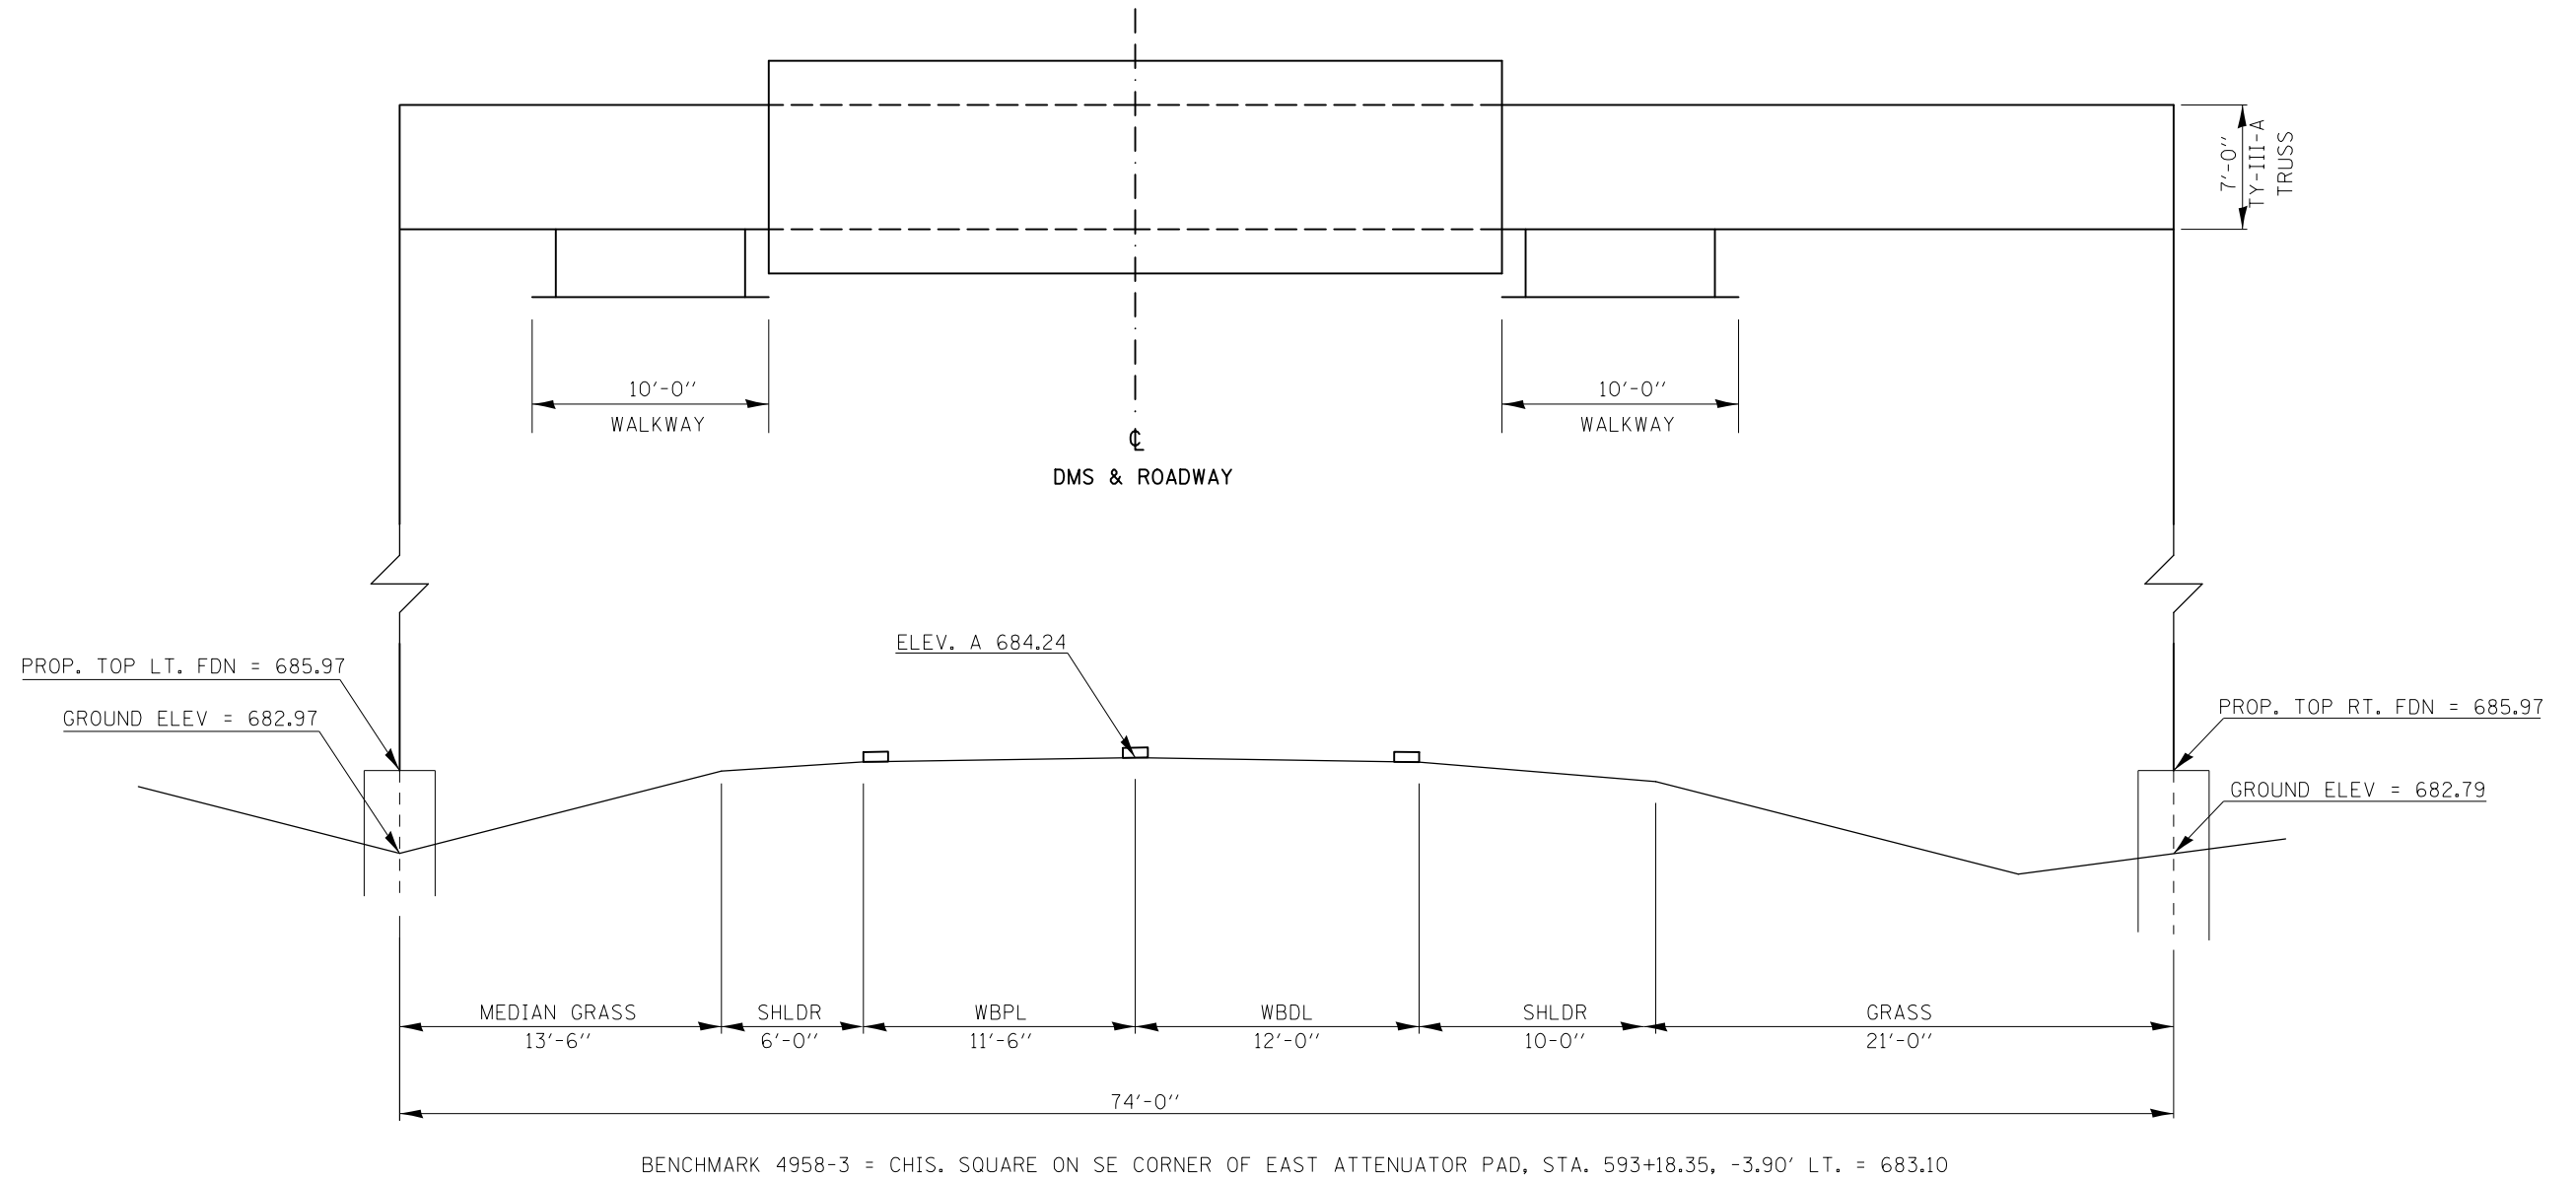

FILE NAME =	USER NAME = biggsrd	DESIGNED -	REVISED -	<b>STATE OF ILLINOIS DEPARTMENT OF TRANSPORTATION</b>	<b>SIGN TRUSS MOUNTING DETAILS</b>				F.A.P. RTE.	SECTION	COUNTY	TOTAL SHEETS	SHEET NO.
ci:\pw\work\p1dot\biggsrd\d0340463\PTZ	camera plans.dgn	DRAWN -	REVISED -						VAR.	FY2014 ITS-1	CHAMPAIGN	74	20
*MODELNAME*	PLOT SCALE = 40.0000' / in.	CHECKED -	REVISED -		CONTRACT NO. 70A26				ILLINOIS FED. AID PROJECT				
	PLOT DATE = 2/7/2014	DATE -	REVISED -		SCALE:	SHEET	OF	SHEETS	STA.	TO	STA.		