

LOCATION MAP


I-74 EASTBOUND
 STA. 1572+00 MM 172.83
 STR. NO. 5 S 010 0174 R172.83

I-72 EASTBOUND
 STA. 1778+15 MM 178.29
 STR. NO. 5 S 010 I072 R178.29

I-57 NORTHBOUND
 STA. 475+50 MM226.45
 STR. NO. 5 S 010 R226.45

I-57 SOUTHBOUND
 STA. 890+96 MM 242.78
 STR. NO. 5 S 010 I057 L242.78

I-74 WESTBOUND
 STA. 593+12 MM 189.05
 STR. NO. 5 S 010 I074L189.05

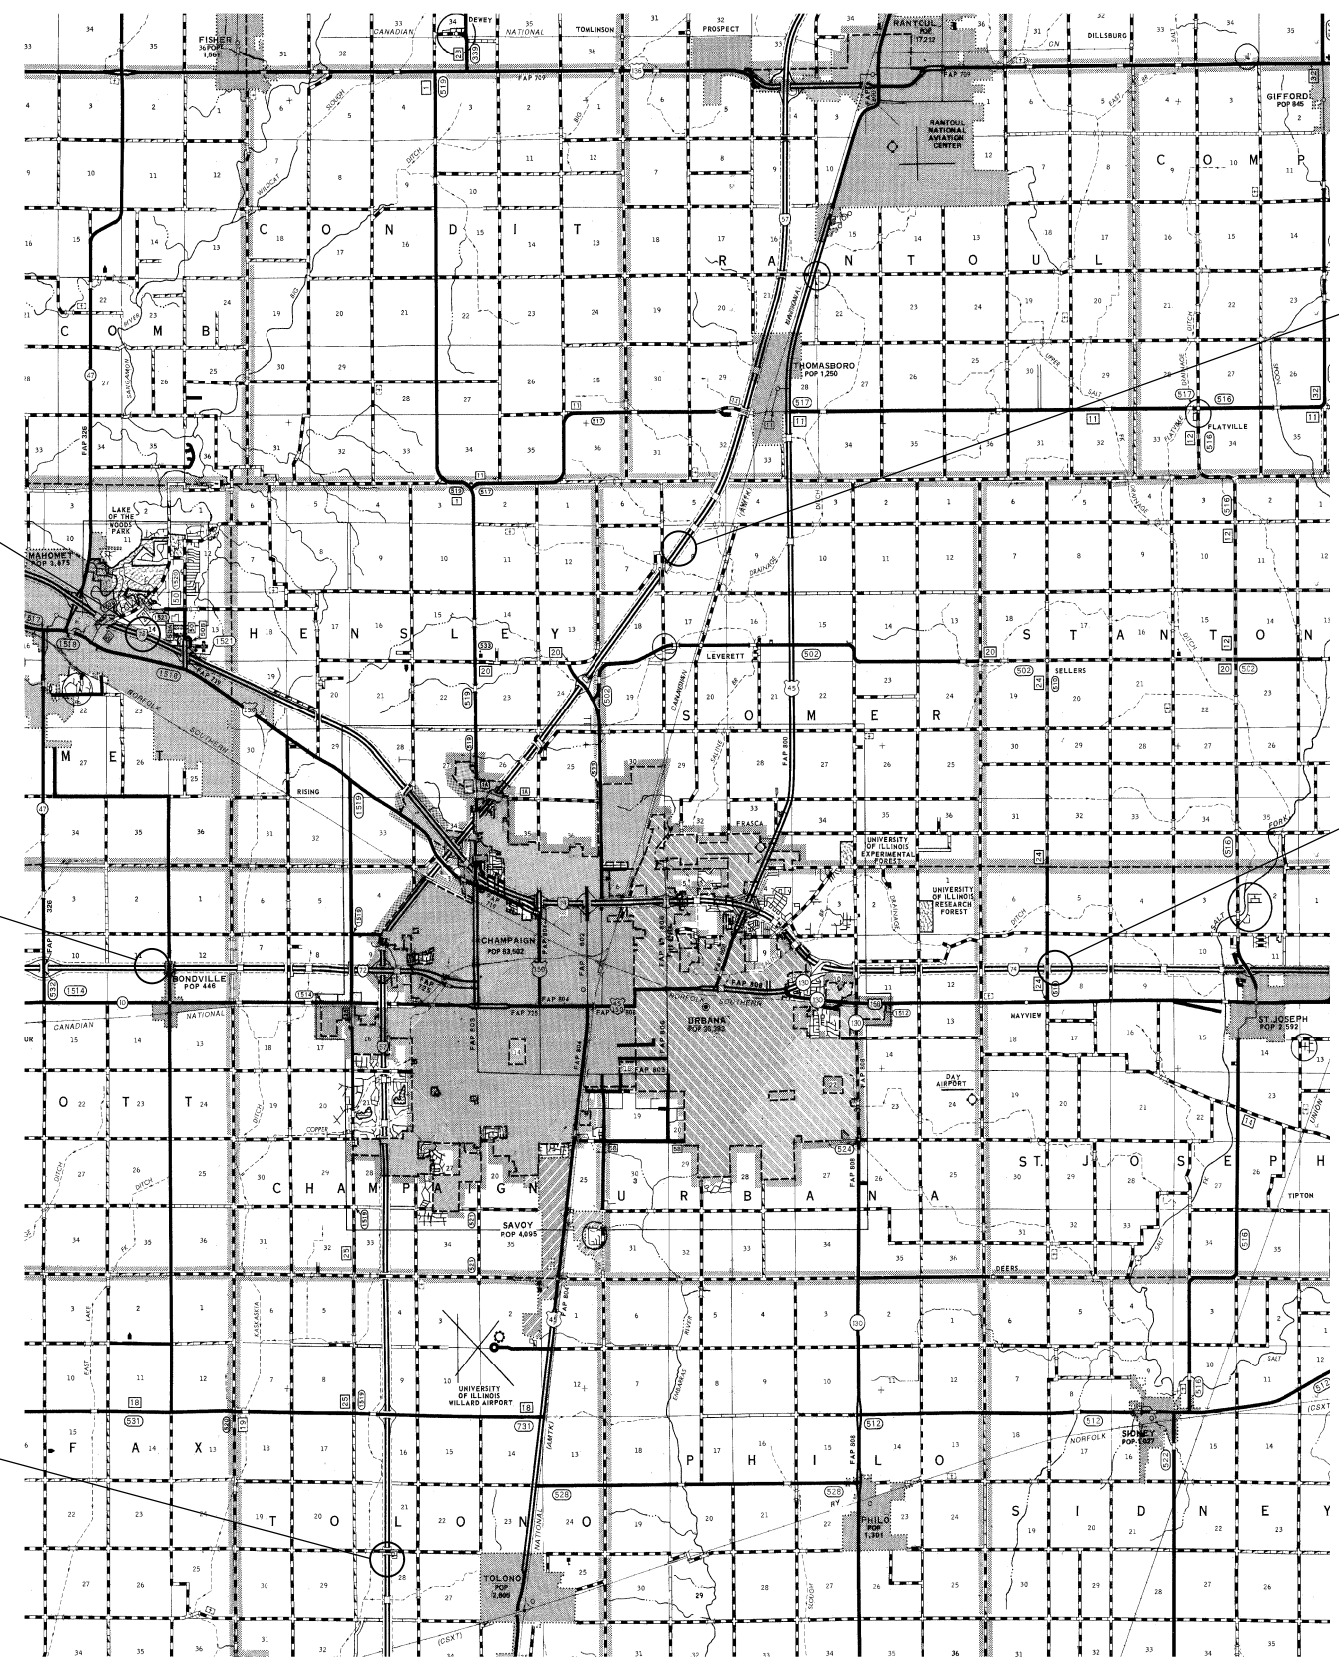

FILE NAME =	USER NAME = biggsrd	DESIGNED -	REVISED -
et:\pw\work\p\midot\biggsrd\0340463\PTZ	camera plans.dgn	DRAWN -	REVISED -
	PLOT SCALE = 40.0000' / in.	CHECKED -	REVISED -
\$MODELNAME\$	PLOT DATE = 2/7/2014	DATE -	REVISED -

**STATE OF ILLINOIS
 DEPARTMENT OF TRANSPORTATION**

SCALE:	SHEET	OF	SHEETS	STA.	TO	STA.
--------	-------	----	--------	------	----	------

F.A.P. RTE.	SECTION	COUNTY	TOTAL SHEETS	SHEET NO.
VAR.	FY2014 ITS-1	CHAMPAIGN	74	37
			CONTRACT NO. 70A26	
ILLINOIS FED. AID PROJECT				