


PTZ CAMERA INSTALLATION

**U.S. 150
&
HIGHCROSS RD. (IL. 130)**

(NOT TO SCALE)

CAMERA & CONDUIT /CABLE LAYOUT

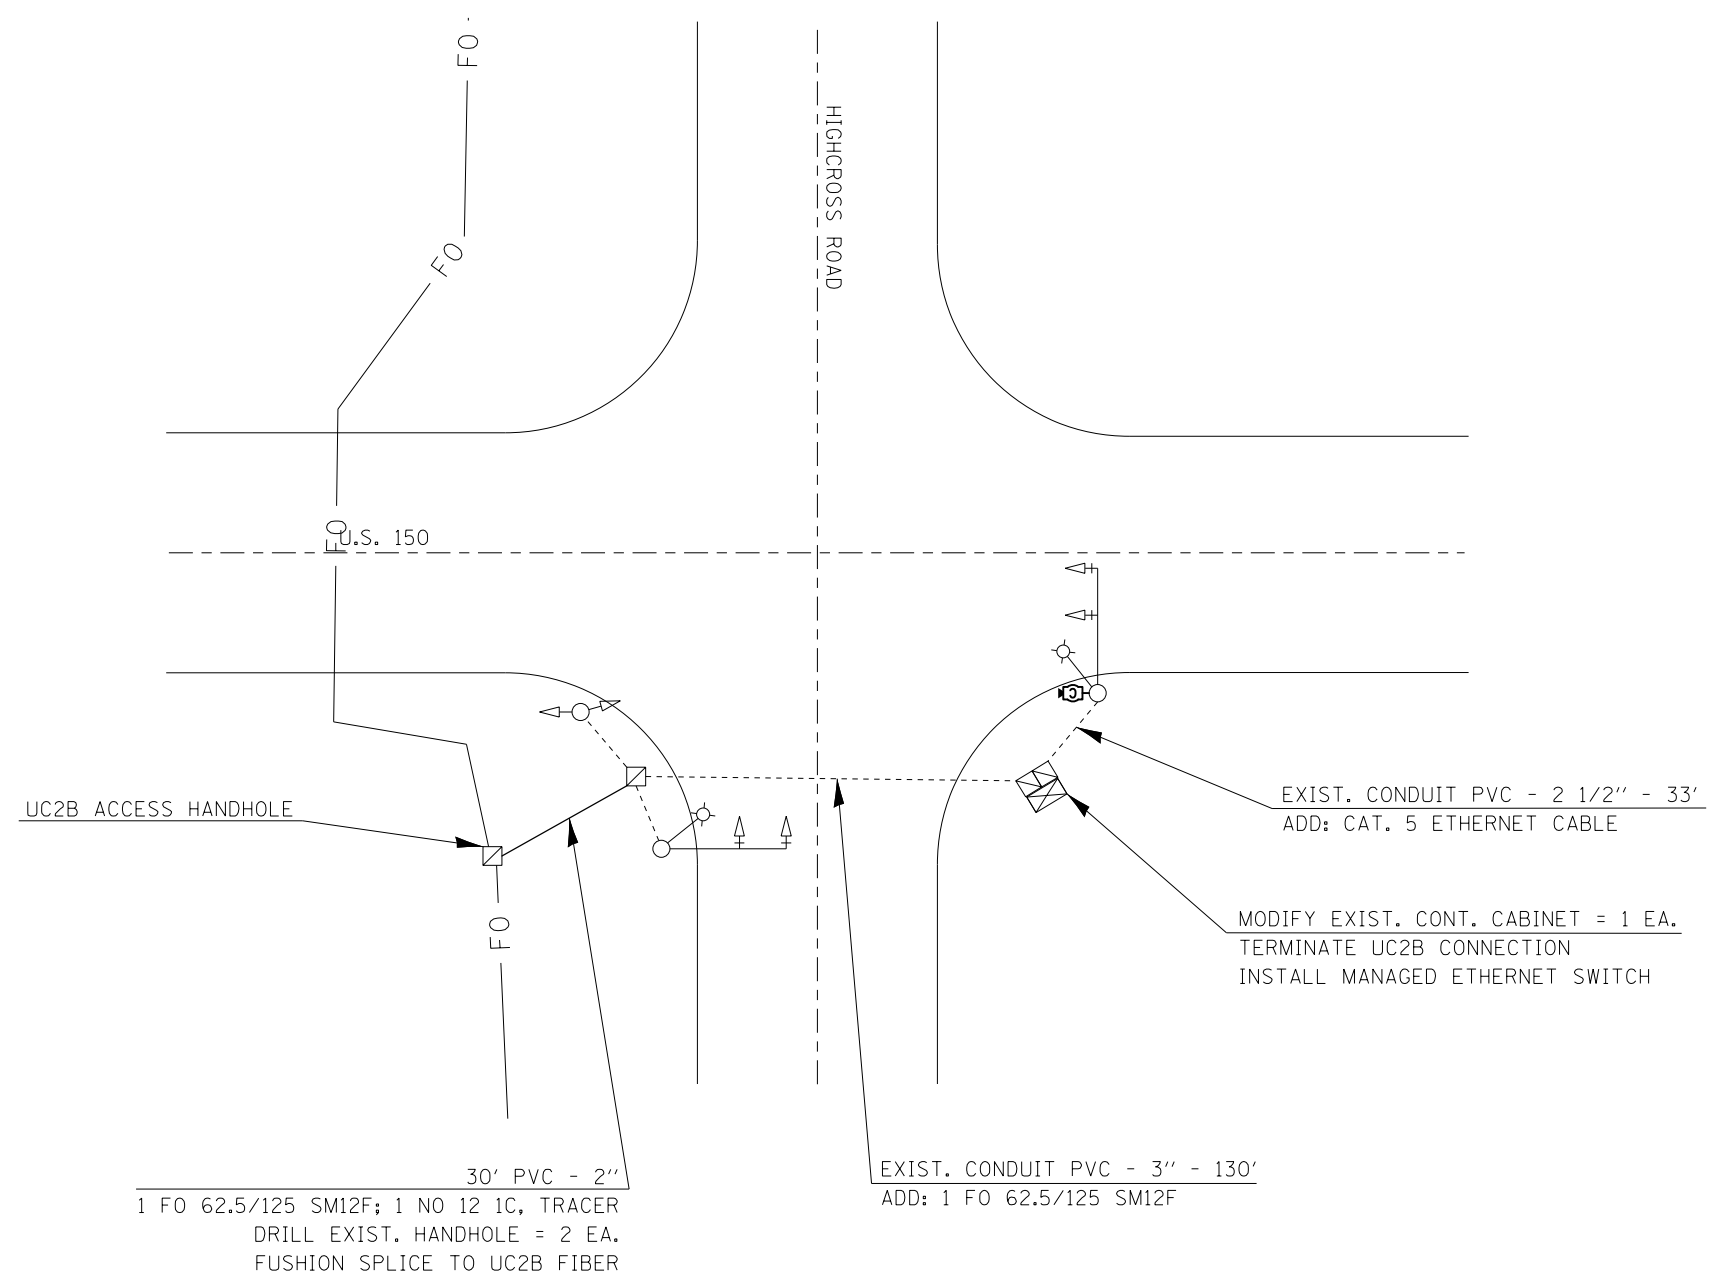

B I L L O F M A T E R I A L S

U. S. 150 & HIGHCROSS RD. (IL. 130)

ITEM	UNIT	QUANTITY
UNDERGROUND CONDUIT, PVC, 2" DIA.	FOOT	30
ELECTRIC CABLE IN CONDUIT, TRACER, NO. 12 1C	FOOT	160
DRILL EXISTING HANDHOLE	EACH	2
CLOSED CIRCUIT TELEVISION CAMERA	EACH	1
FIBER OPTIC CABLE 12 FIBERS, SINGLE MODE	FOOT	194
ETHERNET SWITCH	EACH	1

FILE NAME =	USER NAME = biggsrd	DESIGNED -	REVISED -
ct:\pw\work\pwidot\biggsrd\d0340463\PTZ	camera plans.dgn	DRAWN -	REVISED -
\$MODELNAME\$	PLOT SCALE = 40.0000' / in.	CHECKED -	REVISED -
	PLOT DATE = 2/7/2014	DATE -	REVISED -

**STATE OF ILLINOIS
DEPARTMENT OF TRANSPORTATION**

SCALE:	SHEET	OF	SHEETS	STA.	TO	STA.
--------	-------	----	--------	------	----	------

F.A.P. RTE.	SECTION	COUNTY	TOTAL SHEETS	SHEET NO.
VAR.	FY2014 ITS-1	CHAMPAIGN	74	42
CONTRACT NO. 70A26			ILLINOIS FED. AID PROJECT	