


FIBER OPTIC CONNECTION

**WINDSOR RD.
&
HIGHCROSS RD. (IL. 130)**

(NOT TO SCALE)

CONDUIT & CABLE LAYOUT

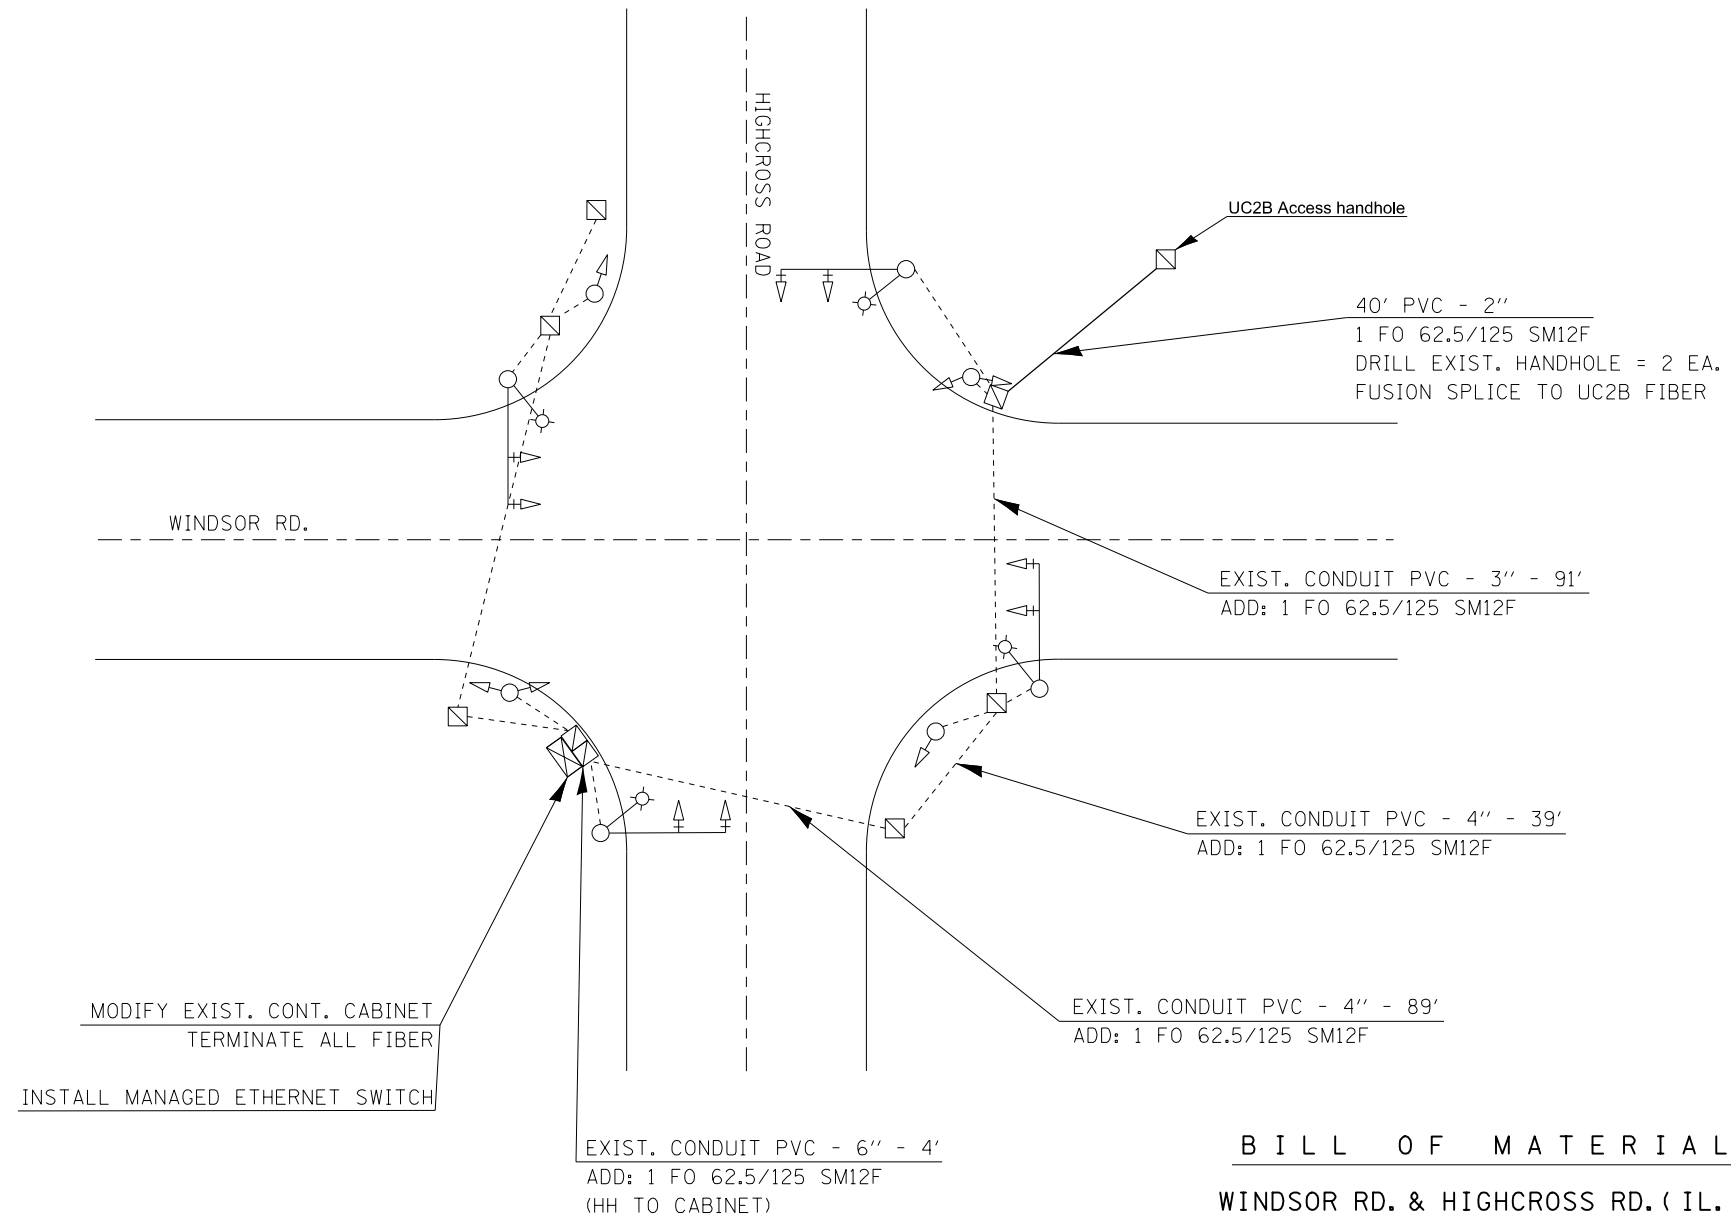

B I L L O F M A T E R I A L S
WINDSOR RD. & HIGHCROSS RD. (IL. 130)

ITEM	UNIT	QUANTITY
UNDERGROUND CONDUIT, PVC, 2" DIA.	FOOT	40
FIBER OPTIC CABLE IN CONDUIT, NO. 62.5/125, MM12F SM12F	FOOT	306
ELECTRIC CABLE IN CONDUIT, TRACER, NO. 12 1C	FOOT	259
MODIFY EXISTING CONTROLLER CABINET	EACH	1
ETHERNET SWITCH	EACH	1