


PTZ CAMERA INSTALLATION

**UNIVERSITY AVE.
&
LINCOLN AVE.**

(NOT TO SCALE)

CAMERA & CONDUIT /CABLE LAYOUT

N

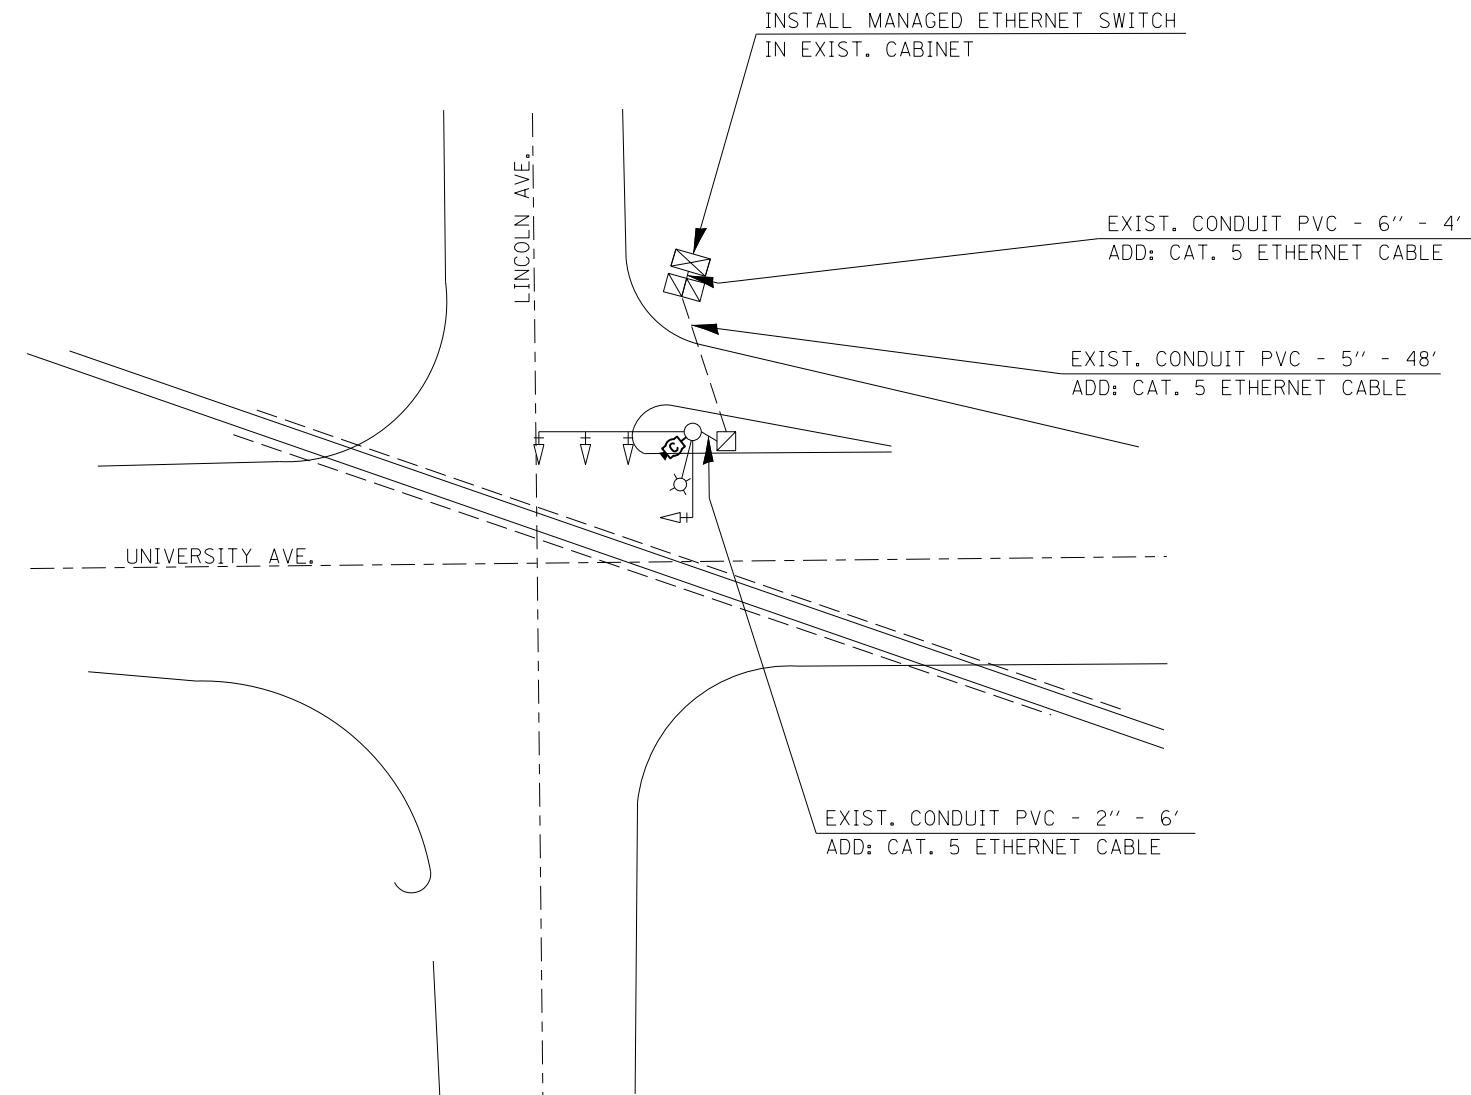

B I L L O F M A T E R I A L S

UNIVERSITY AVE. & LINCOLN AVE.

<u>ITEM</u>	<u>UNIT</u>	<u>QUANTITY</u>
ETHERNET SWITCH	EACH	1
CLOSED CIRCUIT TELEVISION CAMERA	EACH	1