


FIBER OPTIC BACKBONE CONNECTION

**SPRINGFIELD AVE.
&
3RD /4TH ST.**

(NOT TO SCALE)

CONDUIT & CABLE LAYOUT

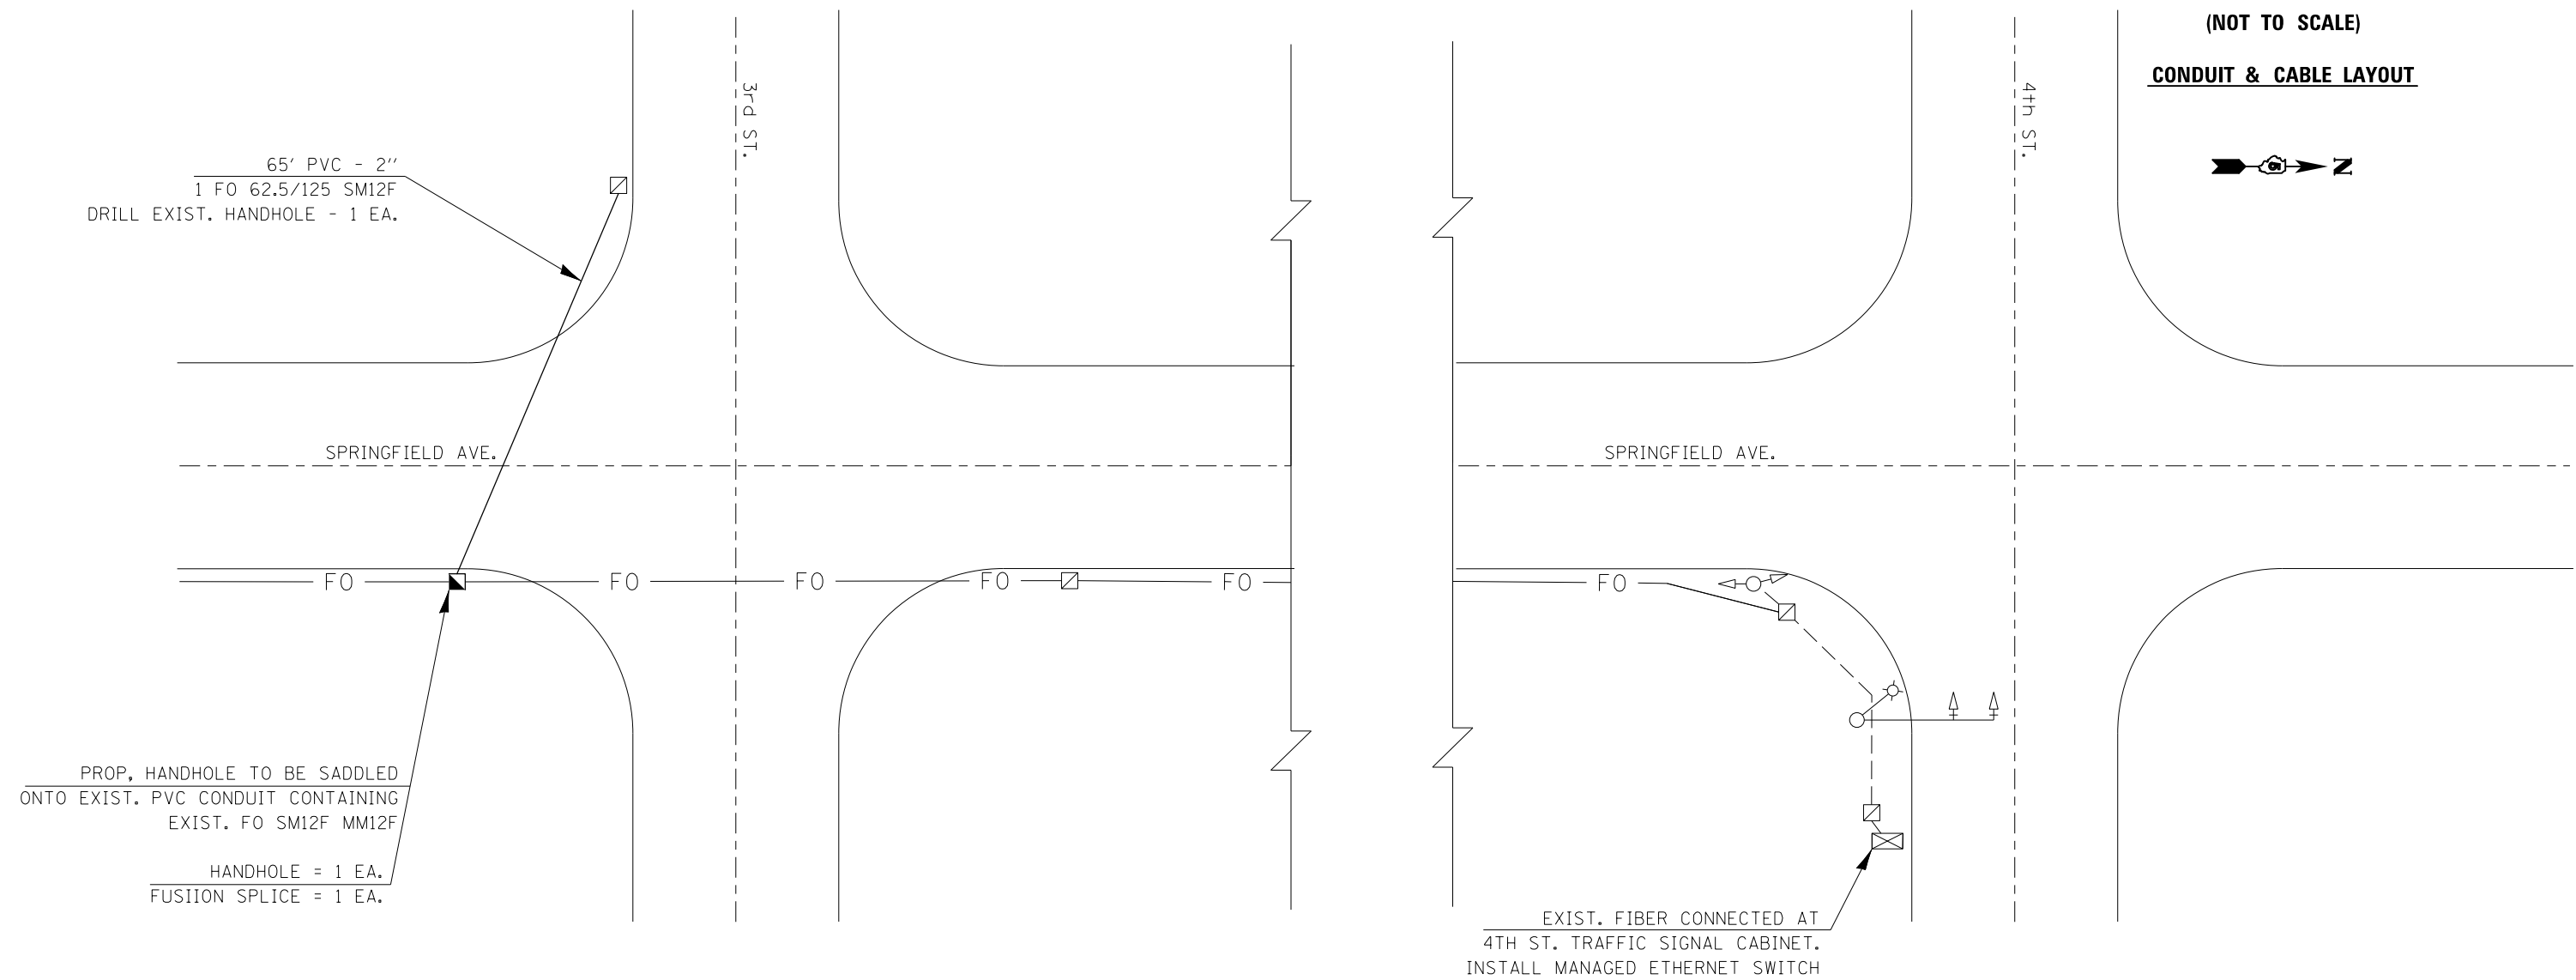

BILL OF MATERIALS
SPRINGFIELD AVE. - 3RD. ST. TO 4TH ST.

ITEM	UNIT	QUANTITY
UNDERGROUND CONDUIT, PVC, 2" DIA.	FOOT	65
HANDHOLE	EACH	1
DRILL EXISTING HANDHOLE	EACH	1
ETHERNET SWITCH	EACH	1
FIBER OPTIC CABLE 12 FIBERS, SINGLE MODE	FOOT	78

FILE NAME =	USER NAME = biggsrd	DESIGNED -	REVISED -
ct:\pw\work\p1dot\biggsrd\d0340463\PTZ	camera plans.dgn	DRAWN -	REVISED -
\$MODELNAME\$	PLOT SCALE = 40.0000' / in.	CHECKED -	REVISED -
	PLOT DATE = 2/7/2014	DATE -	REVISED -

**STATE OF ILLINOIS
DEPARTMENT OF TRANSPORTATION**

SCALE:	SHEET	OF	SHEETS	STA.	TO STA.
--------	-------	----	--------	------	---------

F.A.P. RTE.	SECTION	COUNTY	TOTAL SHEETS	SHEET NO.
VAR.	FY2014 ITS-1	CHAMPAIGN	74	47
			CONTRACT NO. 70A26	
ILLINOIS FED. AID PROJECT				