

BILL OF MATERIALS

MARKET ST. & I-57



ITEM	UNIT	QUANTITY
UNDERGROUND CONDUIT, PVC, 2" DIA.	FOOT	630
HANDHOLE	EACH	1
ELECTRIC CABLE IN CONDUIT, TRACER, NO. 12 1C	FOOT	630
ELECTRIC CABLE IN CONDUIT, SIGNAL NO. 12 3C	FOOT	527
DRILL EXISTING HANDHOLE	EACH	1
CLOSED CIRCUIT TELEVISION CABINET	EACH	1
CLOSED CIRCUIT TELEVISION CAMERA	EACH	1
FIBER OPTIC CABLE 12 FIBERS, SINGLE MODE	FOOT	587
CAMERA MOUNTING ASSEMBLY	EACH	1
ETHERNET SWITCH	EACH	1

PTZ CAMERA INSTALLATION & FIBER OPTIC CONNECTION

MARKET ST. & I-57

(NOT TO SCALE)

CAMERA & CONDUIT /CABLE LAYOUT

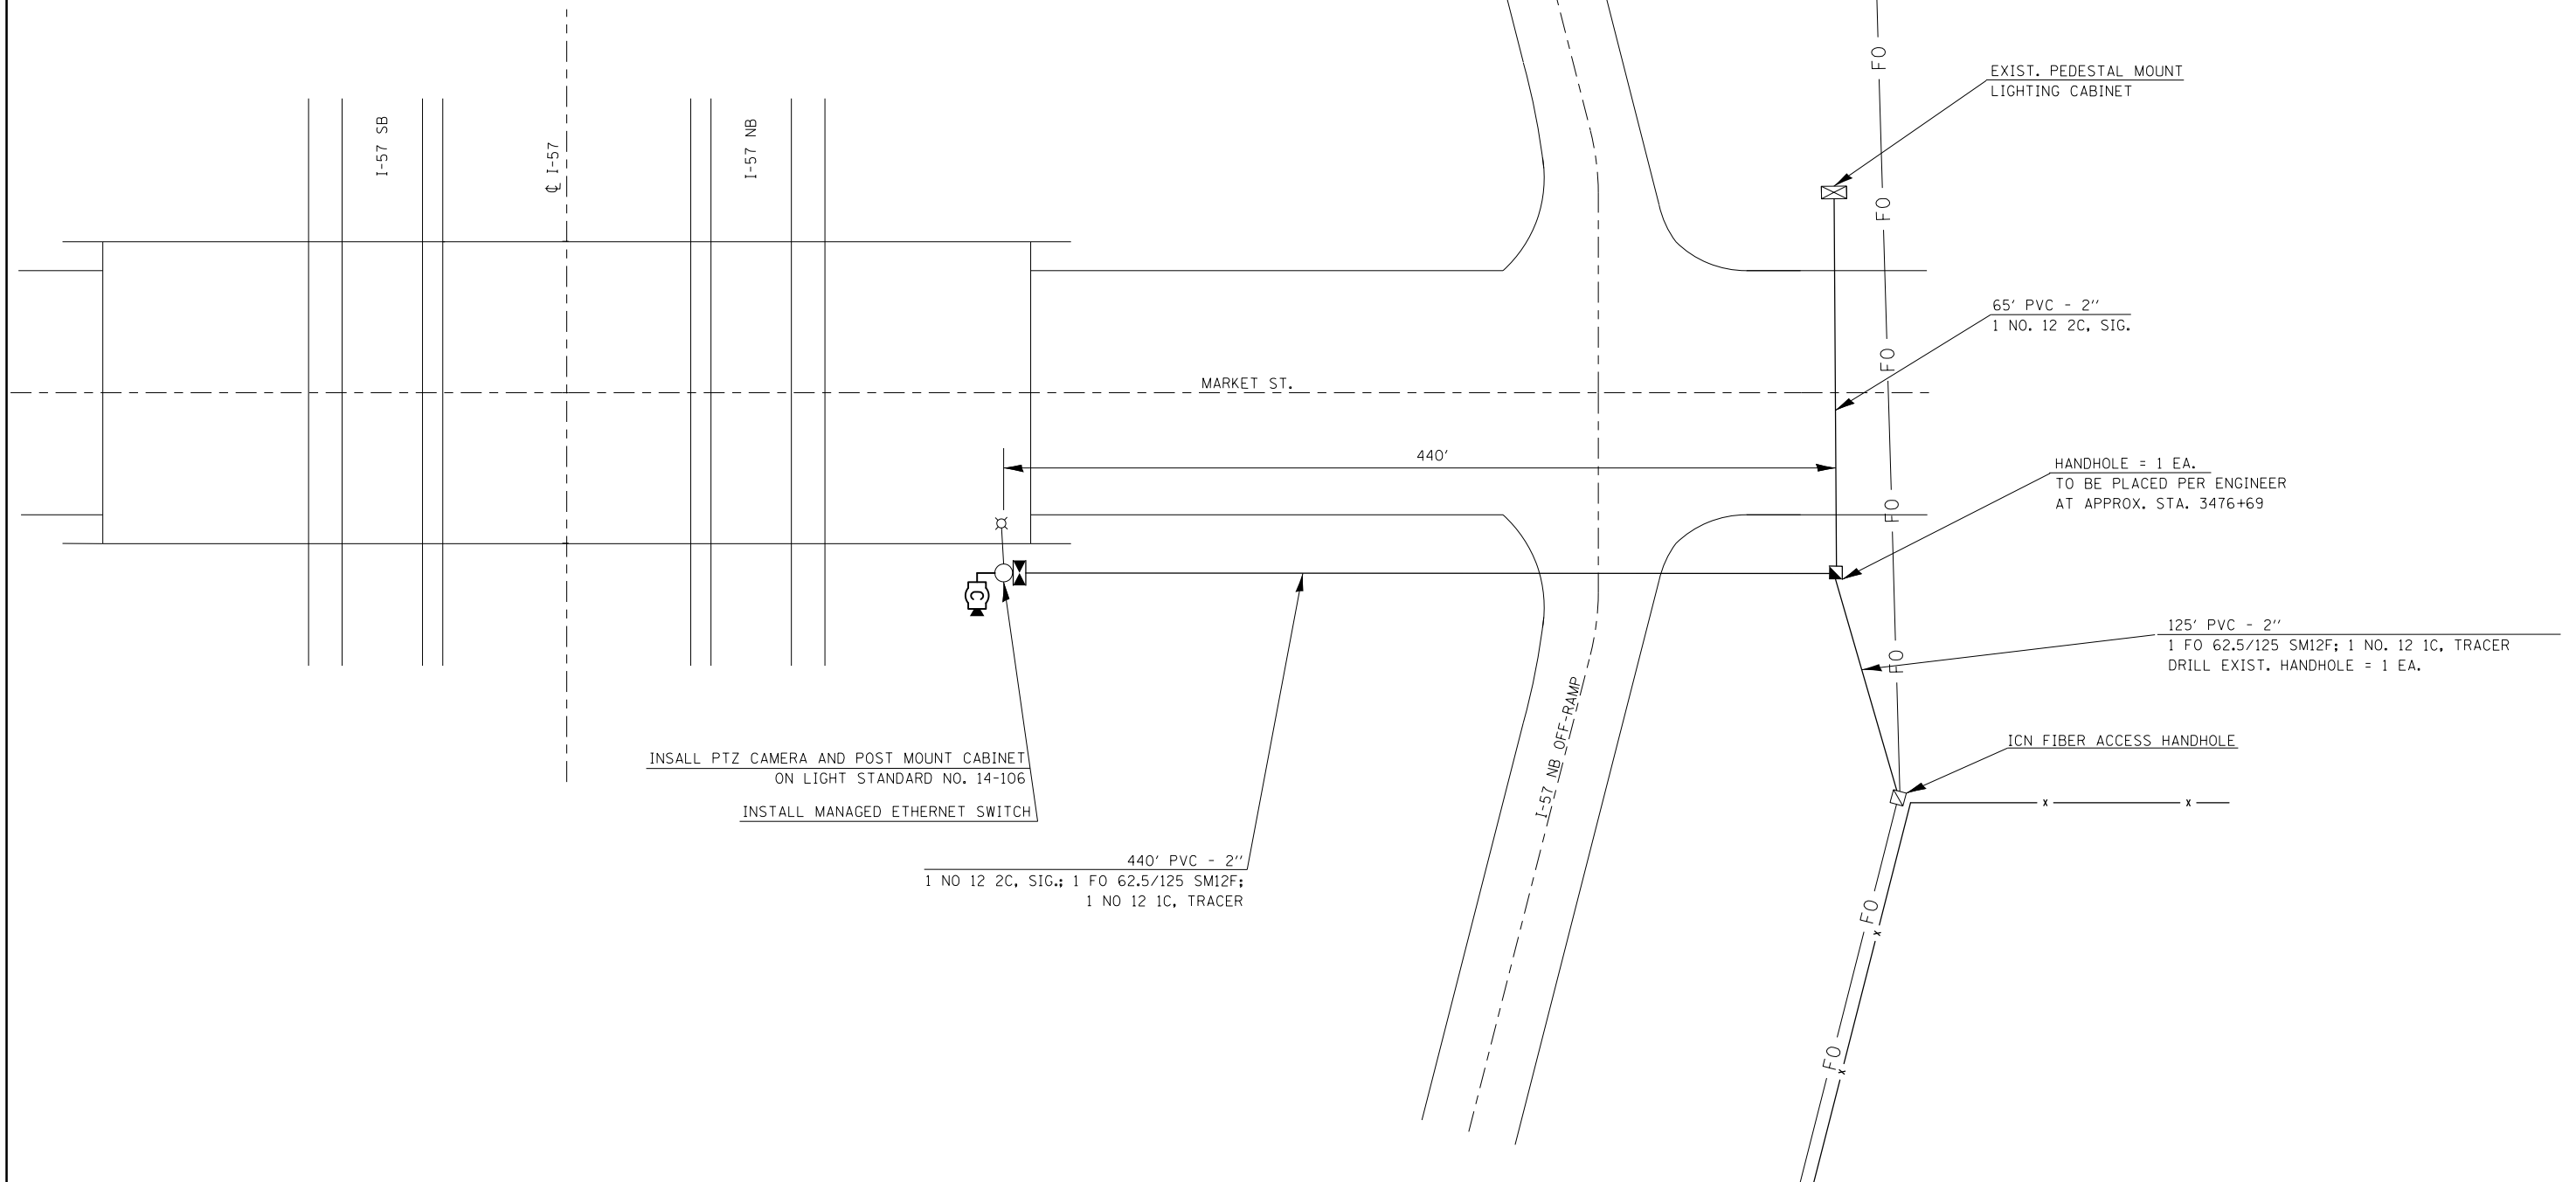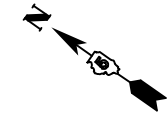

FILE NAME =	USER NAME = biggsrd	DESIGNED -	REVISED -
c:\pwork\pwork\biggsrd\0340463\PTZ	camera plans.dgn	DRAWN -	REVISED -
\$MODELNAME\$	PLOT SCALE = 100.0000' / in.	CHECKED -	REVISED -
	PLOT DATE = 2/7/2014	DATE -	REVISED -

STATE OF ILLINOIS
DEPARTMENT OF TRANSPORTATION

SCALE: SHEET OF SHEETS STA. TO STA.

F.A.P. RTE.	SECTION	COUNTY	TOTAL SHEETS	SHEET NO.
VAR.	FY2014 ITS-1	CHAMPAIGN	74	51
CONTRACT NO. 70A26			ILLINOIS FED. AID PROJECT	