



PTZ CAMERA INSTALLATION

I-57
&
I-74

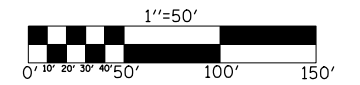

CAMERA & CONDUIT /CABLE LAYOUT

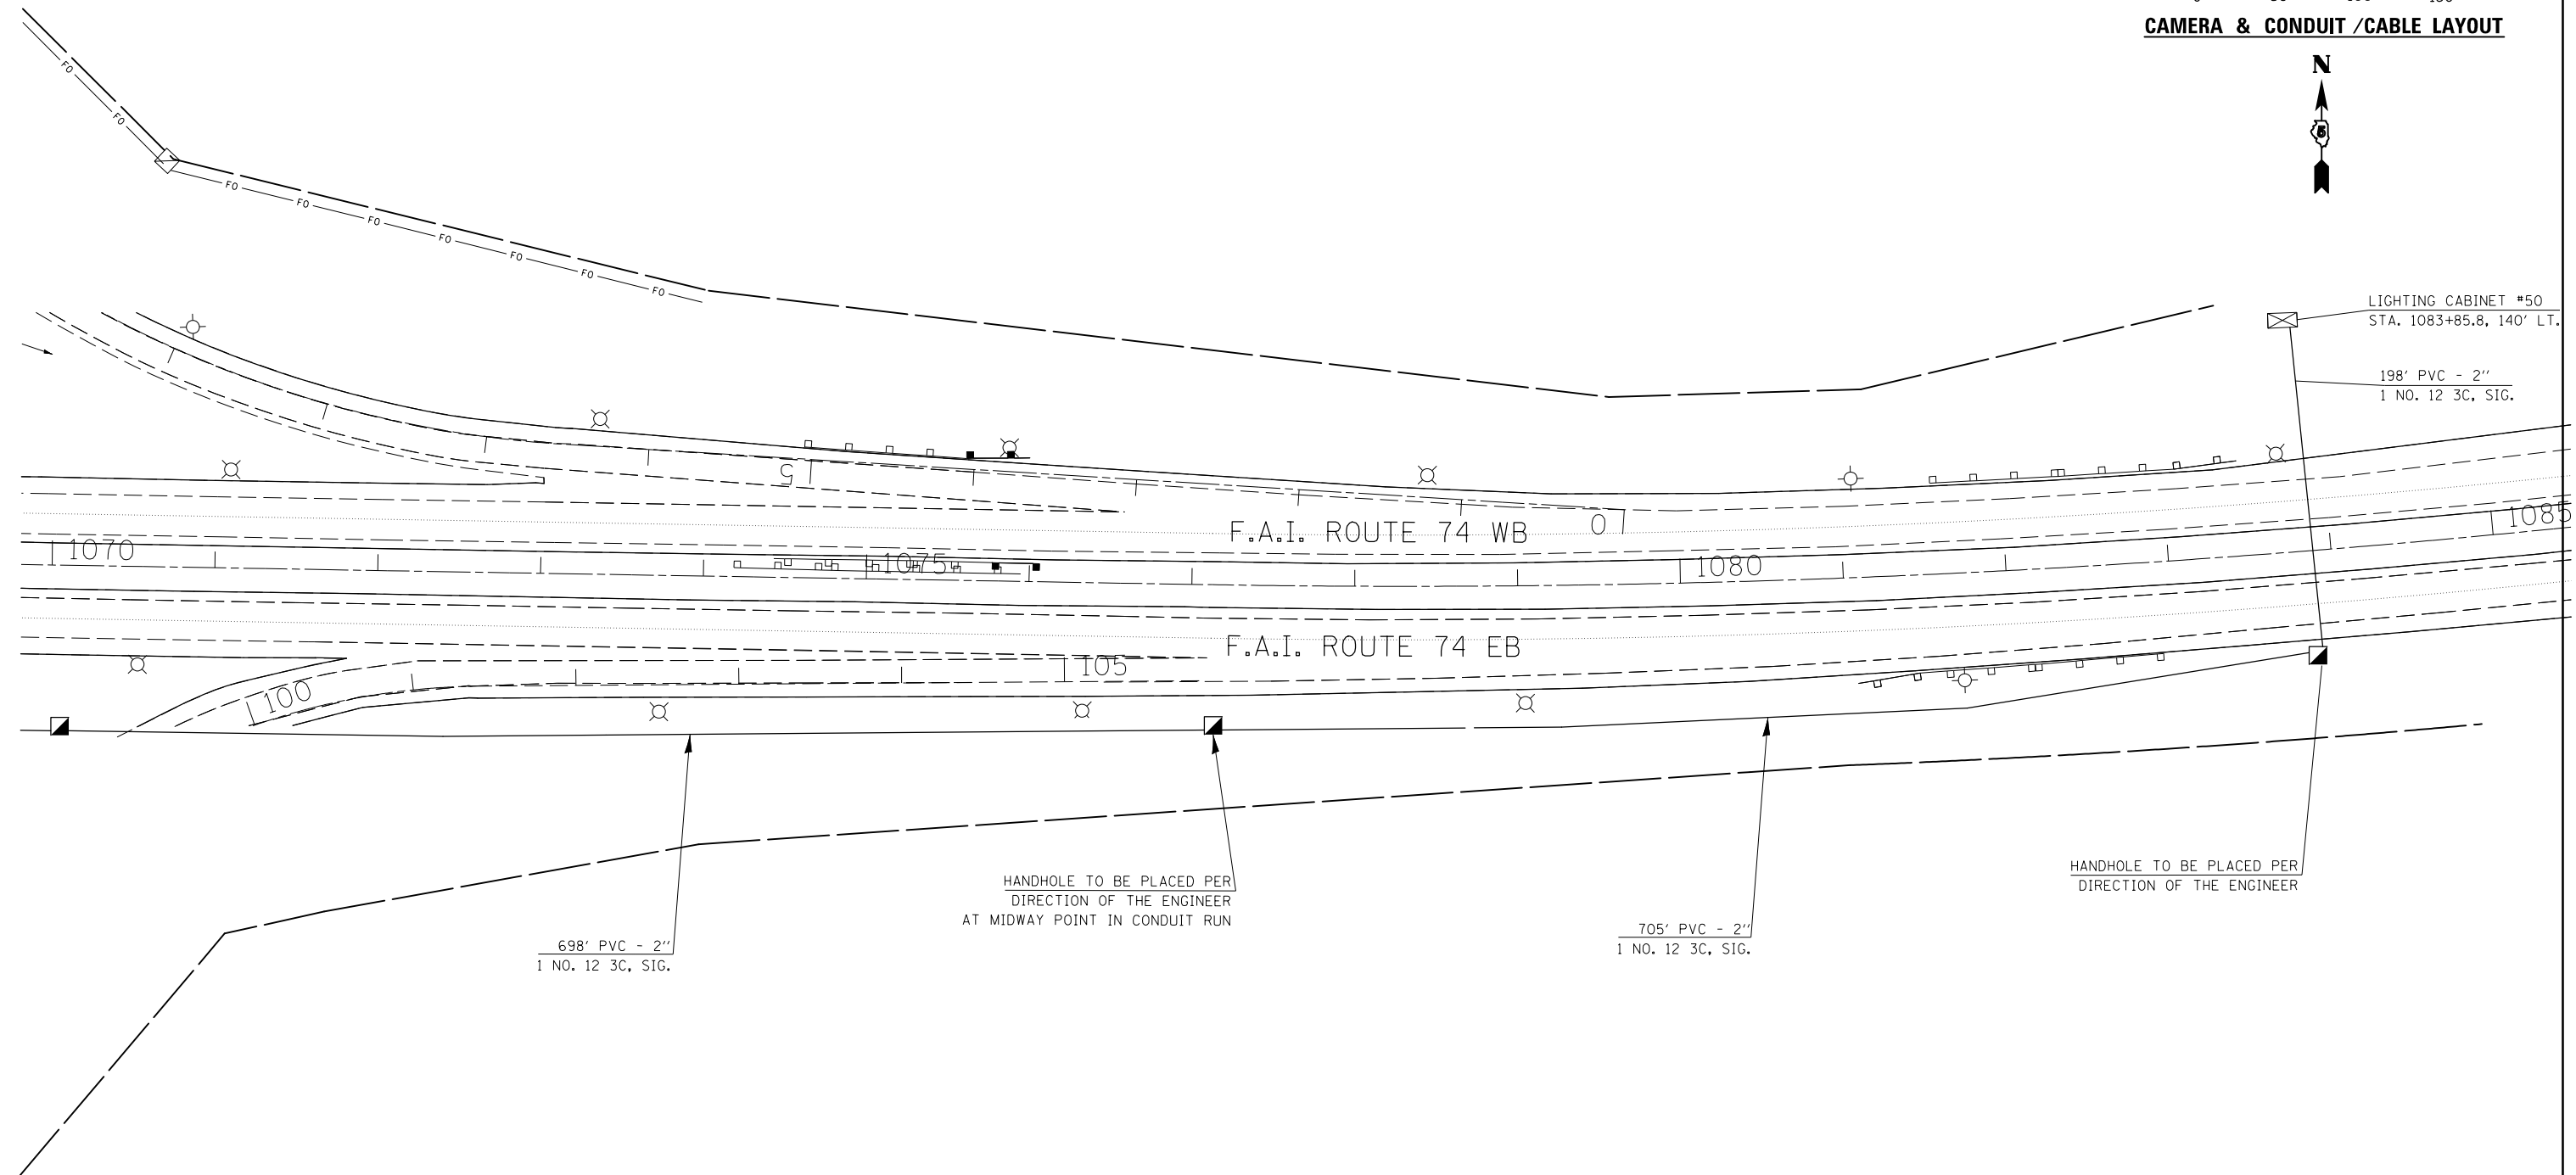

| | | | |
|---------------------------------------|------------------------------|------------|-----------|
| FILE NAME = | USER NAME = biggsrd | DESIGNED - | REVISED - |
| c:\pwwork\pwwork\biggsrd\d0340463\PTZ | camera plans.dgn | DRAWN - | REVISED - |
| *MODELNAME* | PLOT SCALE = 100.0074' / in. | CHECKED - | REVISED - |
| | PLOT DATE = 2/7/2014 | DATE - | REVISED - |

**STATE OF ILLINOIS
DEPARTMENT OF TRANSPORTATION**

| | | | | | | |
|--------|-------|----|--------|------|----|------|
| SCALE: | SHEET | OF | SHEETS | STA. | TO | STA. |
|--------|-------|----|--------|------|----|------|

| | | | | |
|--------------------|--------------|-----------|---------------------------|-----------|
| F.A.P. RTE. | SECTION | COUNTY | TOTAL SHEETS | SHEET NO. |
| VAR. | FY2014 ITS-1 | CHAMPAIGN | 74 | 54 |
| CONTRACT NO. 70A26 | | | ILLINOIS FED. AID PROJECT | |