


PTZ CAMERA INSTALLATION & FIBER OPTIC CONNECTION

**I-57
&
CURTIS RD.**

(NOT TO SCALE)

CAMERA & CONDUIT /CABLE LAYOUT

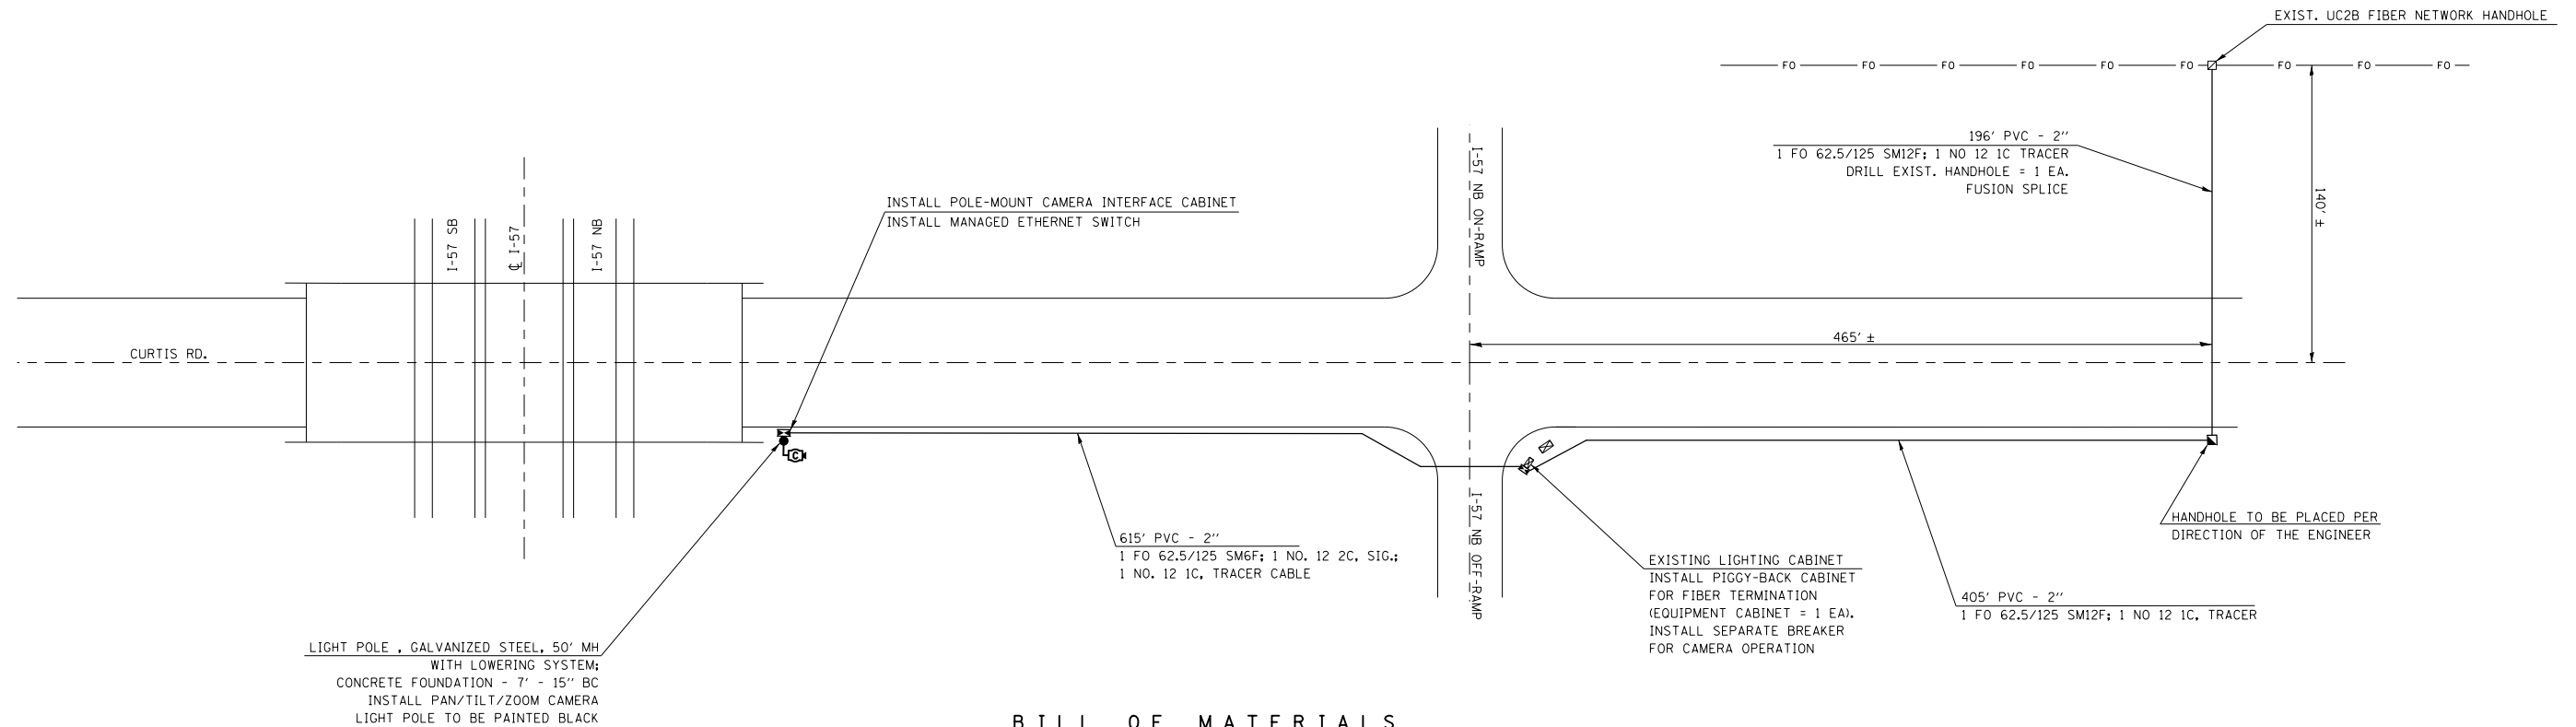

BILL OF MATERIALS

I-57 & CURTIS RD.

ITEM	UNIT	QUANTITY
UNDERGROUND CONDUIT, PVC, 2" DIA.	FOOT	1216
LIGHT POLE FOUNDATION, 30" DIAMETER	FOOT	7
ELECTRIC CABLE IN CONDUIT, TRACER, NO. 12 1C	FOOT	1216
ELECTRIC CABLE IN CONDUIT, SIGNAL NO. 12 3C	FOOT	636
DRILL EXISTING HANDHOLE	EACH	1
CLOSED CIRCUIT TELEVISION CABINET	EACH	1
LIGHT POLE, STEEL 50 FT. WITH CAMERA LOWERING SYSTEM	EACH	1
EQUIPMENT CABINET	EACH	1
ETHERNET SWITCH	EACH	1
PAINTING LIGHT POLE UNIT	EACH	1
CLOSED CIRCUIT TELEVISION CAMERA	EACH	1
FIBER OPTIC CABLE 6 FIBERS, SINGLE MODE	FOOT	636
FIBER OPTIC CABLE 12 FIBERS, SINGLE MODE	FOOT	620
CAMERA MOUNTING ASSEMBLY	EACH	1

FILE NAME =	USER NAME = biggsrd	DESIGNED -	REVISED -	STATE OF ILLINOIS DEPARTMENT OF TRANSPORTATION	SCALE:	SHEET	OF	SHEETS	STA.	TO	STA.	F.A.P. RTE.	SECTION	COUNTY	TOTAL SHEETS	SHEET NO.	
et:\pw\work\p\dot\biggsrd\d0340463\PTZ	camera plans.dgn	DRAWN -	REVISED -		VAR.									FY2014 ITS-1	CHAMPAIGN	74	56
\$MODELNAME\$	PLOT SCALE = 100.0000' / in.	CHECKED -	REVISED -													CONTRACT NO. 70A26	
	PLOT DATE = 2/7/2014	DATE -	REVISED -													ILLINOIS FED. AID PROJECT	