


**PTZ CAMERA INSTALLATION**

**MATTIS AVE.  
&  
CHURCH ST.**

(NOT TO SCALE)

**CAMERA & CONDUIT /CABLE LAYOUT**

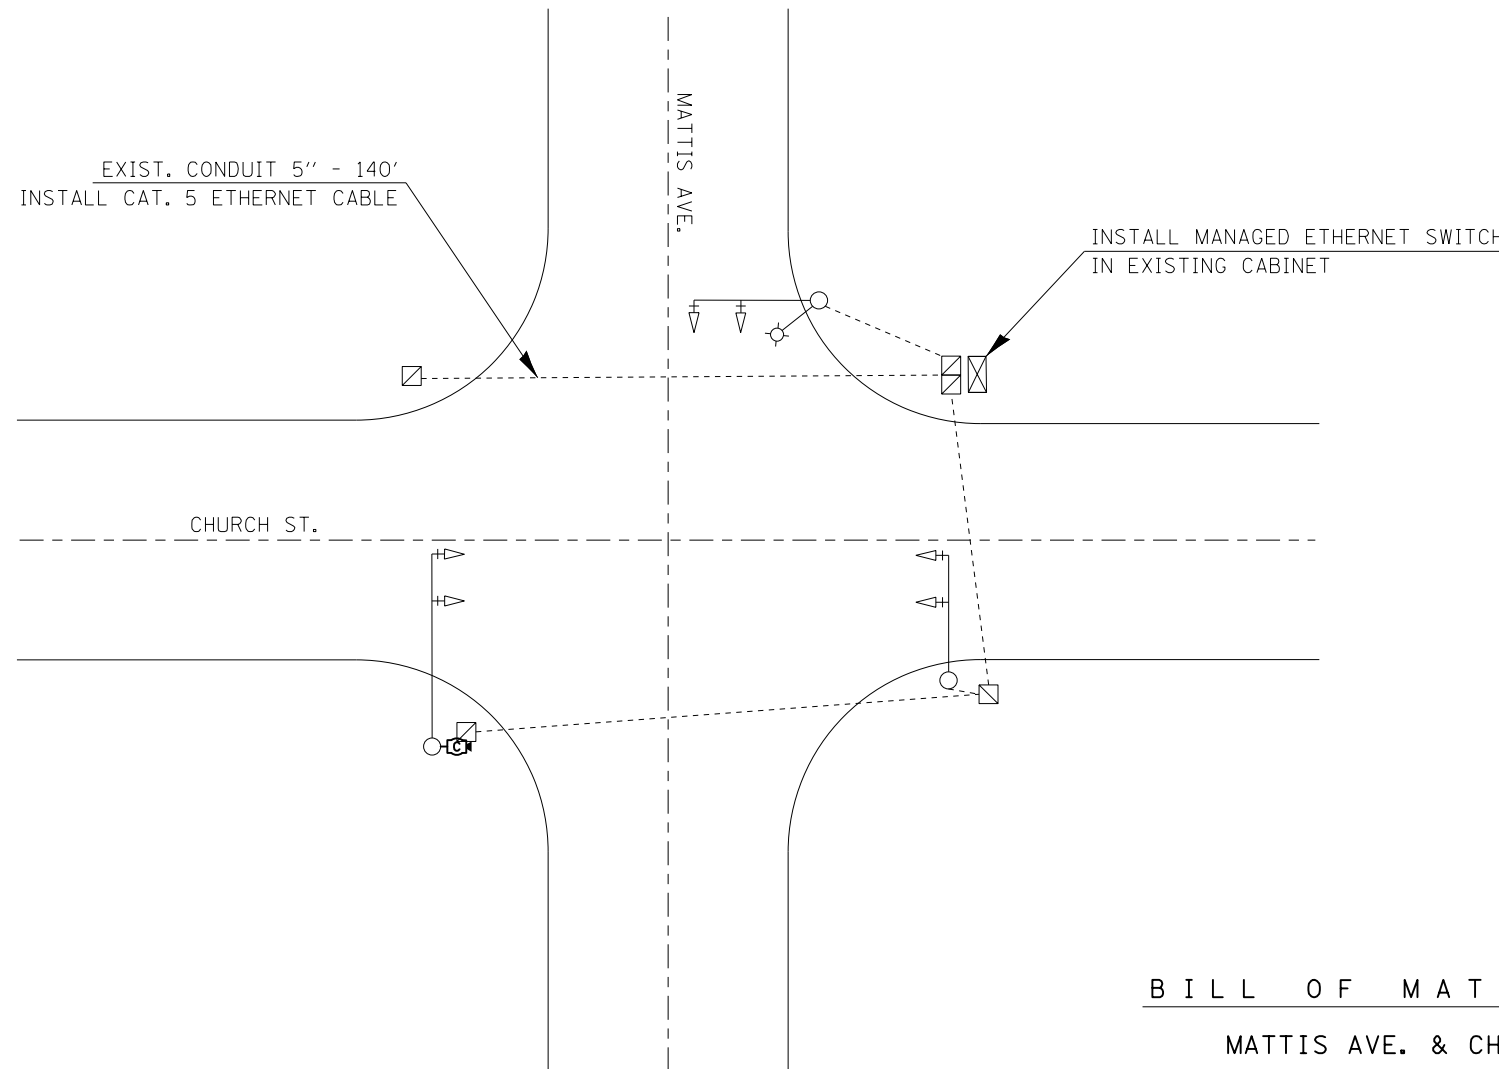

**B I L L O F M A T E R I A L S**

MATTIS AVE. & CHURCH RD.

| ITEM                             | UNIT | QUANTITY |
|----------------------------------|------|----------|
| ETHERNET SWITCH                  | EACH | 1        |
| CLOSED CIRCUIT TELEVISION CAMERA | EACH | 1        |
| CAMERA MOUNTING ASSEMBLY         | EACH | 1        |