


FIBER OPTIC CONNECTION

**SPRINGFIELD AVE.
&
STALEY RD.**

(NOT TO SCALE)

CAMERA & CONDUIT /CABLE LAYOUT

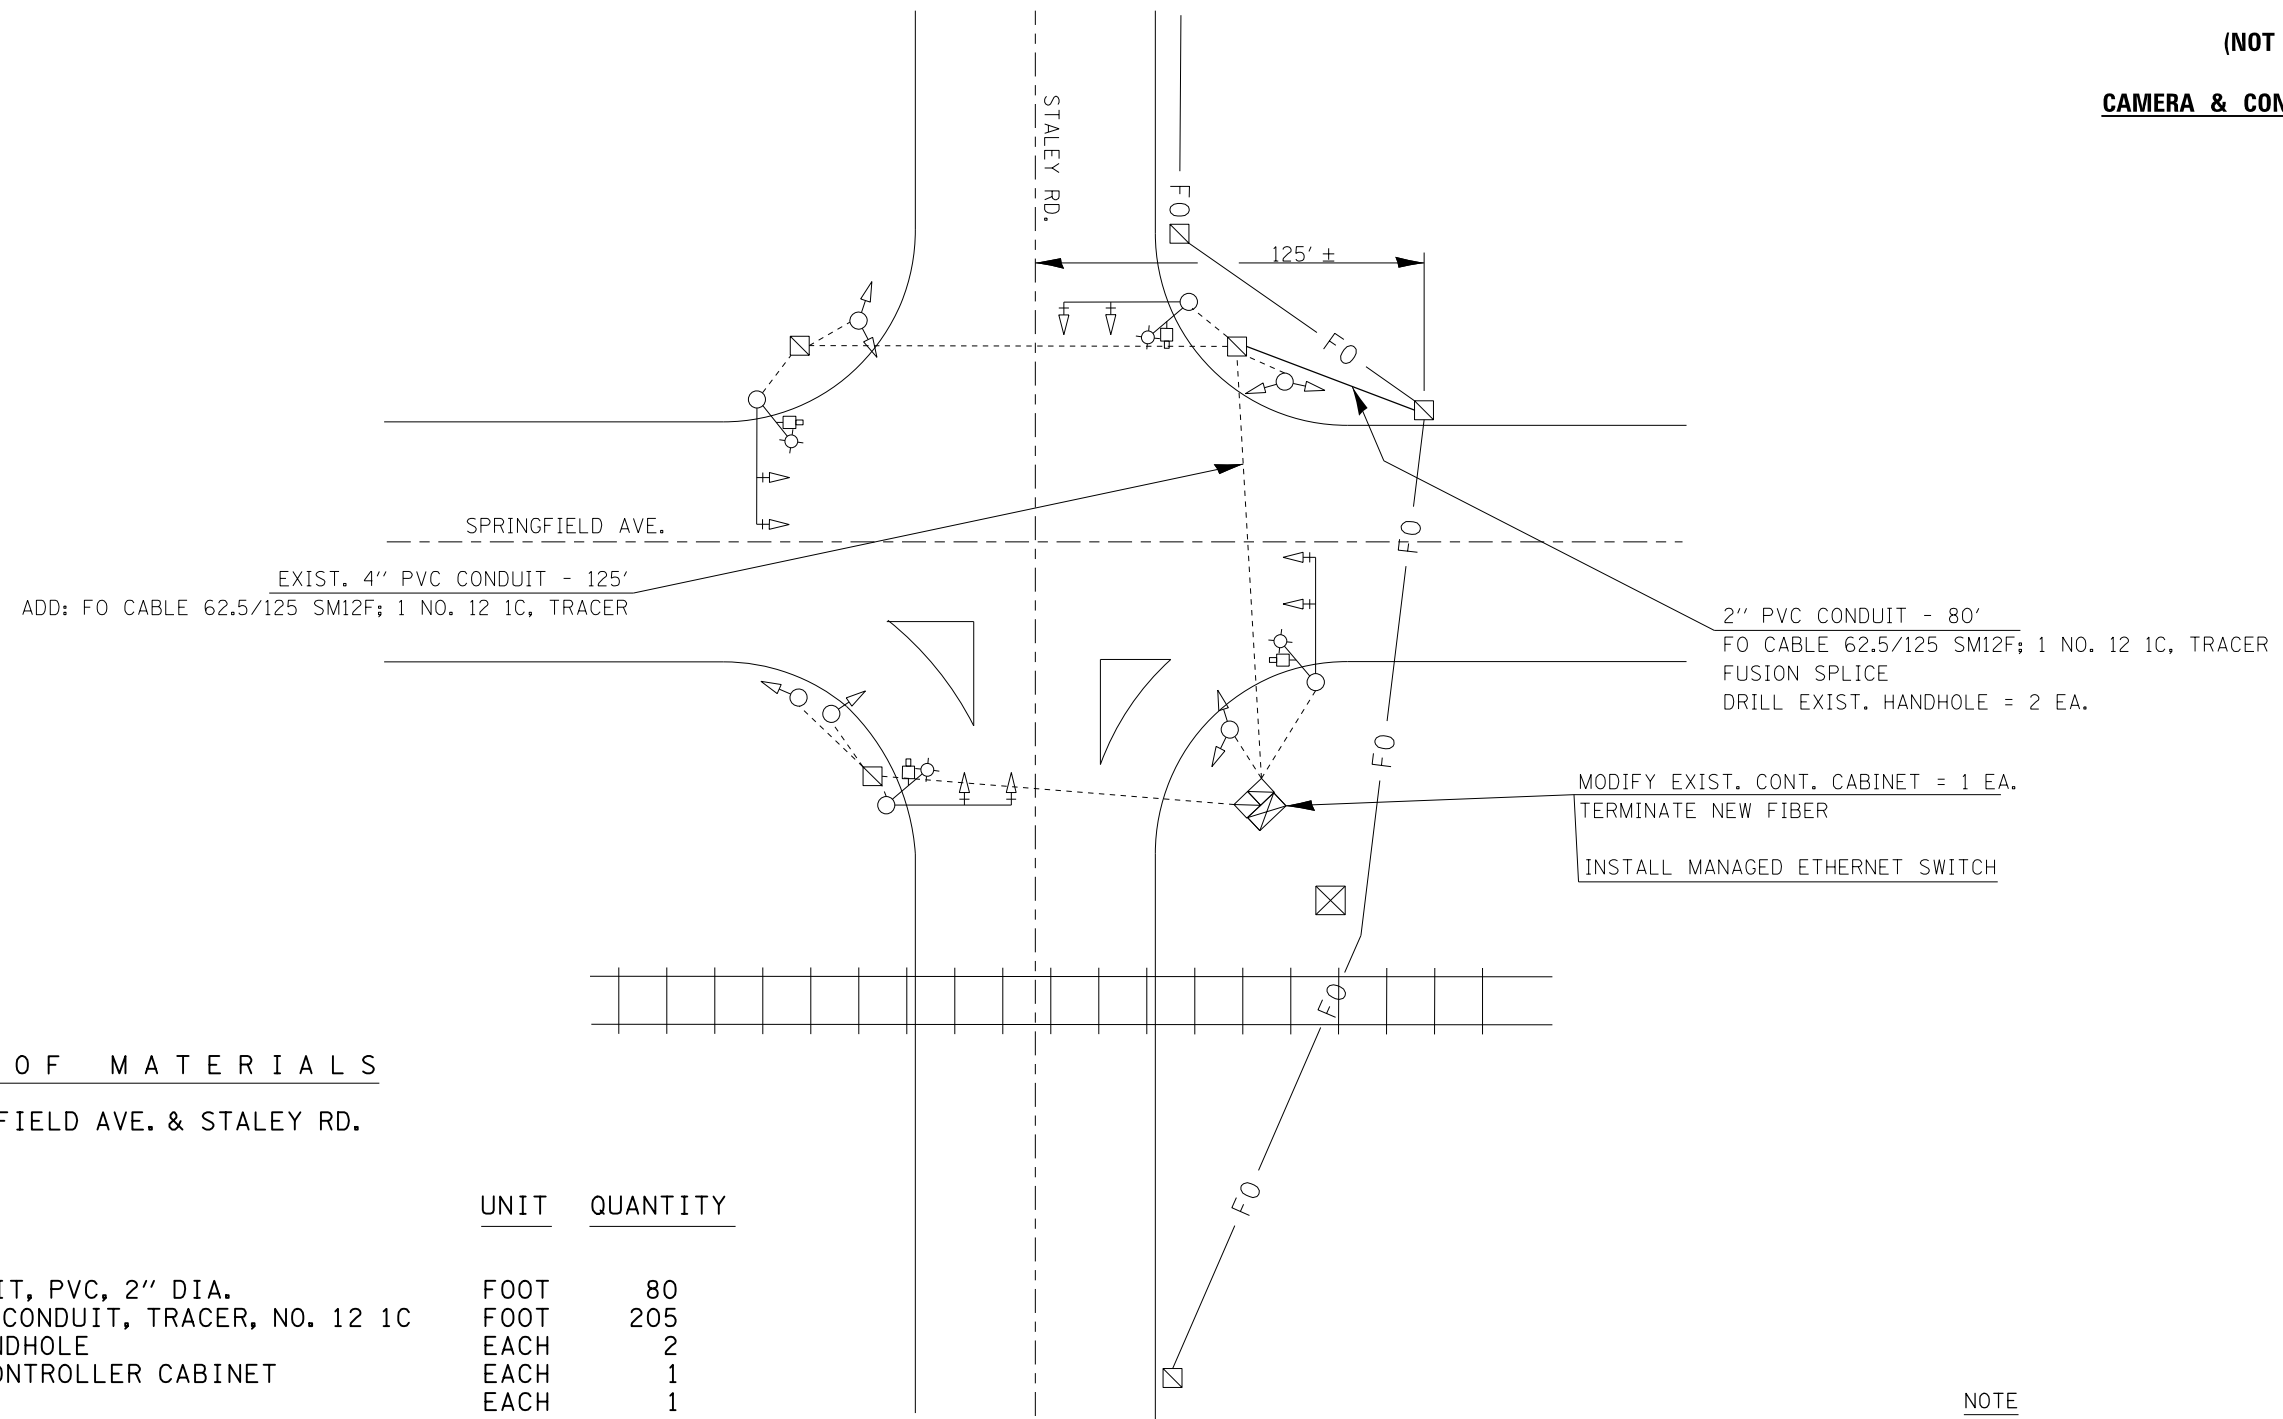

B I L L O F M A T E R I A L S

SPRINGFIELD AVE. & STALEY RD.

<u>ITEM</u>	<u>UNIT</u>	<u>QUANTITY</u>
UNDERGROUND CONDUIT, PVC, 2" DIA.	FOOT	80
ELECTRIC CABLE IN CONDUIT, TRACER, NO. 12 1C	FOOT	205
DRILL EXISTING HANDHOLE	EACH	2
MODIFY EXISTING CONTROLLER CABINET	EACH	1
ETHERNET SWITCH	EACH	1
VIDEO SYSTEM DETECTION PROCESSOR	EACH	1
FIBER OPTIC CABLE 12 FIBERS, SINGLE MODE	FOOT	241
VIDEO VEHICLE DETECTION, 4 CAMERAS	EACH	1

NOTE
UPGRADE VIDEO DETECTION
ETHERNET PROCESSOR, 4 NEW CAMERAS