


PTZ CAMERA INSTALLATION

**NEIL ST.
&
WINDSOR RD.**

(NOT TO SCALE)

CAMERA & CONDUIT /CABLE LAYOUT

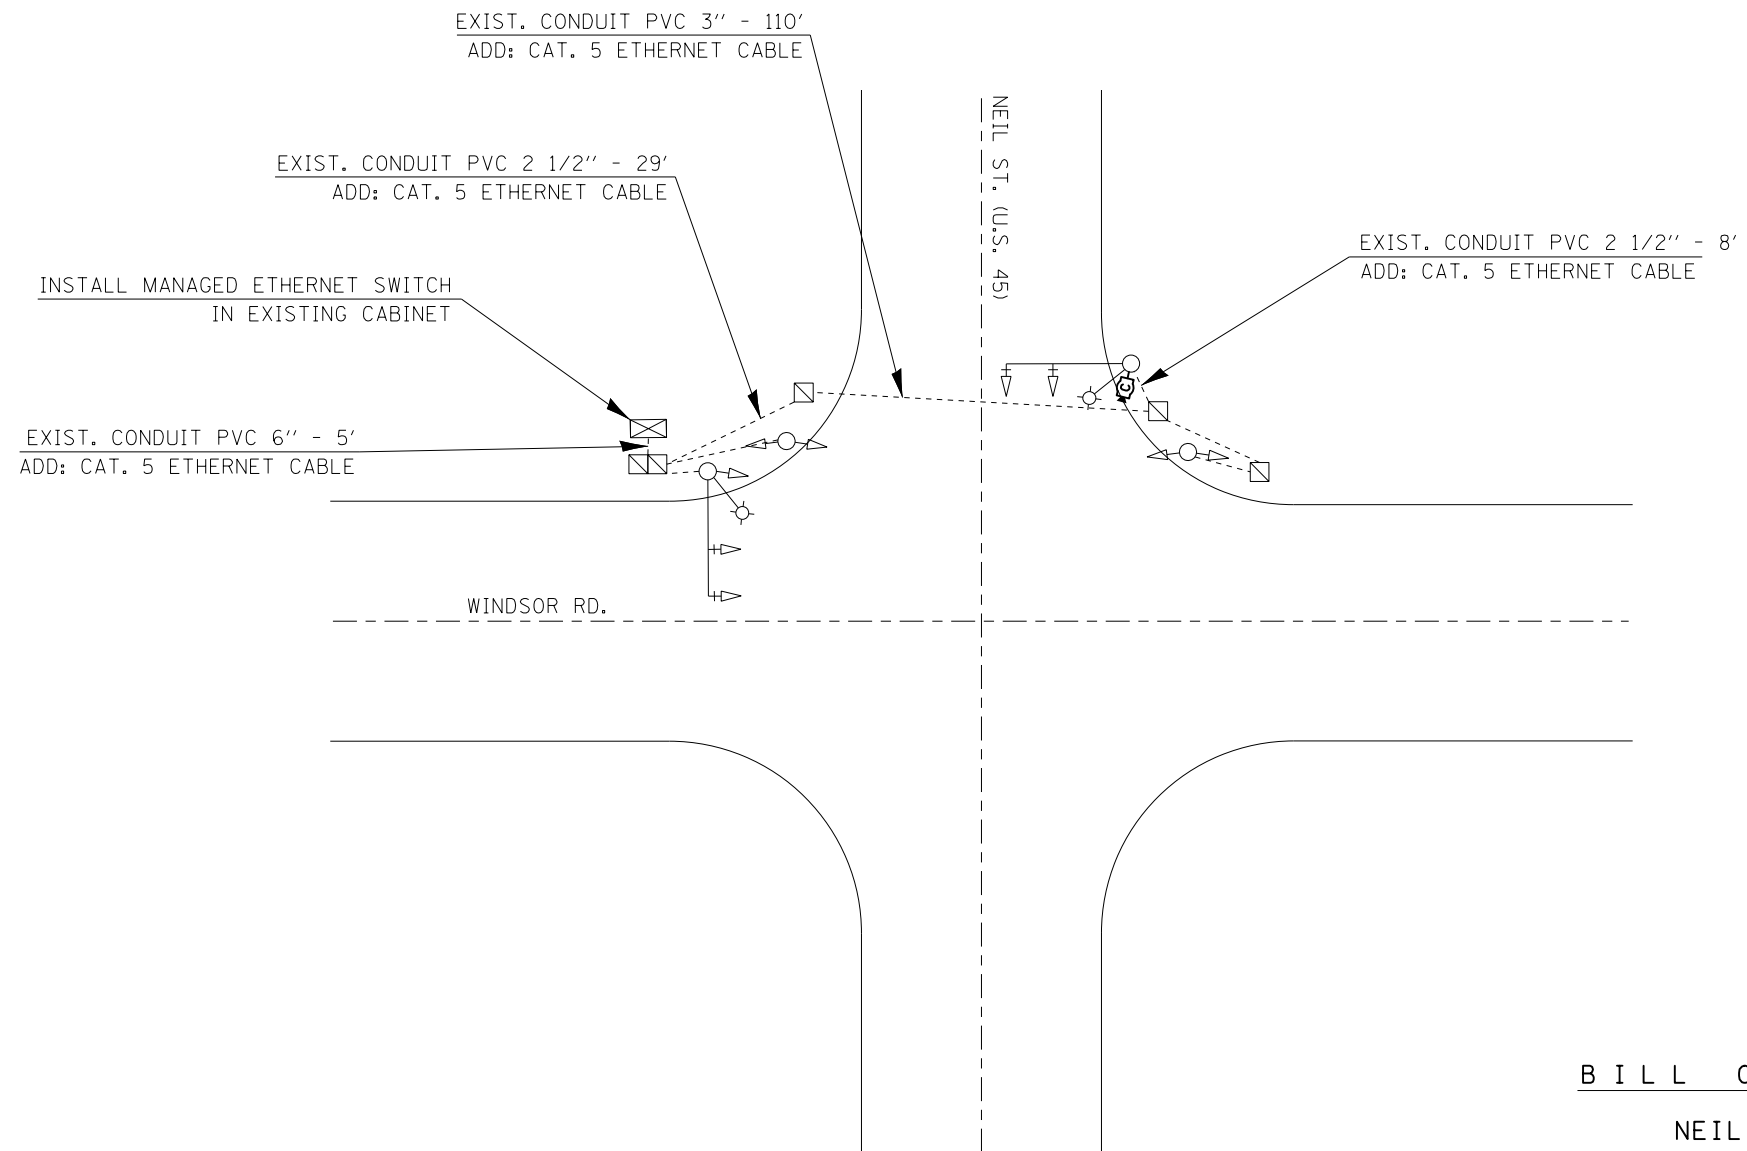

B I L L O F M A T E R I A L S

NEIL ST. & WINDSOR RD.

| <u>ITEM</u> | <u>UNIT</u> | <u>QUANTITY</u> |
|----------------------------------|-------------|-----------------|
| ETHERNET SWITCH | EACH | 1 |
| CLOSED CIRCUIT TELEVISION CAMERA | EACH | 1 |