


\*\*SEE GENERAL NOTE 451 (SPECIAL) FOR SPECIFIC ROUT & SEAL INSTRUCTIONS AT THIS LOCATION.

### ① LOCATION 1 (US 136) EXISTING TYPICAL CROSS SECTION


STATION TO STATION  
2270+54.60 2286+79.35 ②

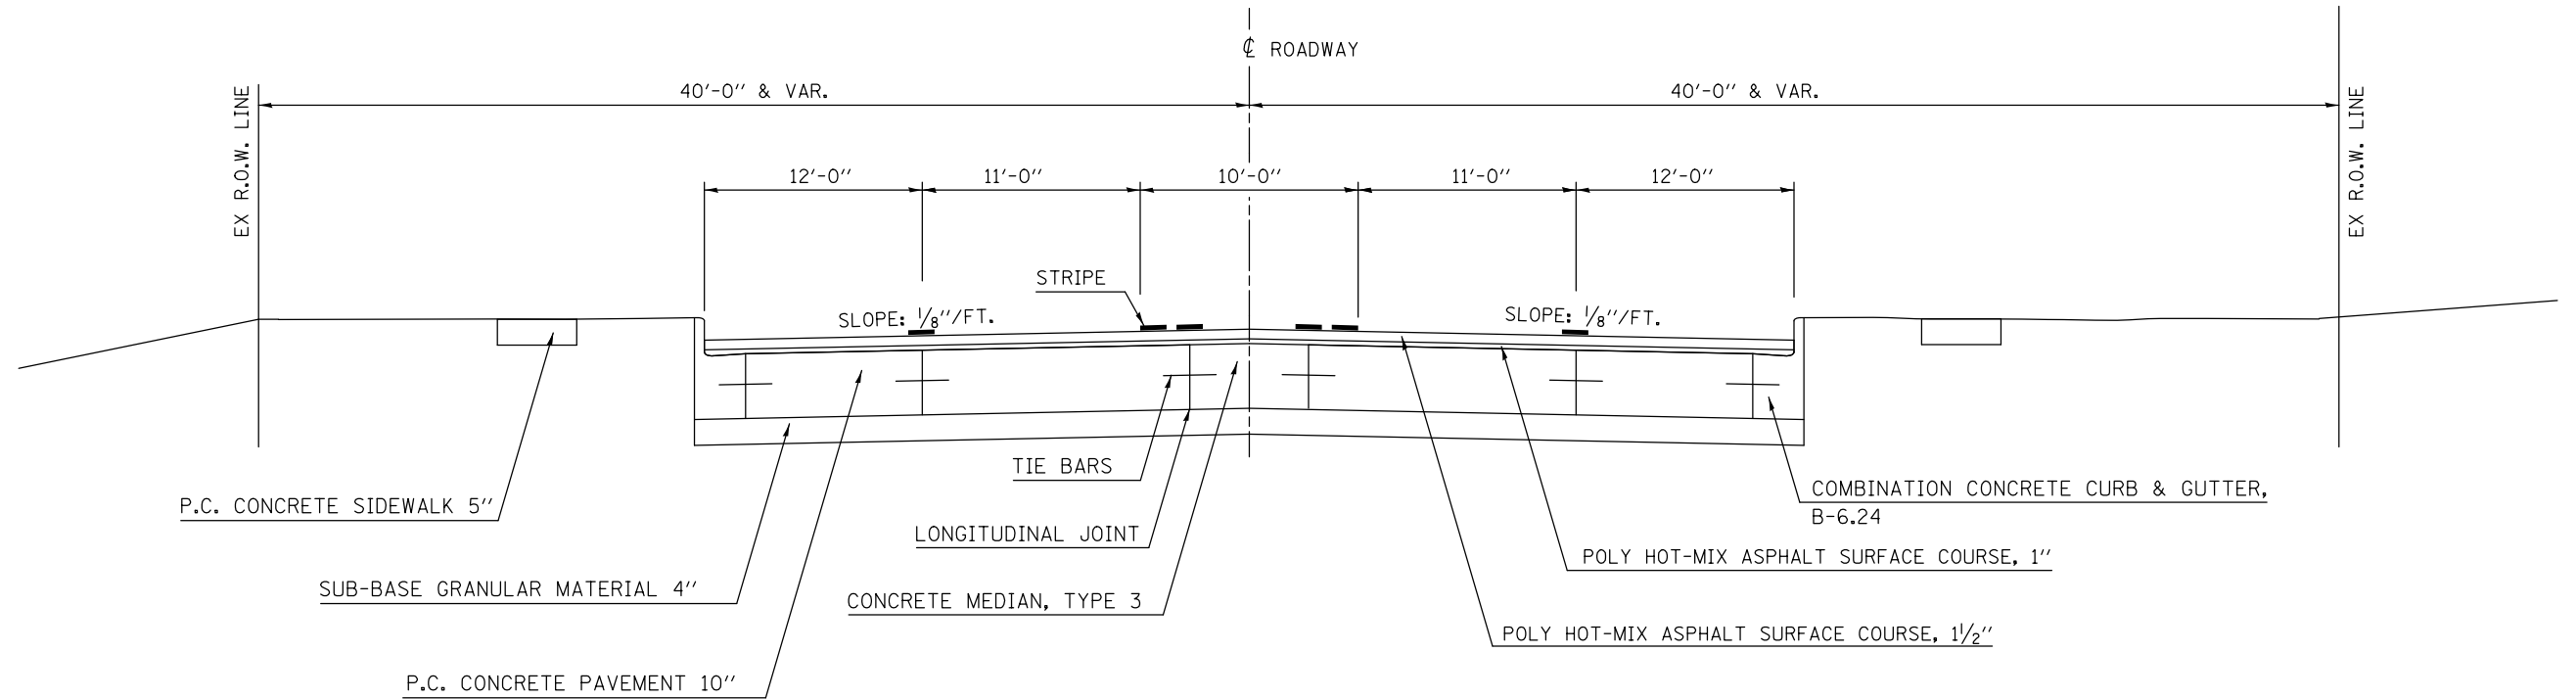

\*\*SEE GENERAL NOTE 451 (SPECIAL) FOR SPECIFIC ROUT & SEAL INSTRUCTIONS AT THIS LOCATION.

### ② LOCATION 1 (US 136) EXISTING TYPICAL CROSS SECTION

STATION TO STATION  
① 2286+79.35 2290+19.00 (ROUT & SEAL OMISSION - R.R.)  
2292+45.00 2296+90.00 ③

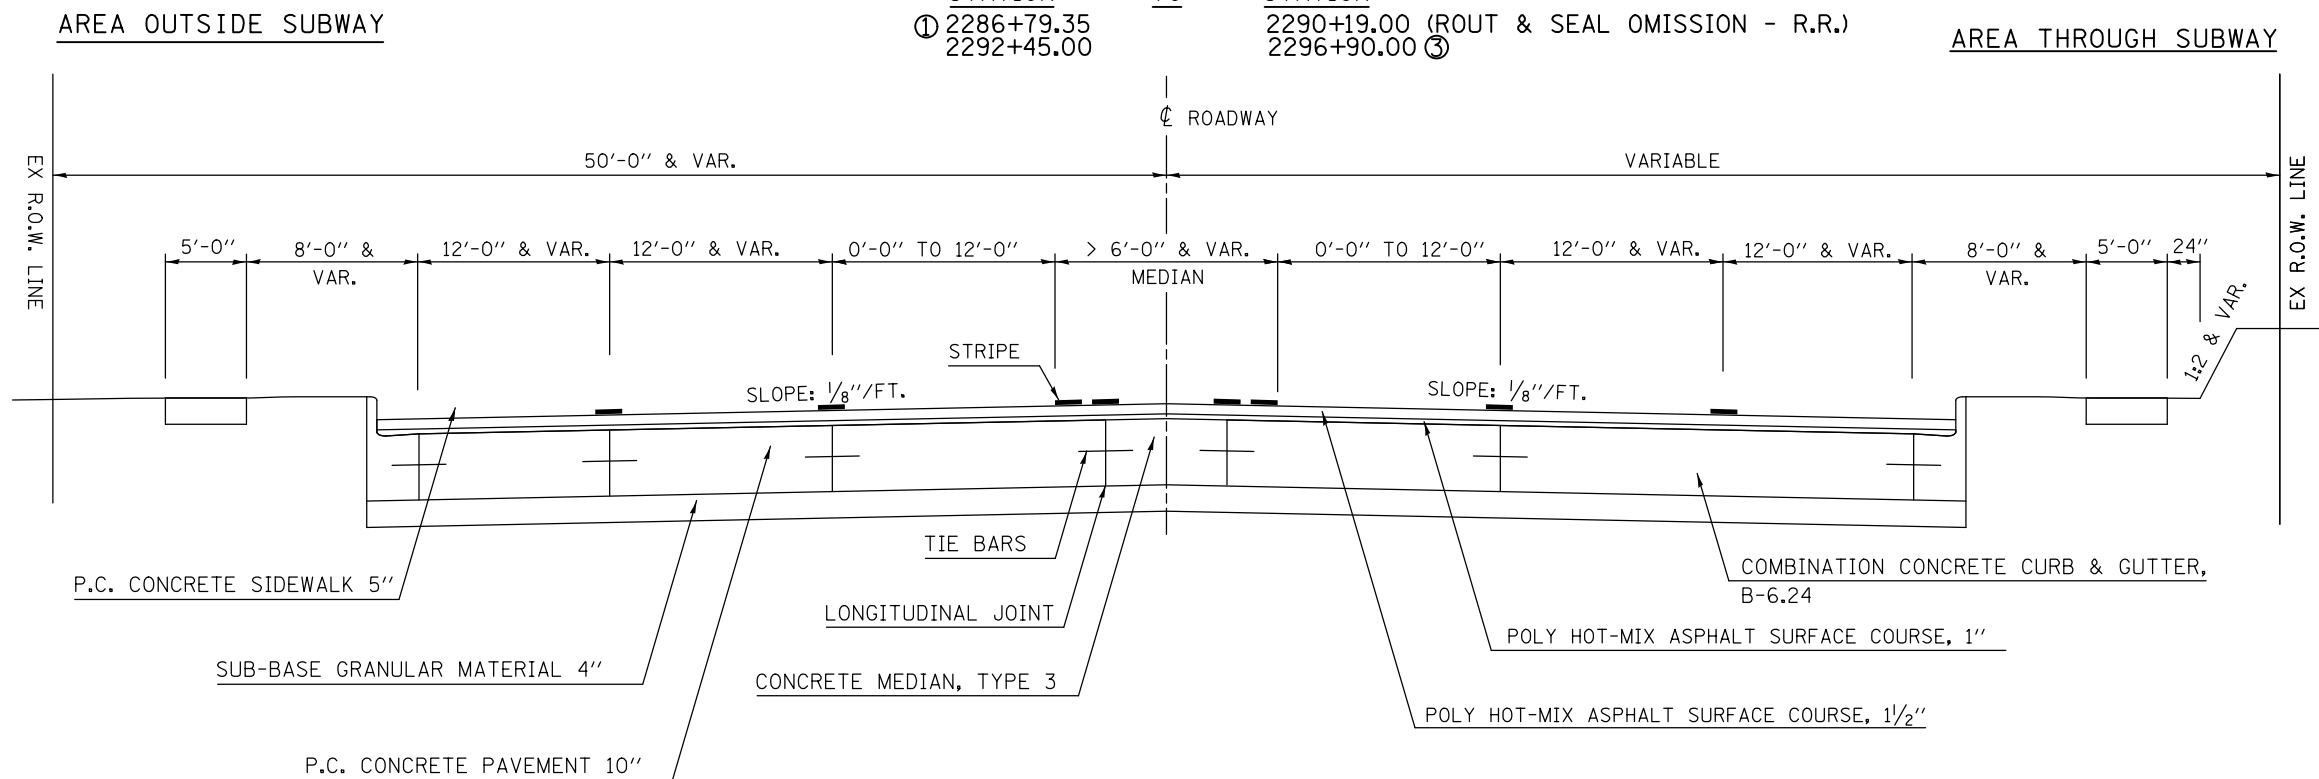

FILE NAME =	USER NAME = ceerlockjd	DESIGNED -	REVISED -	<b>STATE OF ILLINOIS DEPARTMENT OF TRANSPORTATION</b>	<b>EXISTING TYPICAL CROSS SECTIONS LOCATION #1 (US 136)</b>			F.A. RTE.	SECTION	COUNTY	TOTAL SHEETS	SHEET NO.
ci:\pwork\pwork\pwork\ceerlockjd\0381332\03	70A32-sht-typicals.dgn	DRAWN -	REVISED -					VAR.		VARIOUS	41	11
	PLOT SCALE = 40.0000' / in.	CHECKED -	REVISED -					*D5 CRACK & JOINT SEAL 2014-1		CONTRACT NO. 70A32		
*MODELNAME#	PLOT DATE = 2/14/2014	DATE -	REVISED -					ILLINOIS FED. AID PROJECT				

SCALE: SHEET 1 OF 8 SHEETS STA. TO STA.