



**SEE GENERAL NOTE 451 (SPECIAL) FOR SPECIFIC ROUT & SEAL INSTRUCTIONS AT THIS LOCATION.

③ LOCATION 1 (US 136) EXISTING TYPICAL CROSS SECTION

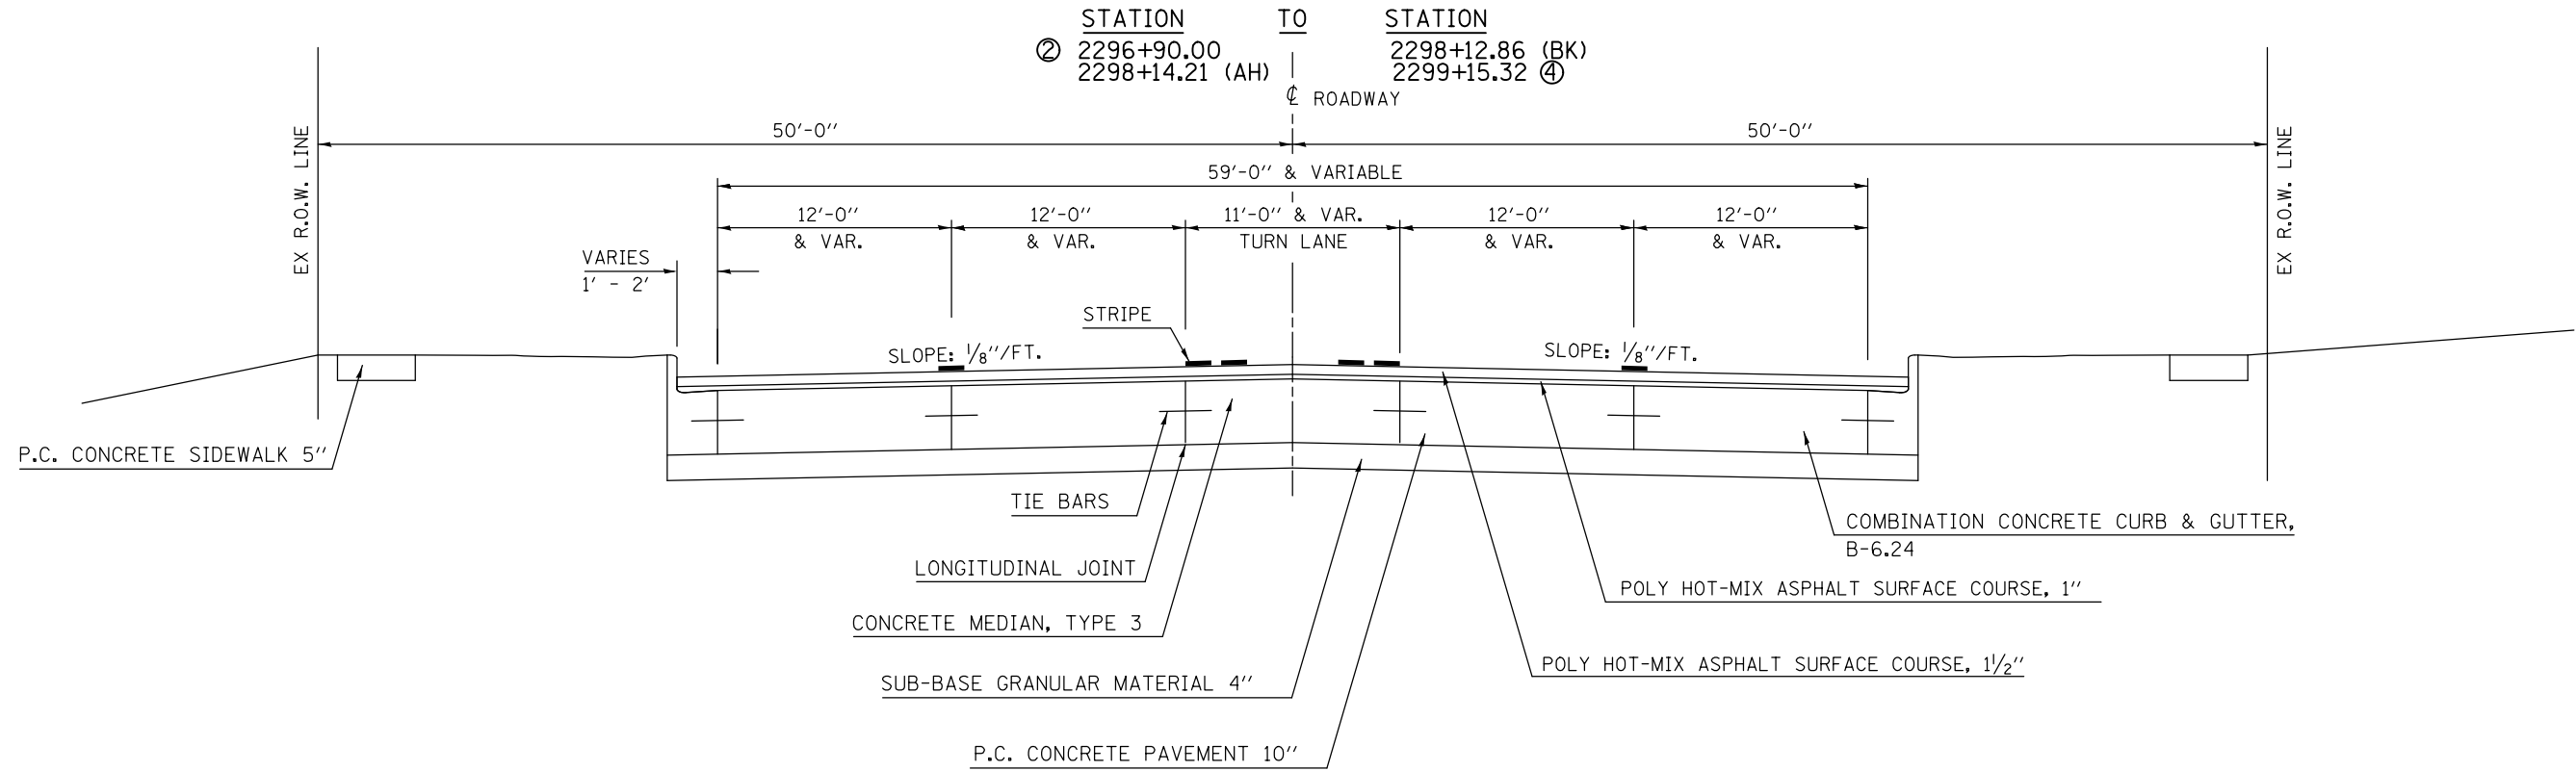

**SEE GENERAL NOTE 451 (SPECIAL) FOR SPECIFIC ROUT & SEAL INSTRUCTIONS AT THIS LOCATION.

④ LOCATION 1 (US 136) EXISTING TYPICAL CROSS SECTION

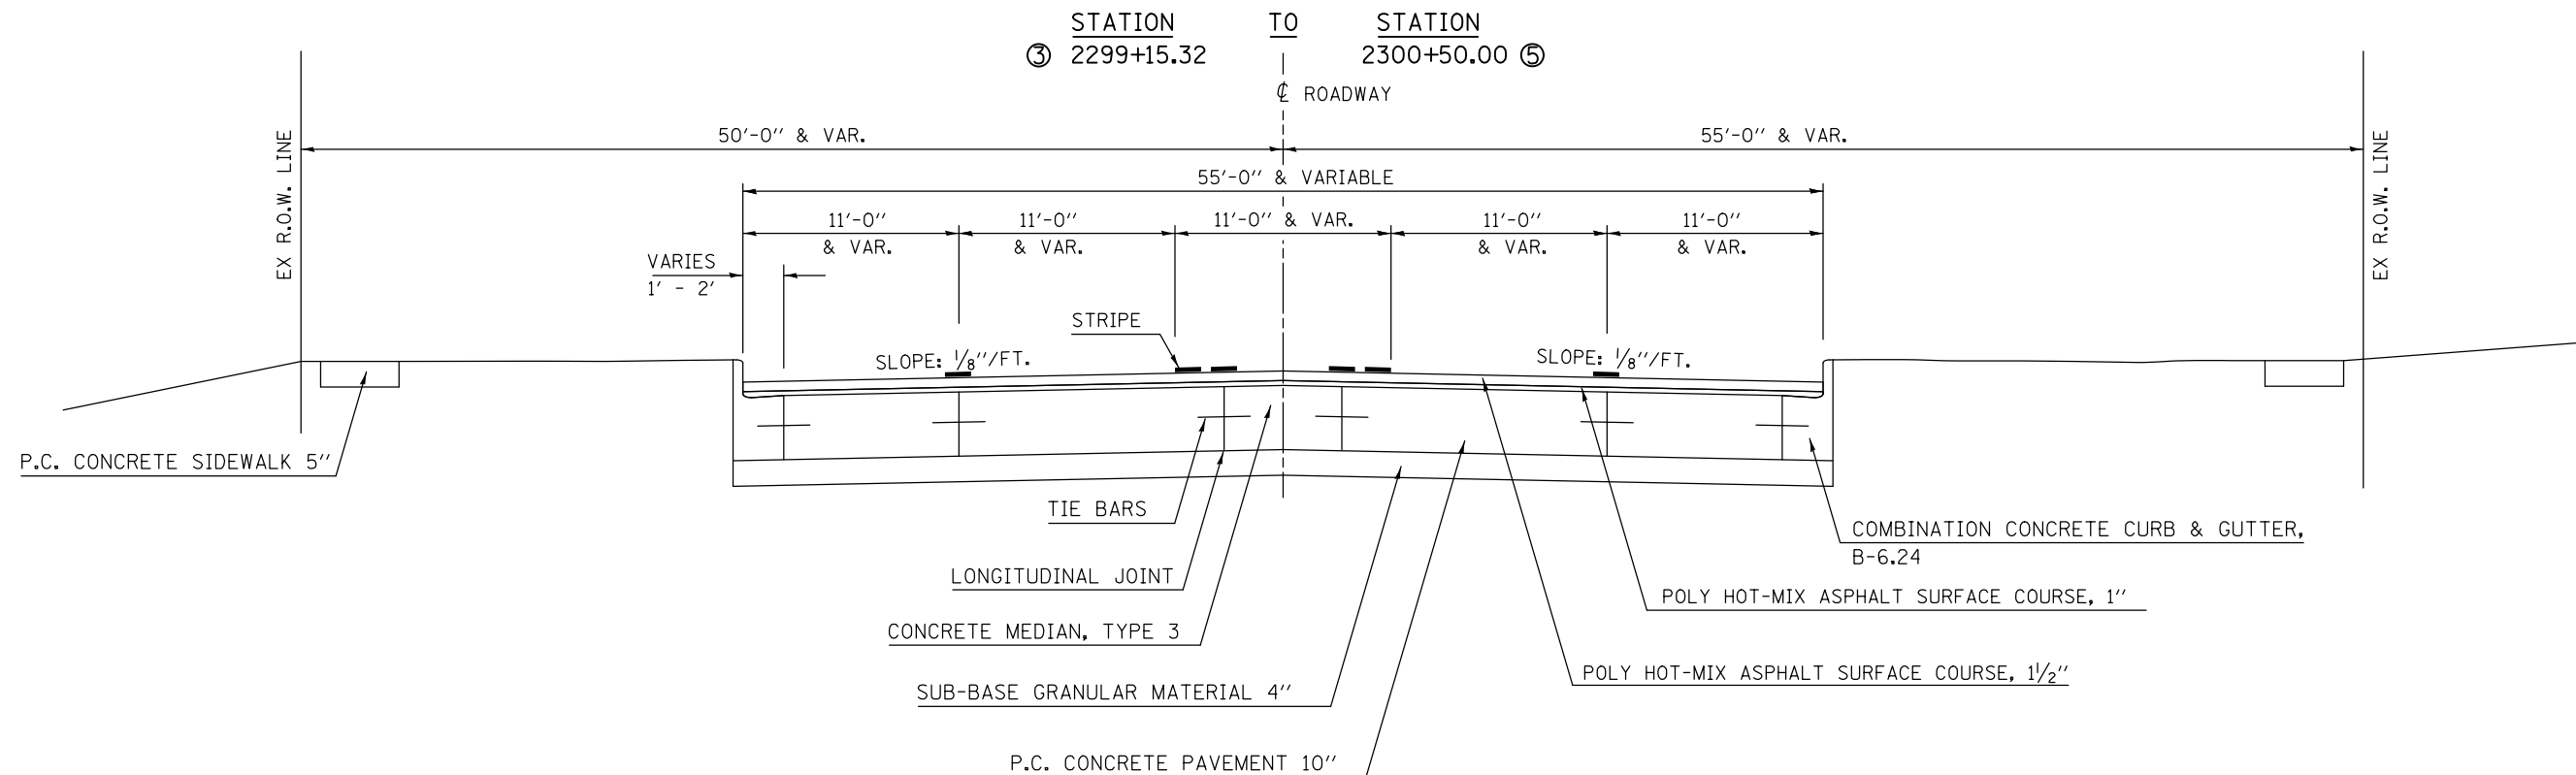

FILE NAME =	USER NAME = ceorlockjd	DESIGNED -	REVISED -
ei:\pwwork\pwwork\ceorlockjd\0381332\0570A32-sht-Typicals.dgn		DRAWN -	REVISED -
	PLOT SCALE = 40.0000' / in.	CHECKED -	REVISED -
MODELNAME	PLOT DATE = 2/14/2014	DATE -	REVISED -

STATE OF ILLINOIS
DEPARTMENT OF TRANSPORTATION

EXISTING TYPICAL CROSS SECTIONS
LOCATION #1 (US 136)

SCALE: SHEET 2 OF 8 SHEETS STA. TO STA.

F.A. RTE.	SECTION	COUNTY	TOTAL SHEETS	SHEET NO.
VAR.		VARIOUS	41	12
*D5 CRACK & JOINT SEAL 2014-1		CONTRACT NO. 70A32		
ILLINOIS FED. AID PROJECT				