



**SEE GENERAL NOTE 451 (SPECIAL) FOR SPECIFIC ROUT & SEAL INSTRUCTIONS AT THIS LOCATION.

**13 LOCATION 1 (US 136)
EXISTING TYPICAL CROSS SECTION**

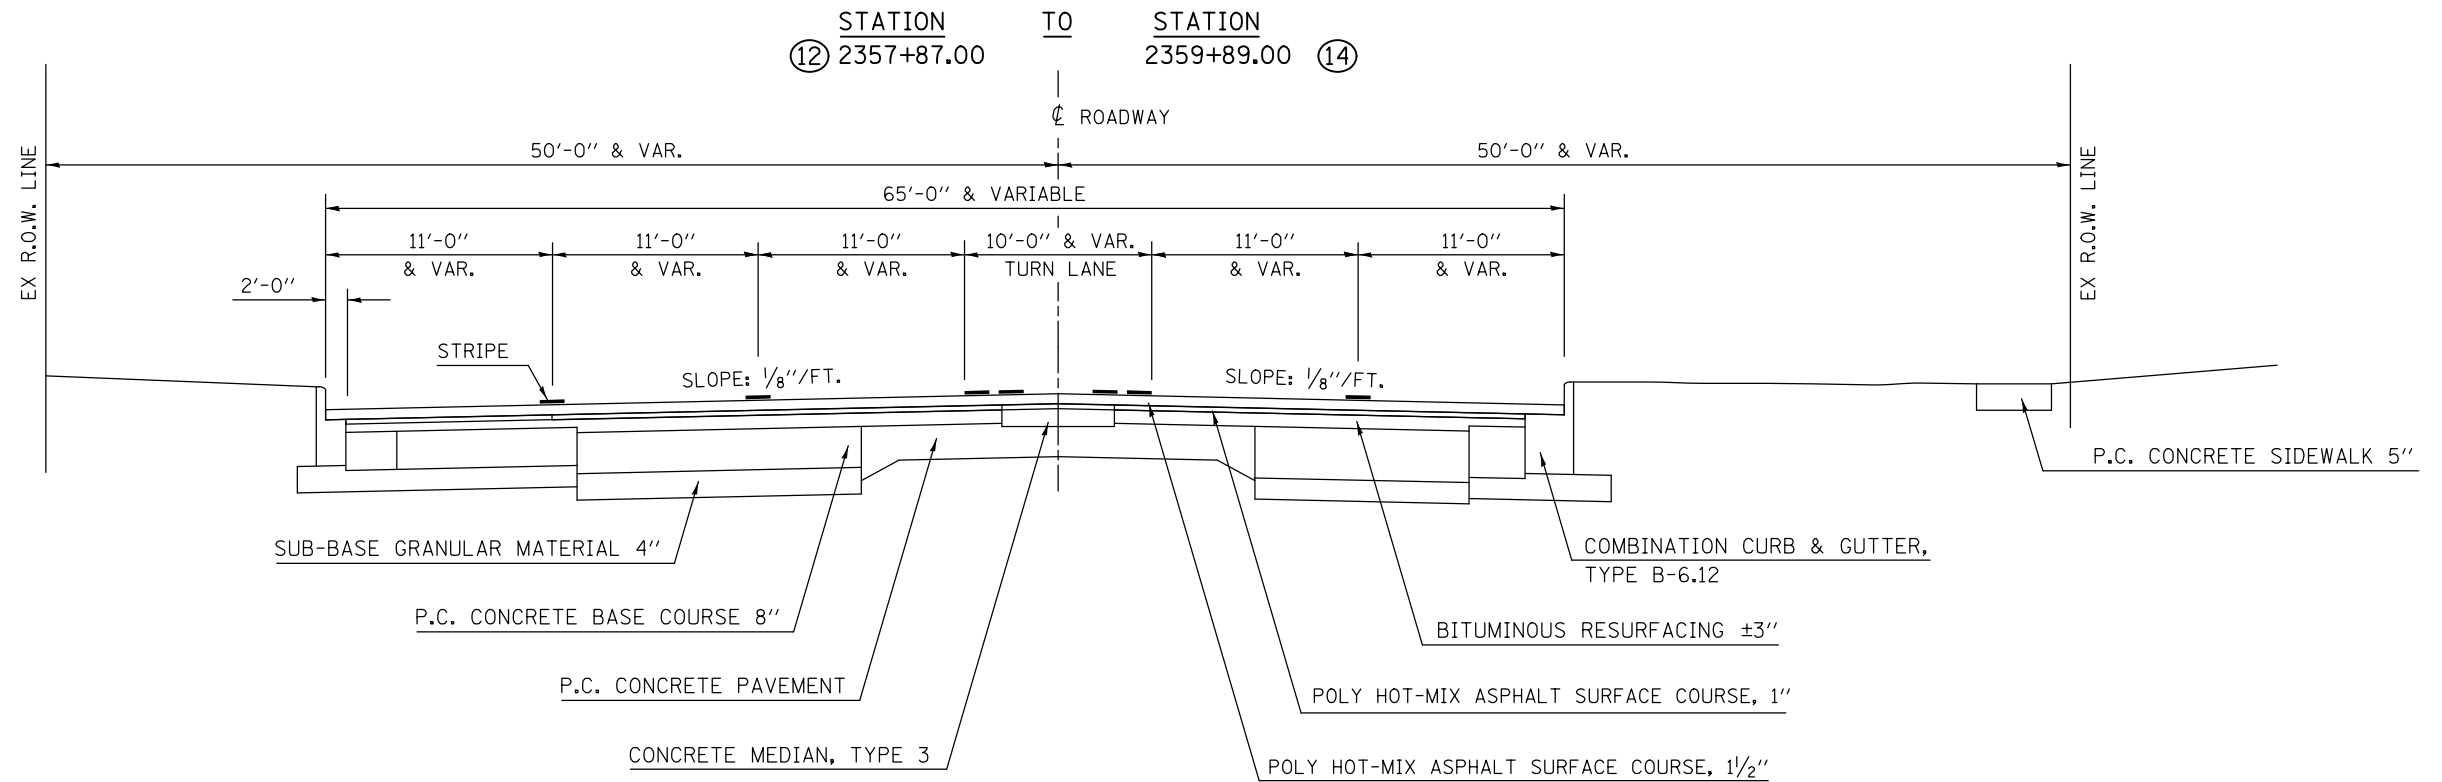

**SEE GENERAL NOTE 451 (SPECIAL) FOR SPECIFIC ROUT & SEAL INSTRUCTIONS AT THIS LOCATION.

**14 LOCATION 1 (US 136)
EXISTING TYPICAL CROSS SECTION**

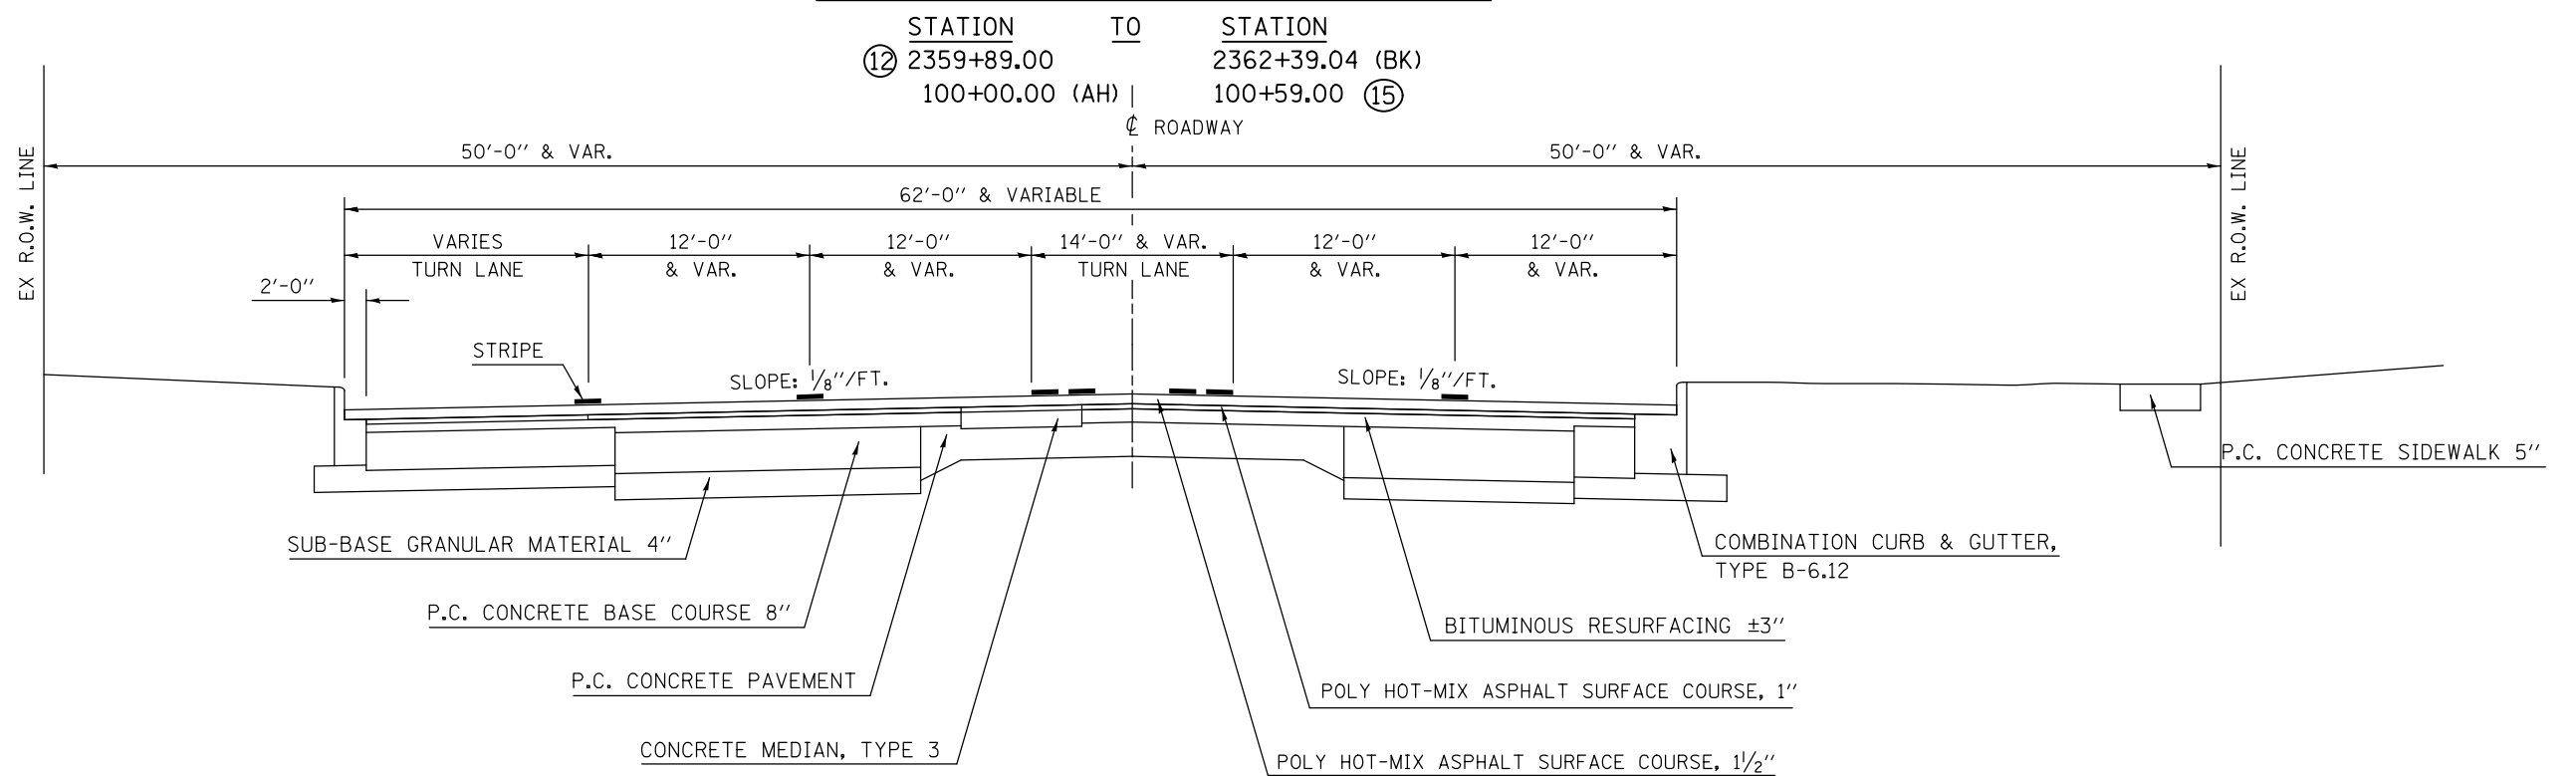

| | | | |
|---------------------------------------|-----------------------------|------------|-----------|
| FILE NAME = | USER NAME = ceerlockjd | DESIGNED - | REVISED - |
| ei:\pwork\pwork\ceerlockjd\0381332\09 | 70A32-sht-typicals.dgn | DRAWN - | REVISED - |
| | PLOT SCALE = 40.0000' / in. | CHECKED - | REVISED - |
| #MODELNAME# | PLOT DATE = 2/14/2014 | DATE - | REVISED - |

STATE OF ILLINOIS
DEPARTMENT OF TRANSPORTATION

EXISTING TYPICAL CROSS SECTIONS
LOCATION #1 (US 136)

SCALE: SHEET 7 OF 8 SHEETS STA. TO STA.

| | | | | |
|-------------------------------|---------|--------------------|--------------|-----------|
| F.A. RTE. | SECTION | COUNTY | TOTAL SHEETS | SHEET NO. |
| VAR. | | VARIOUS | 41 | 17 |
| *D5 CRACK & JOINT SEAL 2014-1 | | CONTRACT NO. 70A32 | | |
| ILLINOIS FED. AID PROJECT | | | | |