

**SEE GENERAL NOTE 451 (SPECIAL) FOR SPECIFIC ROUT & SEAL INSTRUCTIONS AT THIS LOCATION.


①

LOCATION 2 (F.A.I. 57)
EXISTING TYPICAL CROSS SECTION

STATION	TO	STATION
547+01.25 AH.		575+43.68 BK. (N. B. & S. B.)
575+43.98 AH.		687+00.00 BK. (N. B. & S. B.)
687+03.30 AH.		736+24.61 BK. (N. B. & S. B.)
736+26.41 AH.		791+00.00 BK. (N. B. & S. B.) ②
② 791+02.19 AH.		843+84.01 BK. (N. B. & S. B.) ③
843+85.95 AH.		881+68.05 BK. (N. B. & S. B.)
927+43.92		945+52.78 BK. (N. B. & S. B.)

ROUT & SEAL OMISSIONS:

NB SN 021-2008	STA. 552+92.12 TO STA. 556+91.12
SB SN 021-2009	STA. 552+92.12 TO STA. 556+91.12
NB SN 021-0010	STA. 560+45.13 TO STA. 563+05.65
SB SN 021-0011	STA. 560+95.13 TO STA. 563+55.29
NB SN 021-0200	STA. 938+49.13 TO STA. 942+86.00
SB SN 021-0201	STA. 937+82.50 TO STA. 942+18.30

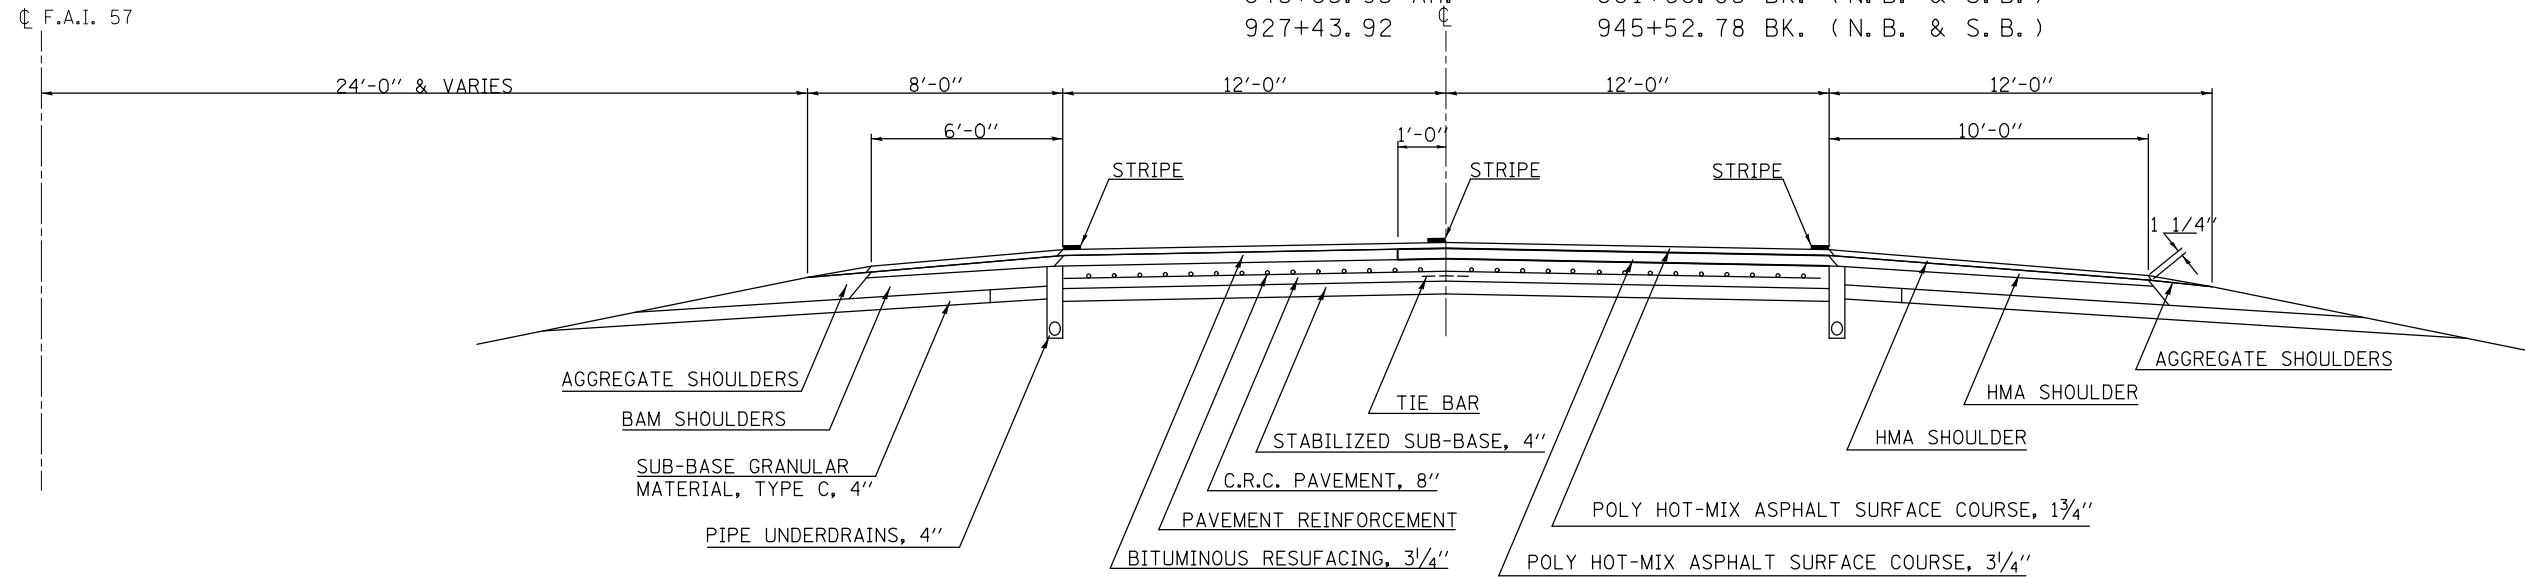


**SEE GENERAL NOTE 451 (SPECIAL) FOR SPECIFIC ROUT & SEAL INSTRUCTIONS AT THIS LOCATION.

②

LOCATION 2 (F.A.I. 57)
EXISTING TYPICAL CROSS SECTION

STATION	TO	STATION
① 881+68.75 AH.		927+43.92 (N. B. & S. B.) ①

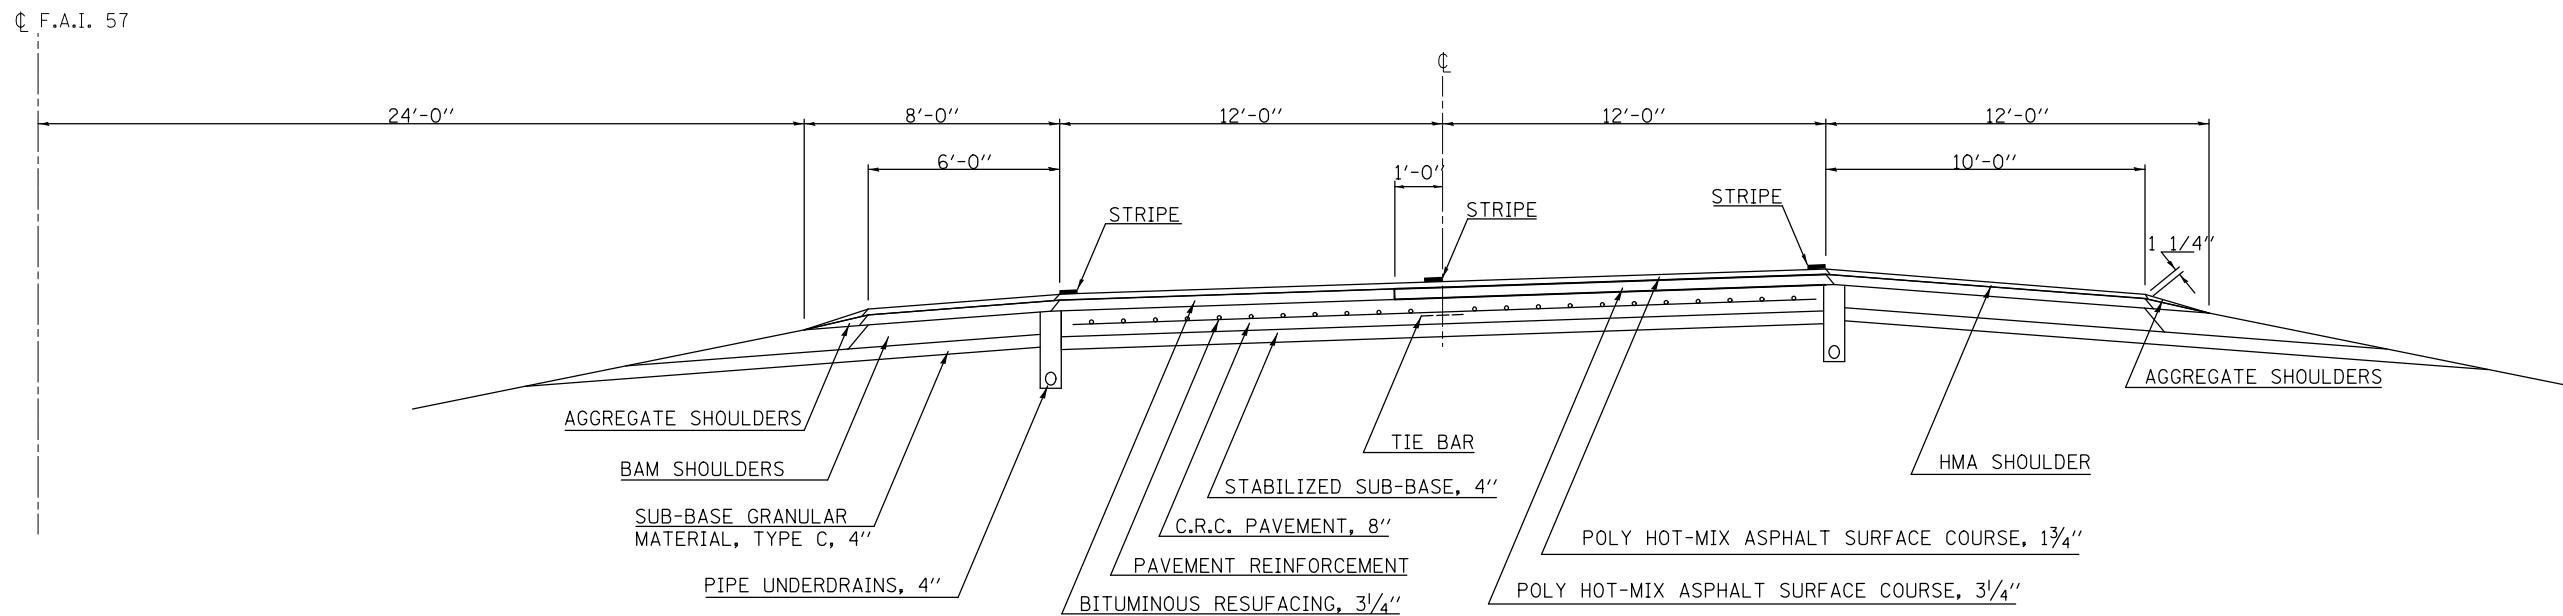

FILE NAME =	USER NAME = ceerlockjd	DESIGNED -	REVISED -	STATE OF ILLINOIS DEPARTMENT OF TRANSPORTATION	EXISTING TYPICAL CROSS SECTIONS LOCATION #2 (I-57)	F.A. RTE.	SECTION	COUNTY	TOTAL SHEETS	SHEET NO.
ei:\pwork\pwork\ceerlockjd\0381332\0381332.dgn	70A32-sht-typicals.dgn	DRAWN -	REVISED -			VAR.		VARIOUS	41	19
	PLOT SCALE = 40.0000' / in.	CHECKED -	REVISED -			*D5 CRACK & JOINT SEAL 2014-1		CONTRACT NO. 70A32		
*MODELNAME#	PLOT DATE = 2/14/2014	DATE -	REVISED -			SCALE:	SHEET 1 OF 5 SHEETS	STA.	TO STA.	ILLINOIS FED. AID PROJECT