

**SEE GENERAL NOTE 451 (SPECIAL) FOR SPECIFIC ROUT & SEAL INSTRUCTIONS AT THIS LOCATION.


③

LOCATION 2 (F.A.I. 57)
EXISTING TYPICAL CROSS SECTION

ROUT & SEAL OMISSIONS:

NB SN 010-0198 STA. 117+83.61 TO 119+05.37

SB SN 010-0199 STA. 117+91.34 TO 119+13.10

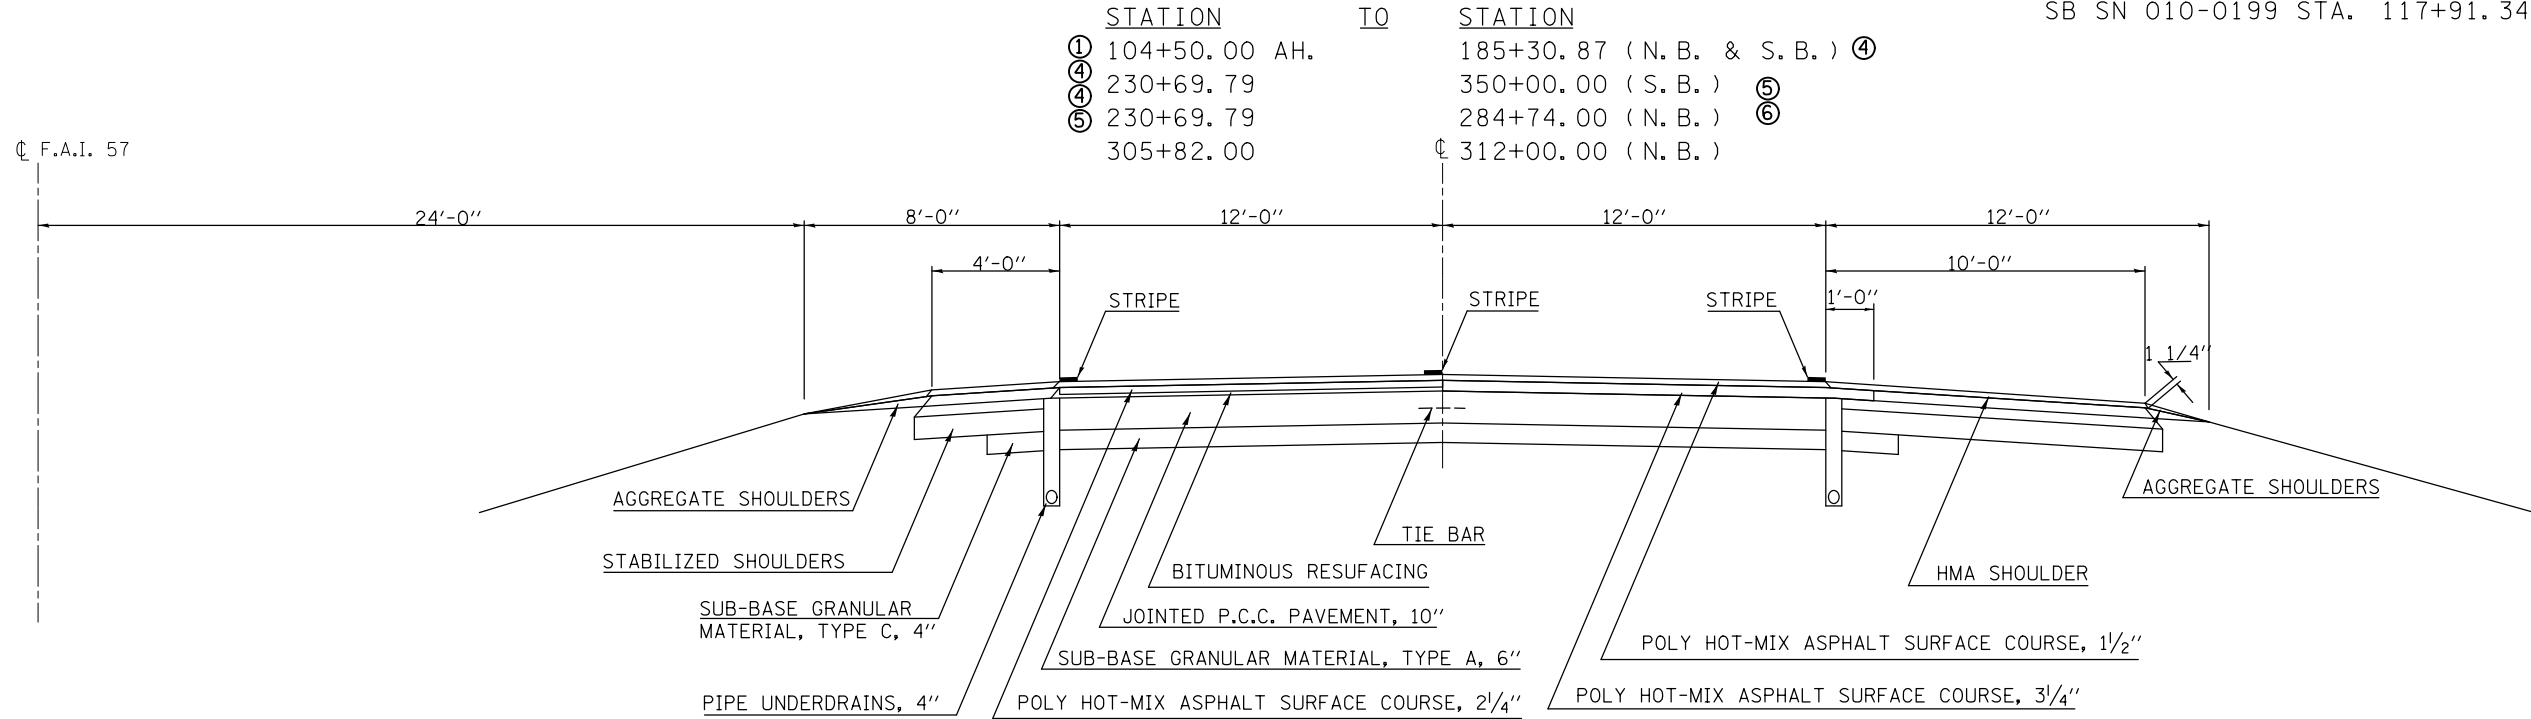


**SEE GENERAL NOTE 451 (SPECIAL) FOR SPECIFIC ROUT & SEAL INSTRUCTIONS AT THIS LOCATION.

④

LOCATION 2 (F.A.I. 57)
EXISTING TYPICAL CROSS SECTION

STATION	TO	STATION
③ 185+30.87		230+69.79 (N. B. & S. B.) ③

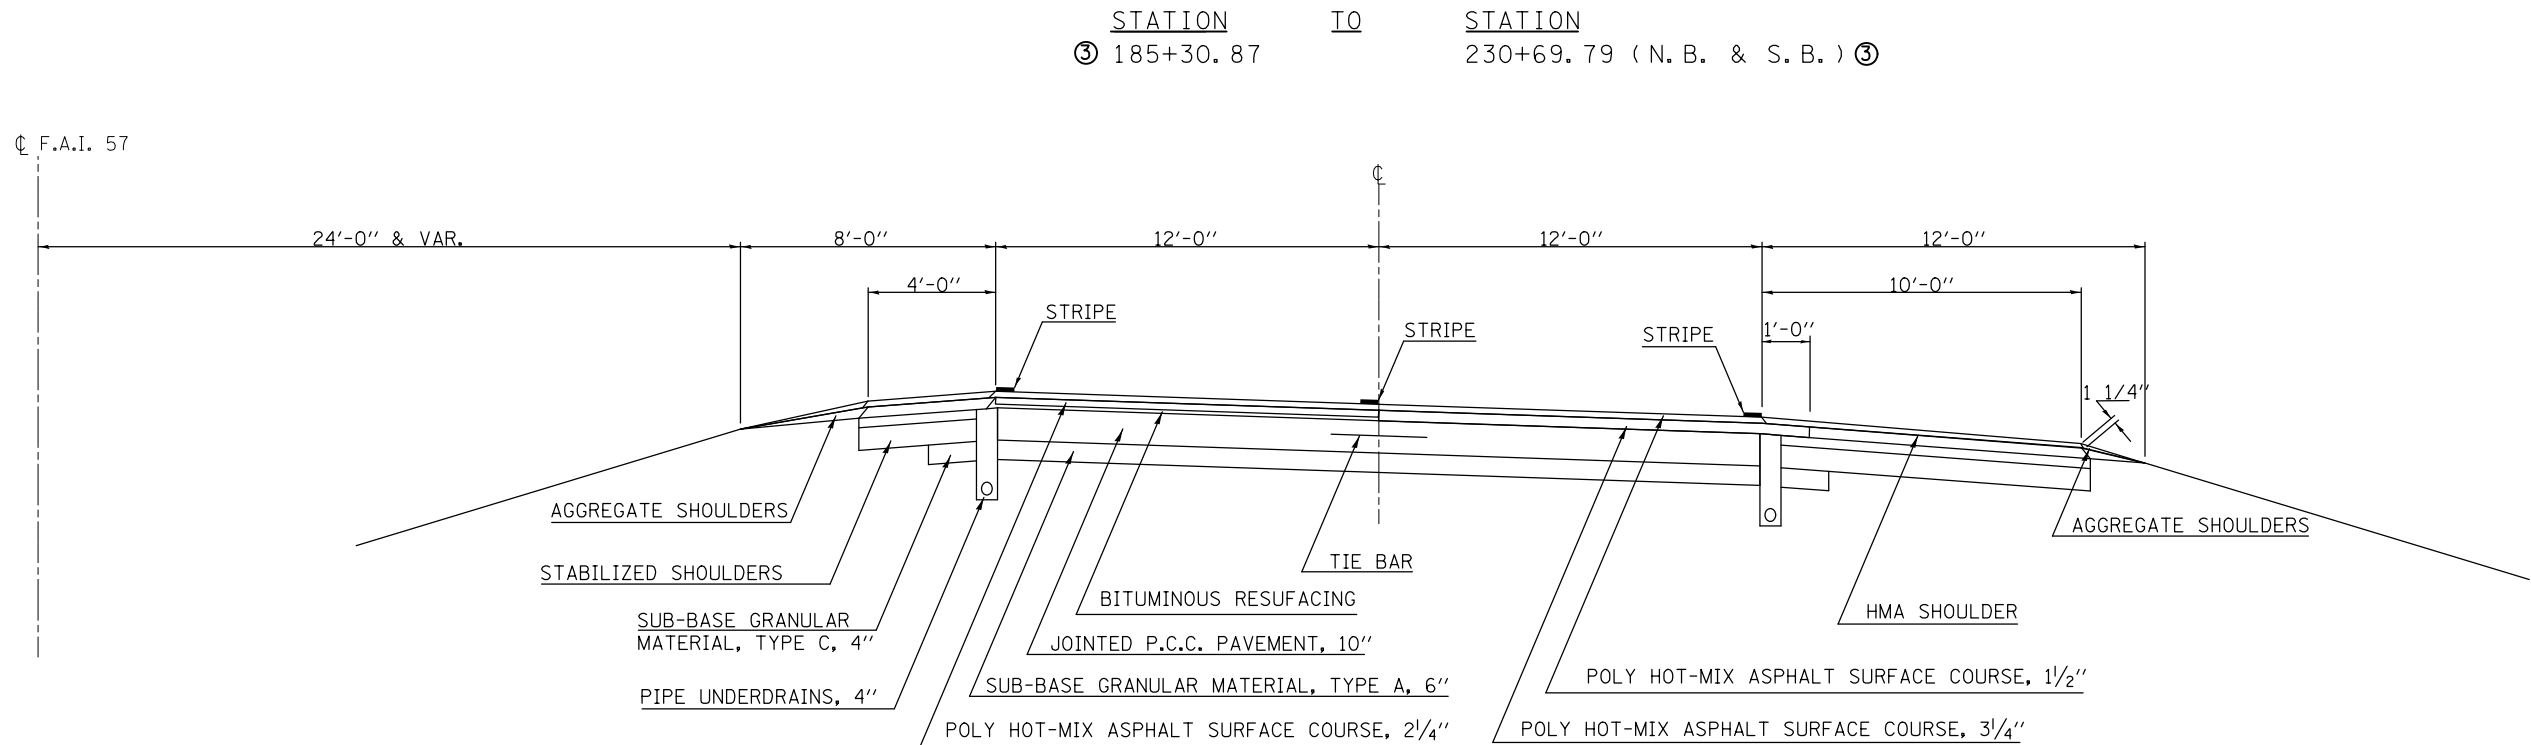

FILE NAME =	USER NAME = ceerlockjd	DESIGNED -	REVISED -
ei:\pw\work\p\dot\ceerlockjd\0381332\03	70A32-sht-Typicals.dgn	DRAWN -	REVISED -
	PLOT SCALE = 40.0000' / in.	CHECKED -	REVISED -
#MODELNAME#	PLOT DATE = 2/14/2014	DATE -	REVISED -

STATE OF ILLINOIS
DEPARTMENT OF TRANSPORTATION

EXISTING TYPICAL CROSS SECTIONS
LOCATION #2 (I-57)

SCALE: SHEET 2 OF 5 SHEETS STA. TO STA.

F.A. RTE.	SECTION	COUNTY	TOTAL SHEETS	SHEET NO.
VAR.	•	VARIOUS	41	20
*D5 CRACK & JOINT SEAL 2014-1			CONTRACT NO. 70A32	
ILLINOIS FED. AID PROJECT				