


**SEE GENERAL NOTE 451 (SPECIAL) FOR SPECIFIC ROUT & SEAL INSTRUCTIONS AT THIS LOCATION.

⑤ LOCATION 2 (F.A.I. 57)
EXISTING TYPICAL CROSS SECTION


STATION TO STATION
 ③ 284+74.00 305+82.00 (N. B.) ③

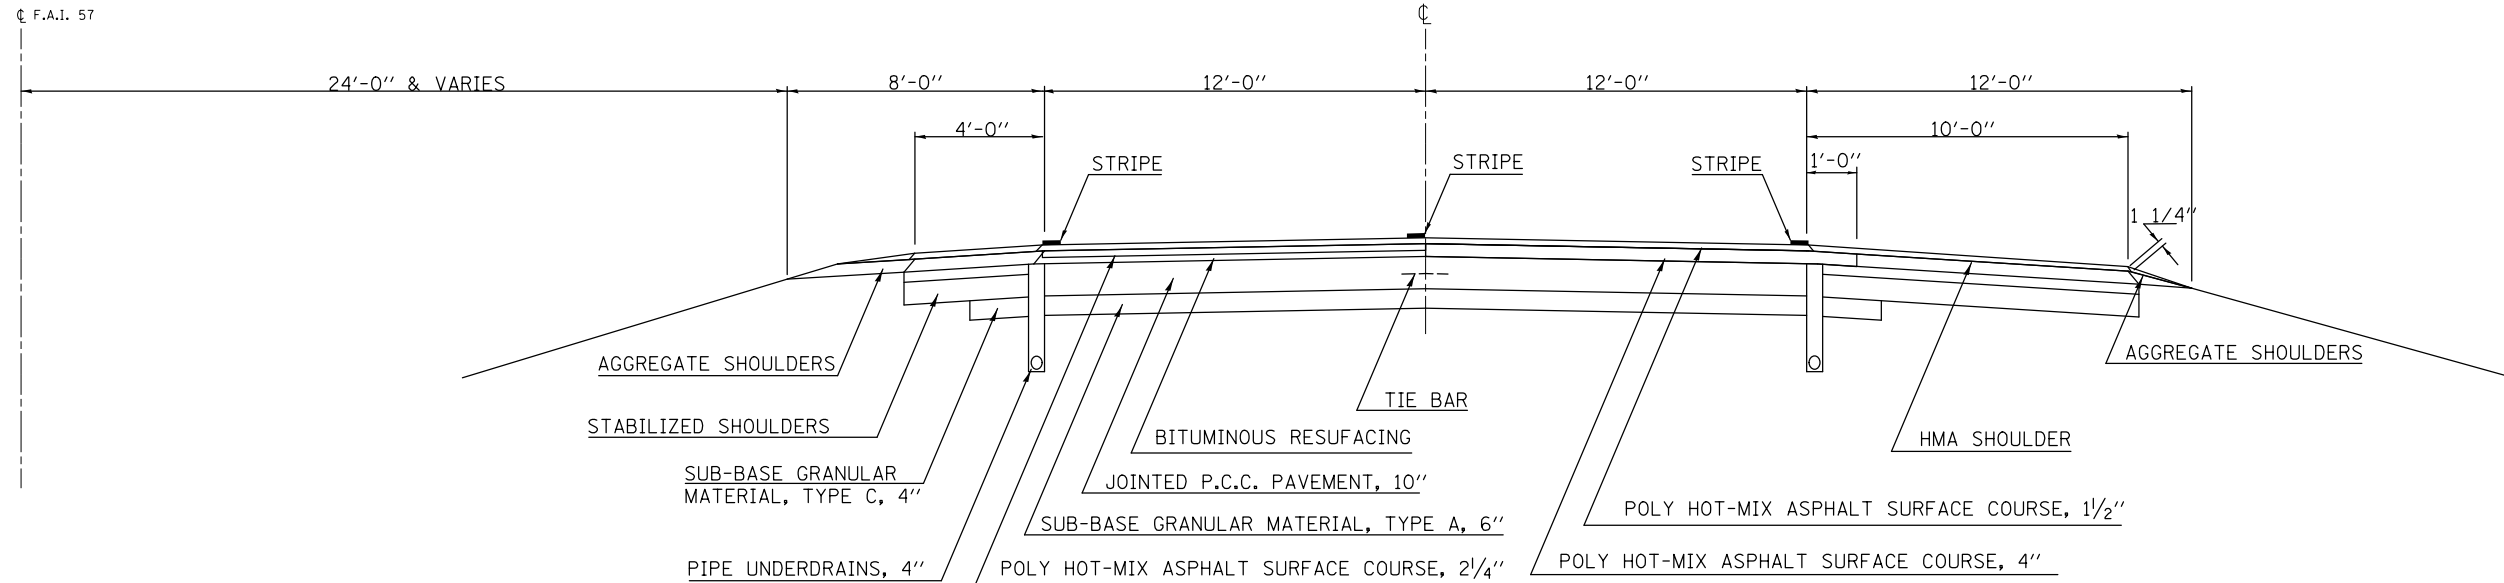

**SEE GENERAL NOTE 451 (SPECIAL) FOR SPECIFIC ROUT & SEAL INSTRUCTIONS AT THIS LOCATION.

⑥ LOCATION 2 (F.A.I. 57)
EXISTING TYPICAL CROSS SECTION

STATION TO STATION
 ③ 312+00.00 323+95.00 (N. B.) ①

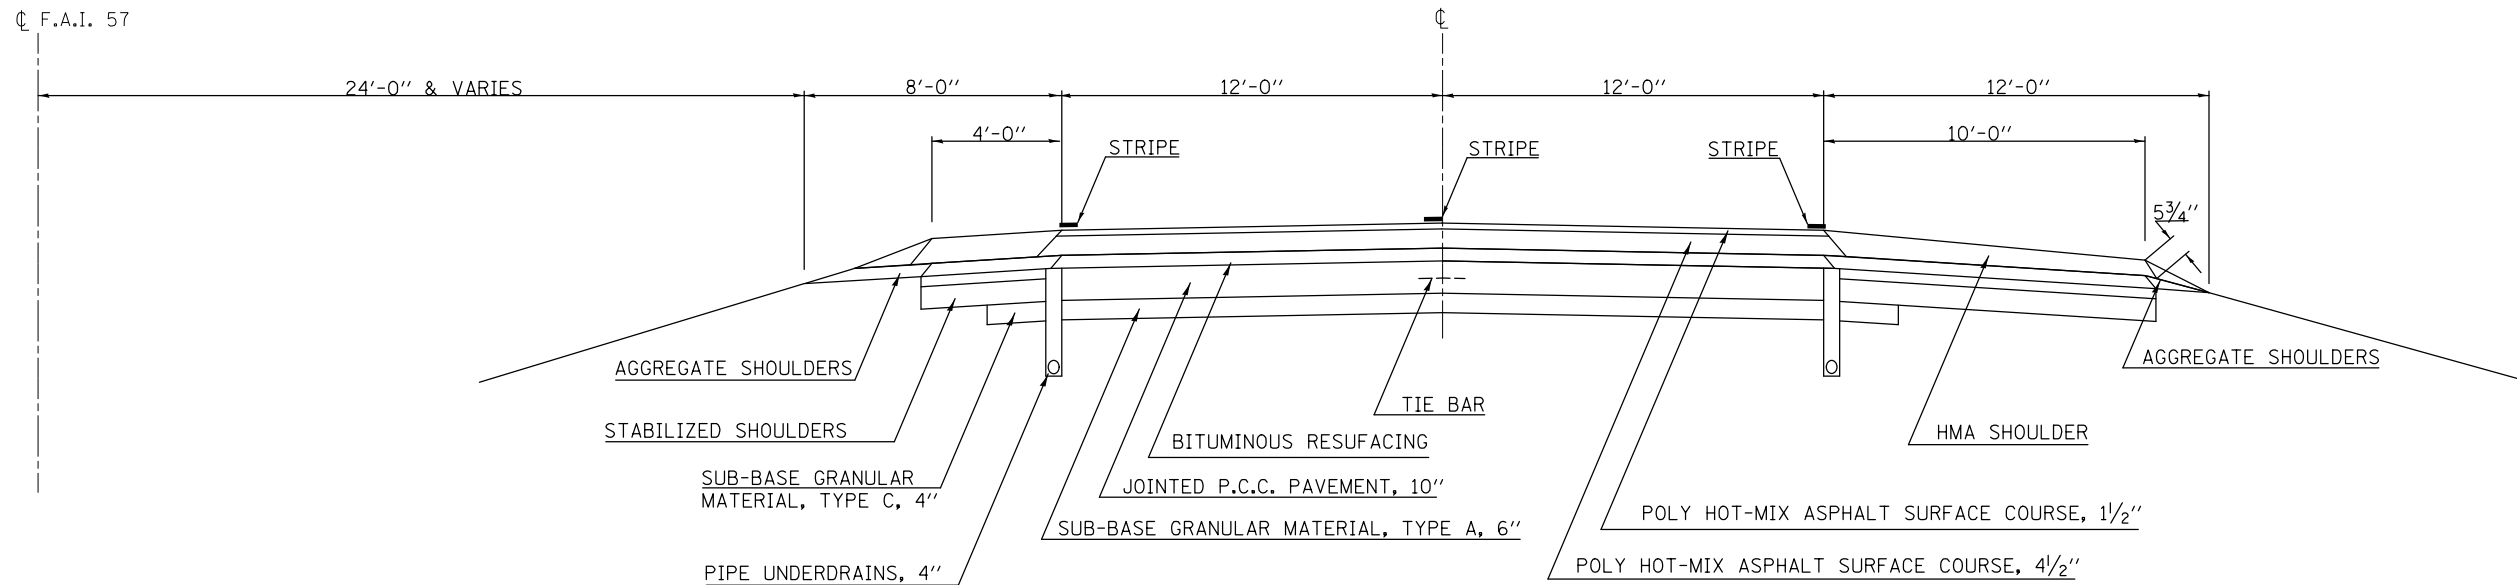

FILE NAME =	USER NAME = ceerlockjd	DESIGNED -	REVISED -
c:\pwwork\pwwork\ceerlockjd\0381332\03	70A32-sht-Typicals.dgn	DRAWN -	REVISED -
	PLOT SCALE = 40.0000' / in.	CHECKED -	REVISED -
#MODELNAME#	PLOT DATE = 2/14/2014	DATE -	REVISED -

STATE OF ILLINOIS
 DEPARTMENT OF TRANSPORTATION

EXISTING TYPICAL CROSS SECTIONS
 LOCATION #2 (I-57)

SCALE: SHEET 3 OF 5 SHEETS STA. TO STA.

F.A. RTE.	SECTION	COUNTY	TOTAL SHEETS	SHEET NO.
VAR.	•	VARIOUS	41	21
•D5 CRACK & JOINT SEAL 2014-1		CONTRACT NO. 70A32		
ILLINOIS FED. AID PROJECT				