


**SEE GENERAL NOTE 451 (SPECIAL) FOR SPECIFIC ROUT & SEAL INSTRUCTIONS AT THIS LOCATION.

⑦ LOCATION 2 (F.A.I. 57)
EXISTING TYPICAL CROSS SECTION


STATION TO STATION
 ⑥ 323+95.00 341+95.00 (N. B.) ⑧

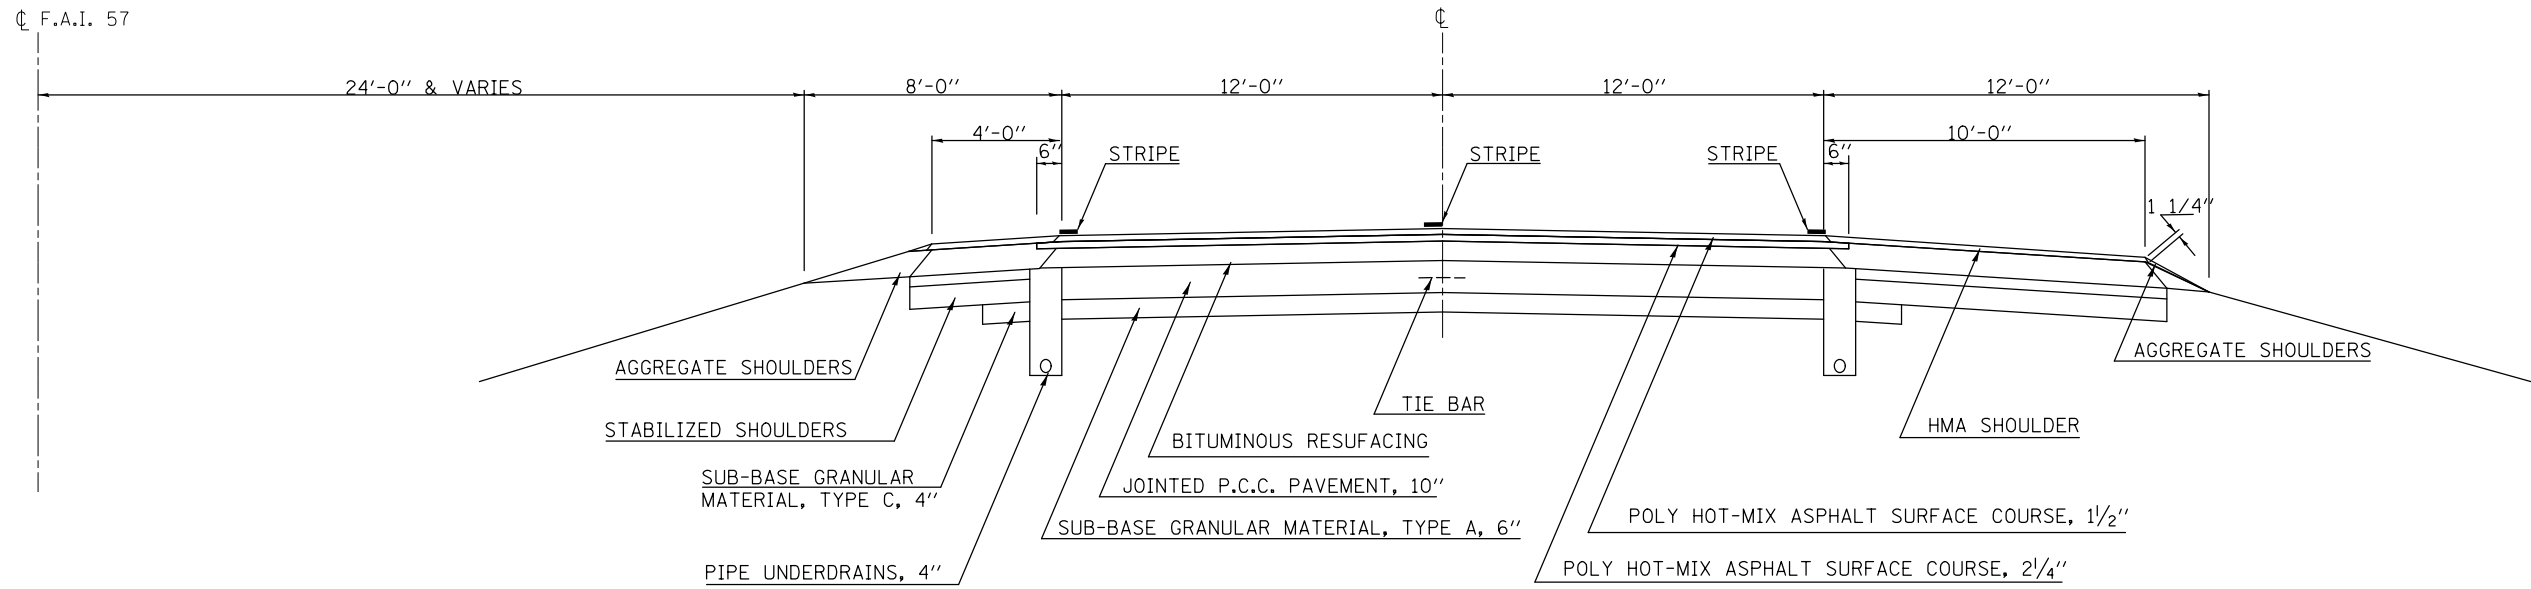

**SEE GENERAL NOTE 451 (SPECIAL) FOR SPECIFIC ROUT & SEAL INSTRUCTIONS AT THIS LOCATION.

⑧ LOCATION 2 (F.A.I. 57)
EXISTING TYPICAL CROSS SECTION

STATION TO STATION
 ⑦ 341+95.00 350+00.00 (N. B.)

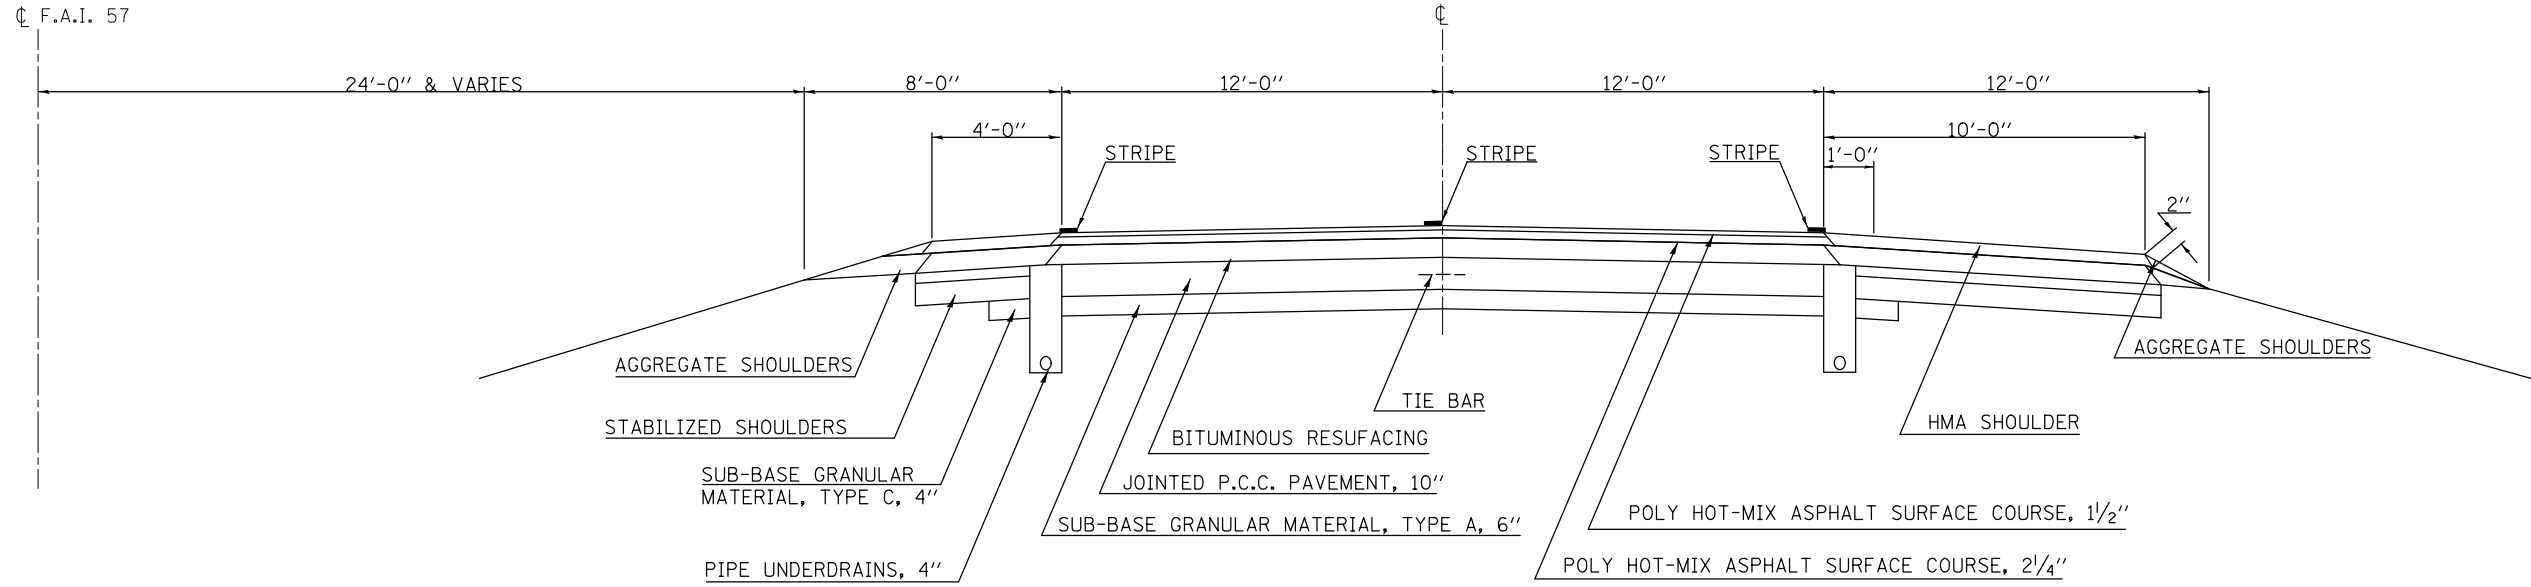

FILE NAME =	USER NAME = ceerlockjd	DESIGNED -	REVISED -
ei:\pwork\pwork\ceerlockjd\0381332\08	70A32-sht-typicals.dgn	DRAWN -	REVISED -
	PLOT SCALE = 40.0000' / in.	CHECKED -	REVISED -
#MODELNAME#	PLOT DATE = 2/14/2014	DATE -	REVISED -

STATE OF ILLINOIS
 DEPARTMENT OF TRANSPORTATION

EXISTING TYPICAL CROSS SECTIONS
 LOCATION #2 (I-57)

SCALE: SHEET 4 OF 5 SHEETS STA. TO STA.

F.A. RTE.	SECTION	COUNTY	TOTAL SHEETS	SHEET NO.
VAR.		VARIOUS	41	22
*D5 CRACK & JOINT SEAL 2014-1		CONTRACT NO. 70A32		
ILLINOIS FED. AID PROJECT				