

\*\*SEE GENERAL NOTE 451 (SPECIAL) FOR SPECIFIC ROUT & SEAL INSTRUCTIONS AT THIS LOCATION.

**9 LOCATION 2 (F.A.I. 57 & U.S. RTE. 45 INTERCHANGE RAMPS)**  
**EXISTING TYPICAL CROSS SECTION**

\* HMA SURFACE REMOVAL, 2 1/2 "

RAMP CB STA. 8+14.67 TO STA. 29+85.03  
 RAMP BD STA. 0+00.00 TO STA. 6+79.71  
 RAMP DA STA. 69+06.41 TO STA. 9+49.95  
 RAMP AC 0+00.00 TO STA. STA. 6+72.59

STATION EQUATIONS

RAMP CB - STA. 30+44.39(BK) =  
 STA. 0+00.00(AH)  
 RAMP BD - STA. 6+72.59(BK) =  
 STA. 46+72.59(AH)  
 RAMP DA - STA. 70+30.33(BK) =  
 STA. 0+00.00(AH)


STATION	TO	STATION
( RAMP CB ) 20+00.00		30+44.39 ( BK )
( RAMP CB ) 0+00.00 ( AH )		9+49.95
( RAMP BD ) 0+00.00		6+72.59 ( BK )
( RAMP BD ) 46+72.59 ( AH )		55+48.22
( RAMP AC ) 0+00.00		15+48.22
( RAMP DA ) 60+00.00		70+30.33 ( BK )
( RAMP DA ) 0+00.00 ( AH )		9+49.95

\* POLY HMA BC, IL19.0, N105 (280 LBS/SQ YD)

RAMP CB STA. 8+14.67 TO STA. 29+85.03  
 RAMP BD STA. 0+00.00 TO STA. 6+79.71  
 RAMP DA STA. 69+06.41 TO STA. 9+49.95  
 RAMP AC 0+00.00 TO STA. STA. 6+72.59

\* POLY HMA SC "D" N105 (168 LBS/SQ YD)


RAMP CB STA. 8+14.67 TO STA. 29+85.03  
 RAMP BD STA. 0+00.00 TO STA. 6+79.71  
 RAMP DA STA. 69+06.41 TO STA. 9+49.95  
 RAMP AC 0+00.00 TO STA. STA. 6+72.59

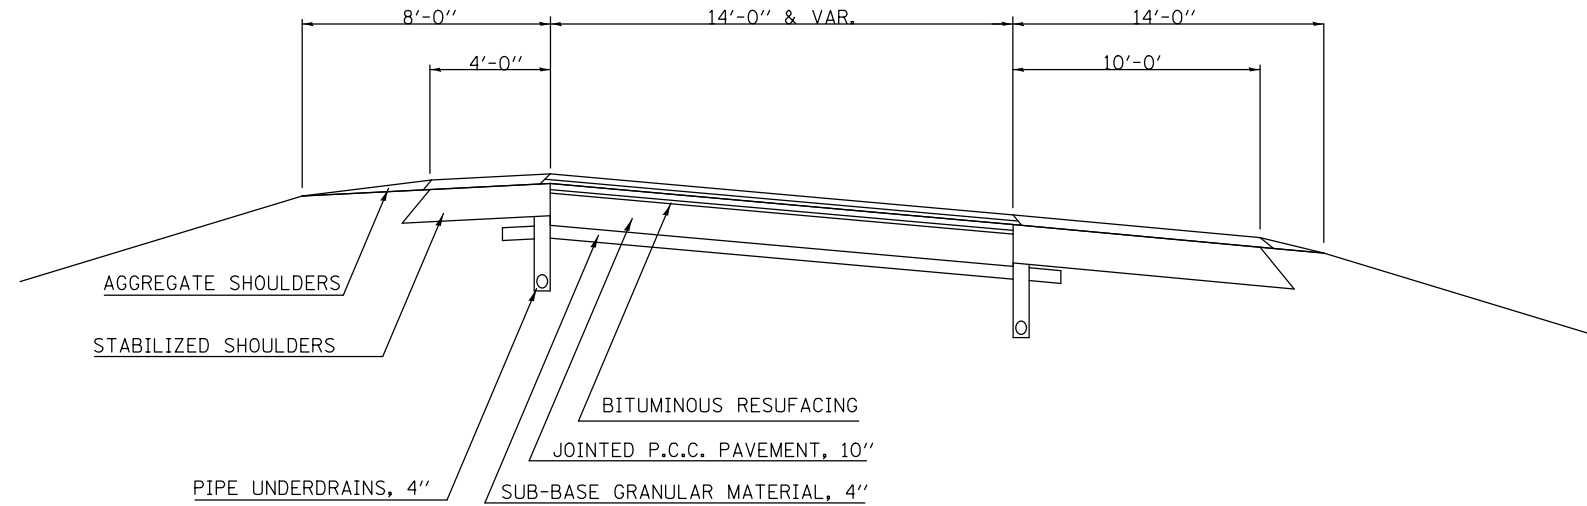

\*\*SEE GENERAL NOTE 451 (SPECIAL) FOR SPECIFIC ROUT & SEAL INSTRUCTIONS AT THIS LOCATION.

**10 LOCATION 2 (F.A.I. 57 NB/SB REST AREA RAMPS)**  
**EXISTING TYPICAL CROSS SECTION**

STATION	TO	STATION
( NB ENTR RMP ) 184+27.52		191+73.60
( NB EXIT RMP ) 208+27.29		220+28.13
( SB EXIT RMP ) 118+75.85		132+10.35
( SB ENTR RMP ) 147+69.00		155+00.00

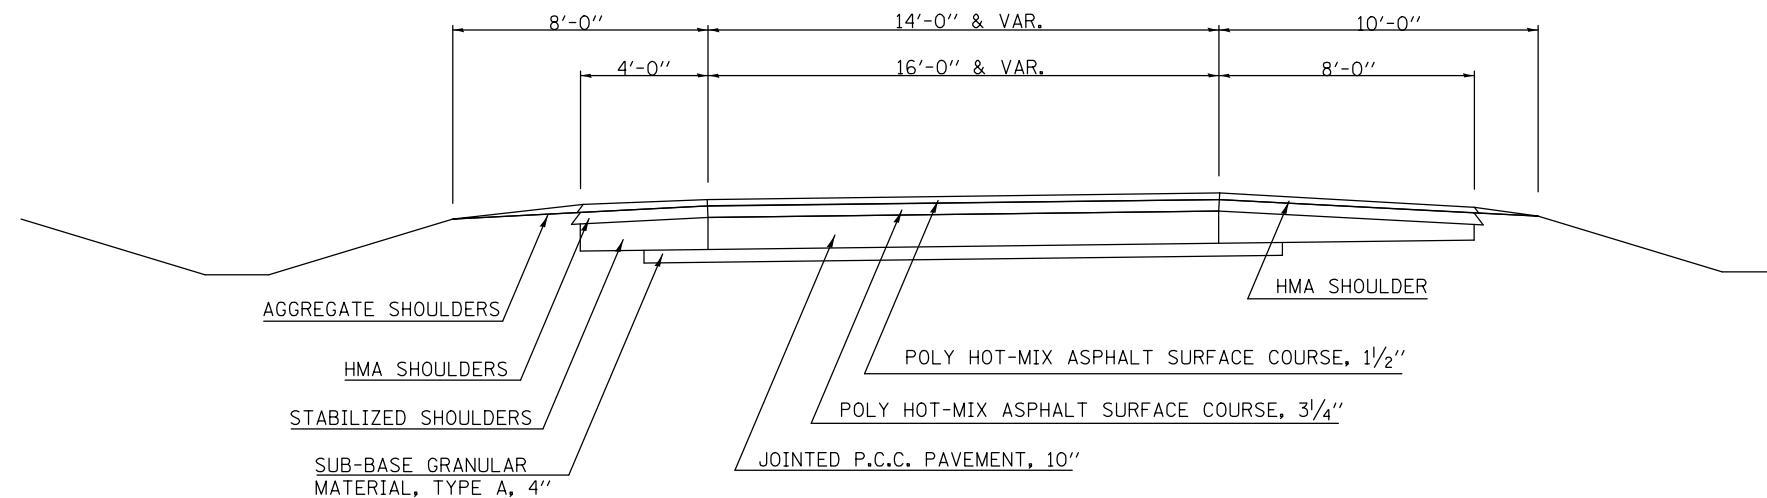

FILE NAME =	USER NAME = ceerlockjd	DESIGNED -	REVISED -	<b>STATE OF ILLINOIS DEPARTMENT OF TRANSPORTATION</b>	<b>EXISTING TYPICAL CROSS SECTIONS LOCATION #2 (I-57)</b>			F.A. RTE.	SECTION	COUNTY	TOTAL SHEETS	SHEET NO.	
ei:\pwwork\pwwork\ceerlockjd\0381332\05	70A32-sht-typical.s.dgn	DRAWN -	REVISED -		SCALE:	SHEET 5	OF 5	SHEETS	STA.	TO STA.	VARIOUS	41	23
	PLOT SCALE = 40.0000' / in.	CHECKED -	REVISED -					*D5 CRACK & JOINT SEAL 2014-1		CONTRACT NO. 70A32			
*MODELNAME#	PLOT DATE = 2/14/2014	DATE -	REVISED -					ILLINOIS FED. AID PROJECT					