



\*\*SEE GENERAL NOTE 451 (SPECIAL) FOR SPECIFIC ROUT & SEAL INSTRUCTIONS AT THIS LOCATION.

## ① LOCATION 3 (US 36) EXISTING TYPICAL CROSS SECTION

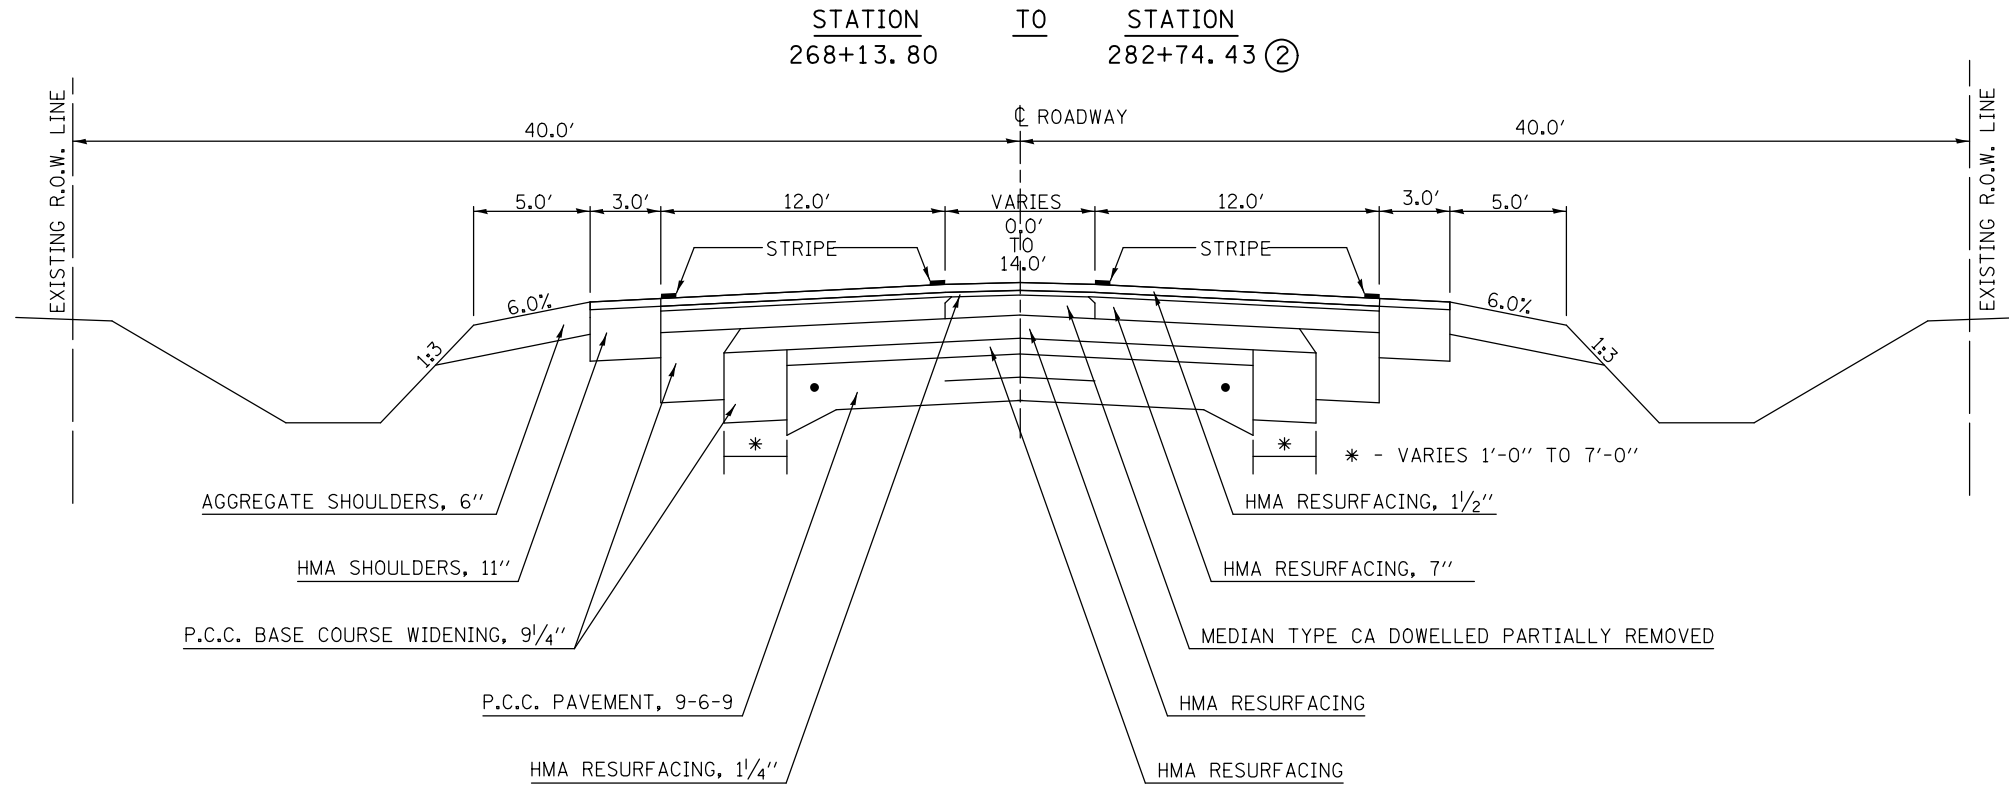

\*\*SEE GENERAL NOTE 451 (SPECIAL) FOR SPECIFIC ROUT & SEAL INSTRUCTIONS AT THIS LOCATION.

## ② LOCATION 3 (US 36) EXISTING TYPICAL CROSS SECTION

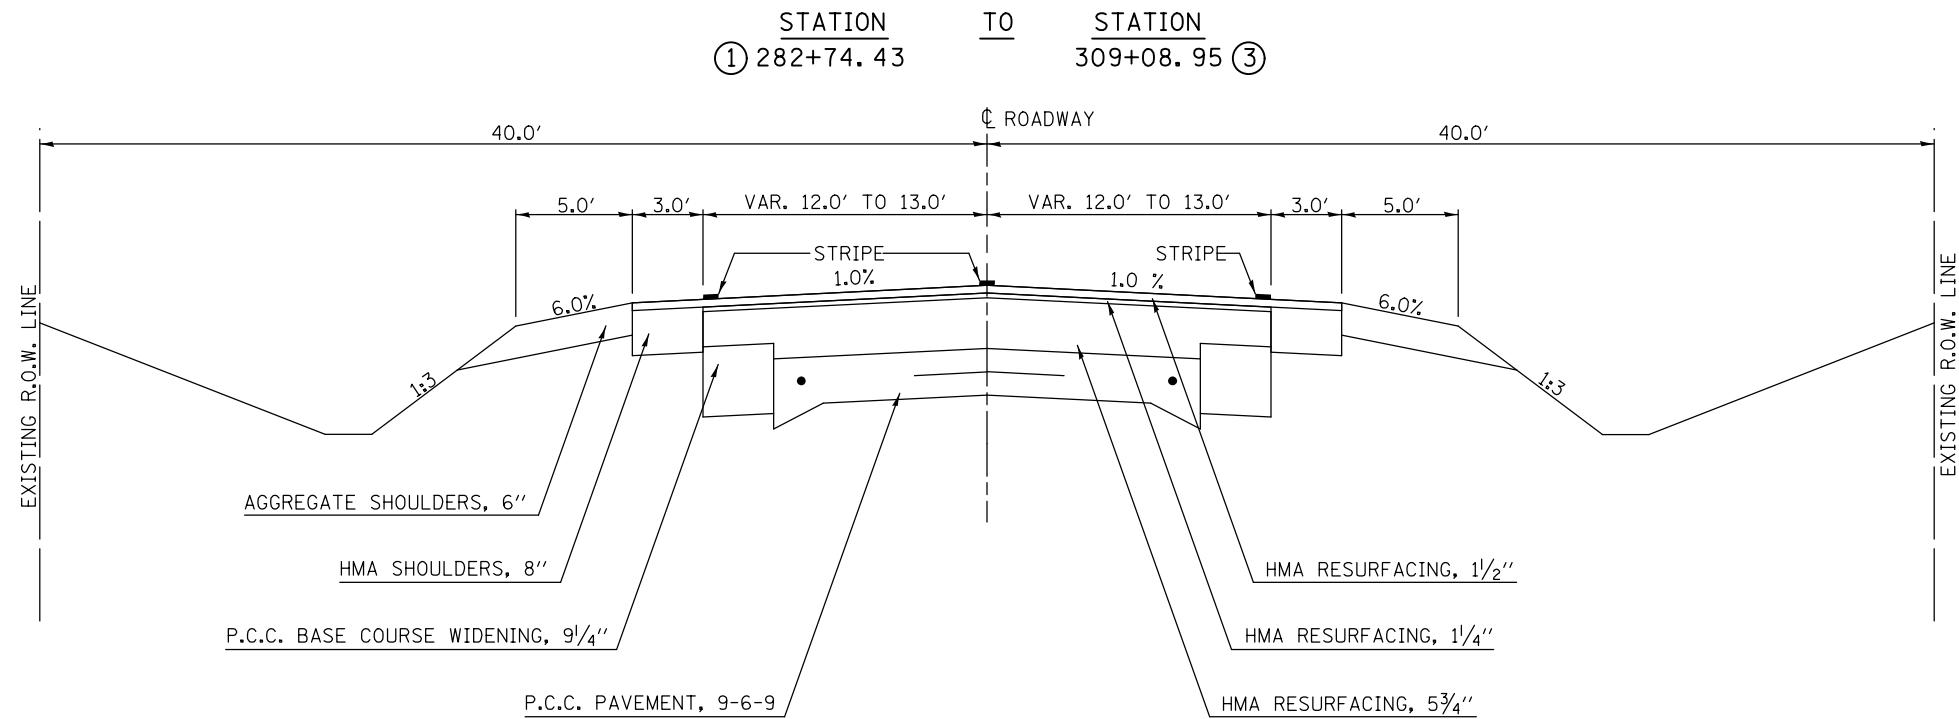

FILE NAME =	USER NAME = ceerlockjd	DESIGNED -	REVISED -	<b>STATE OF ILLINOIS DEPARTMENT OF TRANSPORTATION</b>	<b>EXISTING TYPICAL CROSS SECTIONS LOCATION #3 (US 36)</b>	F.A. RTE.	SECTION	COUNTY	TOTAL SHEETS	SHEET NO.	
ci:\pwwork\pwwork\ceerlockjd\0381332\09	70A32-sht-Typicals.dgn	DRAWN -	REVISED -			VAR.	•	VARIOUS	41	24	
	PLOT SCALE = 40.0000' / in.	CHECKED -	REVISED -			•D5 CRACK & JOINT SEAL 2014-1		CONTRACT NO. 70A32			
#MODELNAME#	PLOT DATE = 2/14/2014	DATE -	REVISED -			SCALE:	SHEET 1	OF 4 SHEETS	STA.	TO STA.	ILLINOIS FED. AID PROJECT