


**SEE GENERAL NOTE 451 (SPECIAL) FOR SPECIFIC ROUT & SEAL INSTRUCTIONS AT THIS LOCATION.

⑤ LOCATION 3 (US 36) EXISTING TYPICAL CROSS SECTION

STATION	TO	STATION
④ 326+71.43		748+77.79 ⑥
⑥ 768+83.70		773+04.63 ⑦


ROUT & SEAL OMISSIONS:
 SN 021-2018 STA. 493+78.43 TO STA. 494+89.57
 SN 021-8021 STA. 502+88.00 TO STA. 503+12.00
 SN 021-0050 STA. 517+81.00 TO STA. 519_03.00
 SN 021-8022 STA. 557+64.00 TO STA. 557+98.00
 SN 021-2022 STA. 677+38.26 TO STA. 678+45.74
 SN 021-8024 STA. 719+36.00 TO STA. 719+64.00

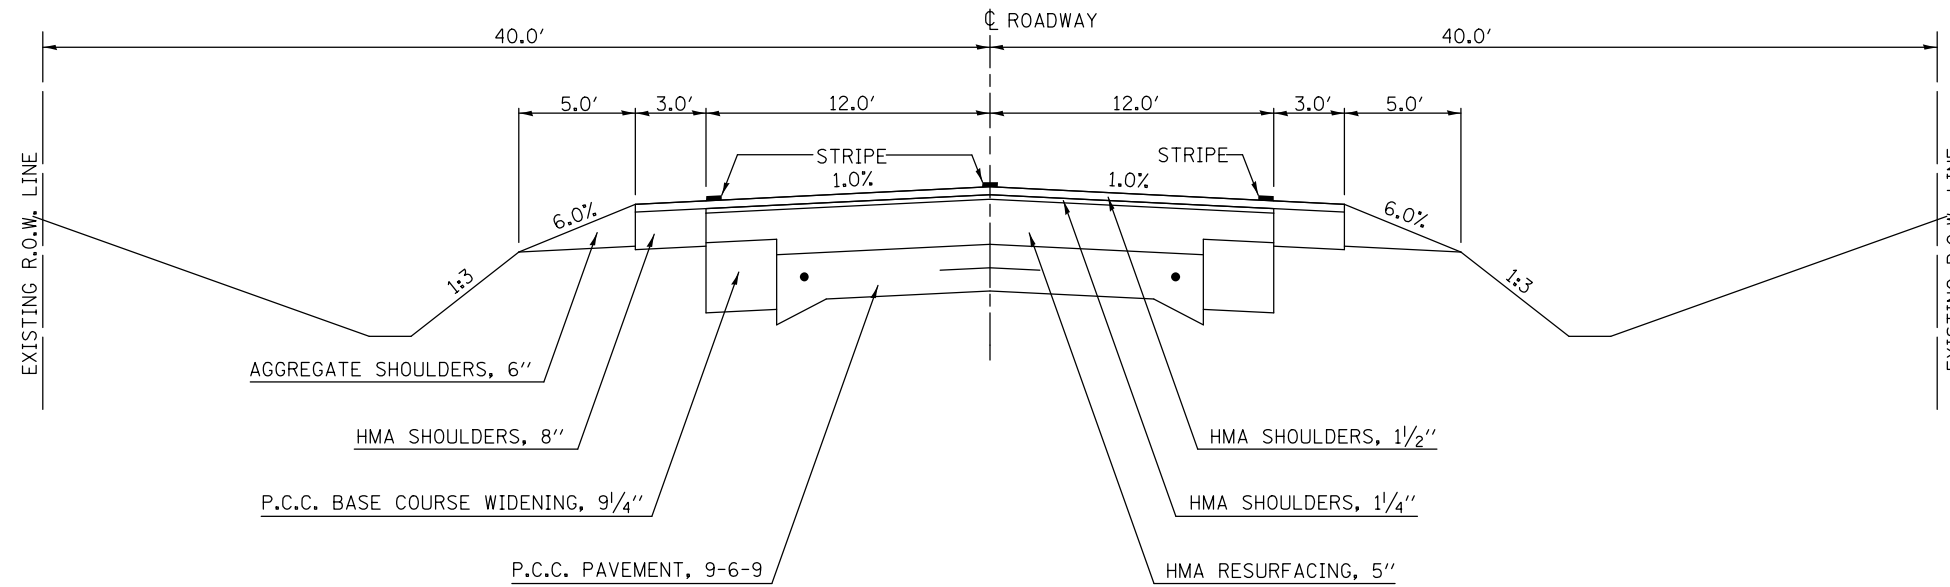

**SEE GENERAL NOTE 451 (SPECIAL) FOR SPECIFIC ROUT & SEAL INSTRUCTIONS AT THIS LOCATION.

⑥ LOCATION 3 (US 36) EXISTING TYPICAL CROSS SECTION

STATION	TO	STATION
⑤ 748+77.79		768+83.70 ⑤

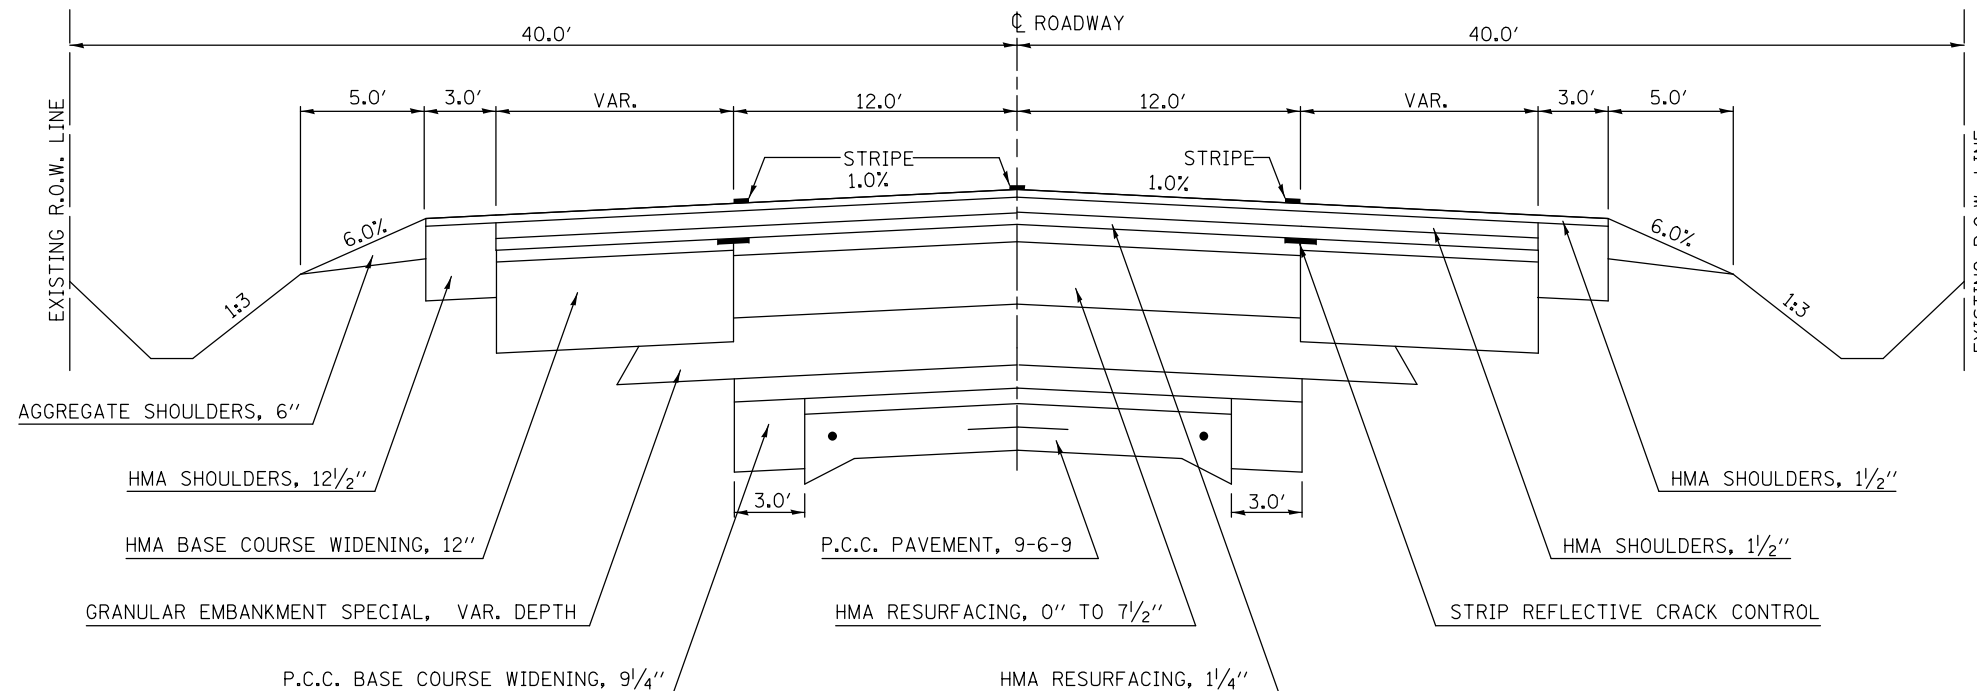

FILE NAME =	USER NAME = ceerlockjd	DESIGNED -	REVISED -	STATE OF ILLINOIS DEPARTMENT OF TRANSPORTATION	EXISTING TYPICAL CROSS SECTIONS LOCATION #3 (US 36)	F.A. RTE.	SECTION	COUNTY	TOTAL SHEETS	SHEET NO.
ci:\pwork\pwork\ceerlockjd\0301332\05	70A32-sht-Typicals.dgn	DRAWN -	REVISED -			VAR.	•	VARIOUS	41	26
*MODELNAME#	PLOT SCALE = 40.0000' / in.	CHECKED -	REVISED -			•DS CRACK & JOINT SEAL 2014-1		CONTRACT NO. 70A32		
	PLOT DATE = 2/14/2014	DATE -	REVISED -		SCALE:	SHEET 3 OF 4 SHEETS		STA.	TO STA.	
ILLINOIS FED. AID PROJECT										