


**SEE GENERAL NOTE 451 (SPECIAL) FOR SPECIFIC ROUT & SEAL INSTRUCTIONS AT THIS LOCATION.

**① LOCATION 5 (IL 16)
EXISTING TYPICAL CROSS SECTION**


STATION TO STATION
600+30.00 663+11.47 ②

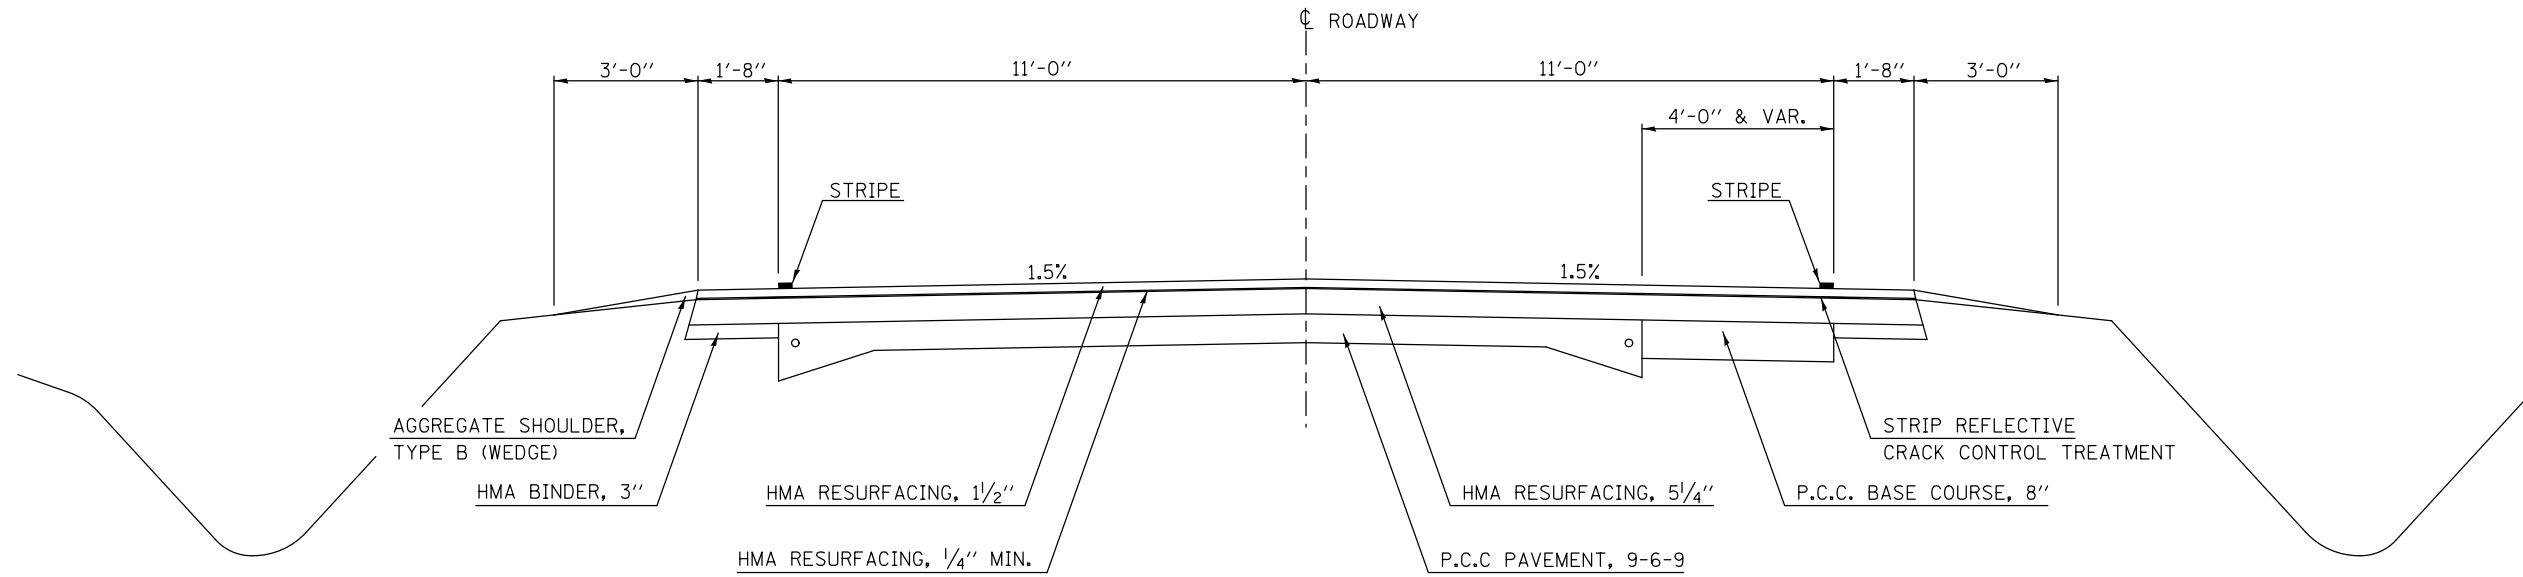

**SEE GENERAL NOTE 451 (SPECIAL) FOR SPECIFIC ROUT & SEAL INSTRUCTIONS AT THIS LOCATION.

**② LOCATION 5 (IL 16)
EXISTING TYPICAL CROSS SECTION**

STATION TO STATION
① 663+11.47 668+17.37 ③
③ 675+60.77 681+27.07 ③

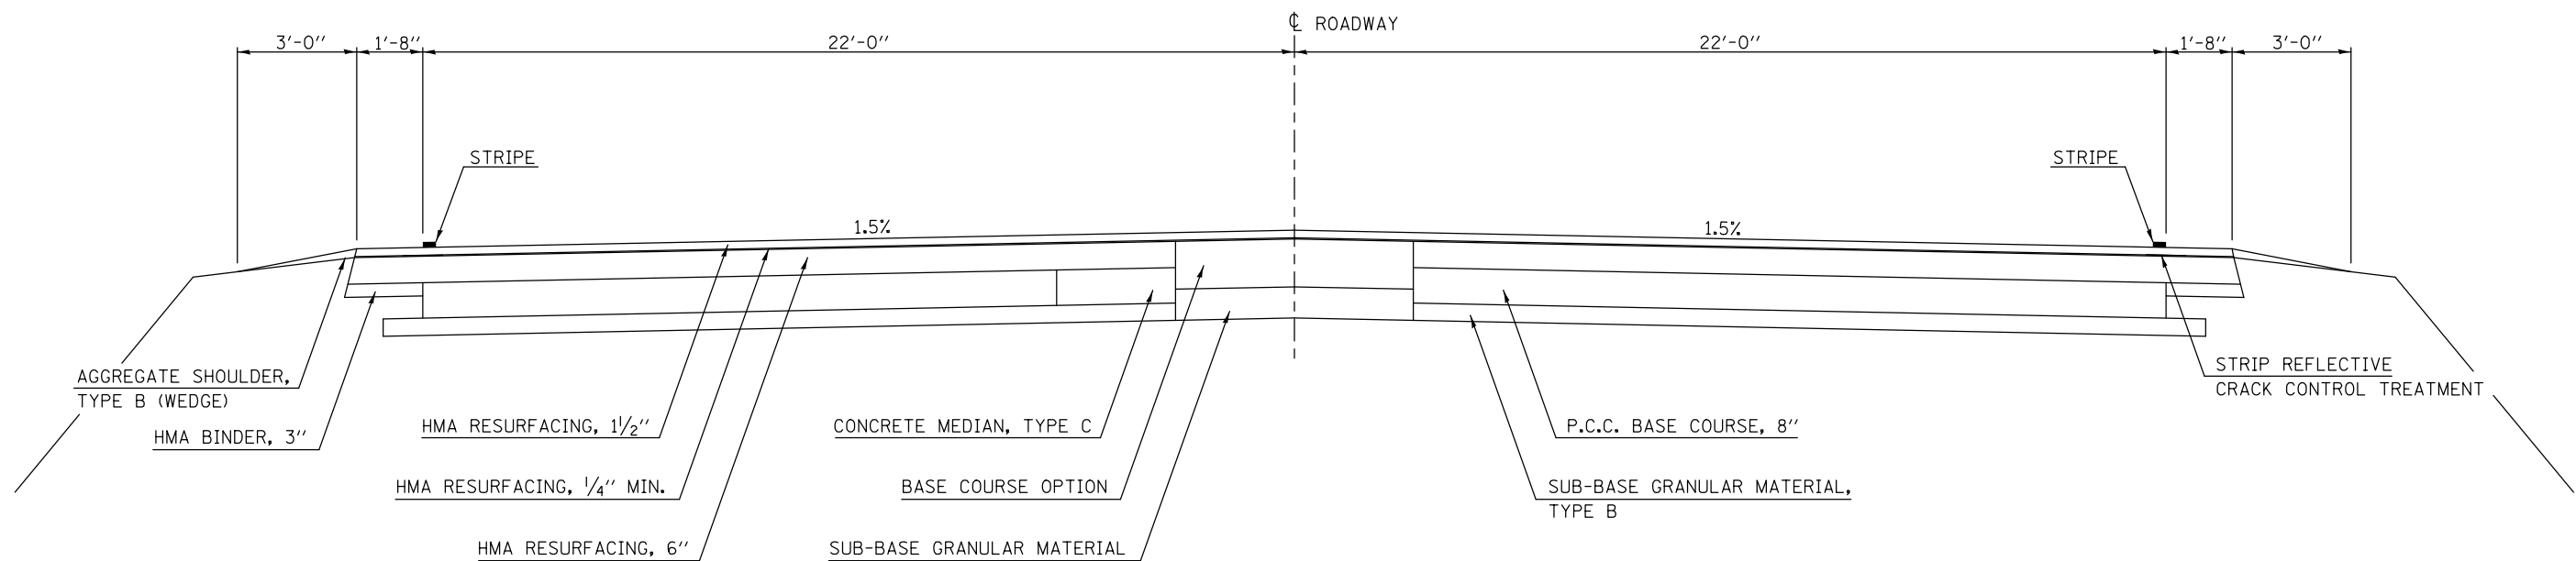

FILE NAME =	USER NAME = ceerlockjd	DESIGNED -	REVISED -
ci:\pwork\work\pwork\ceerlockjd\0381332\0370A32-sht-Typicals.dgn	70A32-sht-Typicals.dgn	DRAWN -	REVISED -
	PLOT SCALE = 40.0000' / in.	CHECKED -	REVISED -
MODELNAME	PLOT DATE = 2/14/2014	DATE -	REVISED -

STATE OF ILLINOIS
DEPARTMENT OF TRANSPORTATION

EXISTING TYPICAL CROSS SECTIONS
LOCATION #5 (IL 16)

SCALE: SHEET 1 OF 3 SHEETS STA. TO STA.

F.A. RTE.	SECTION	COUNTY	TOTAL SHEETS	SHEET NO.
VAR.		VARIOUS	41	30
*D5 CRACK & JOINT SEAL 2014-1		CONTRACT NO. 70A32		
ILLINOIS FED. AID PROJECT				