


**SEE GENERAL NOTE 451 (SPECIAL) FOR SPECIFIC ROUT & SEAL INSTRUCTIONS AT THIS LOCATION.

⑤ LOCATION 5 (IL 16) EXISTING TYPICAL CROSS SECTION

STATION TO STATION
④ 1363+55.06 1364+36.00 ⑥

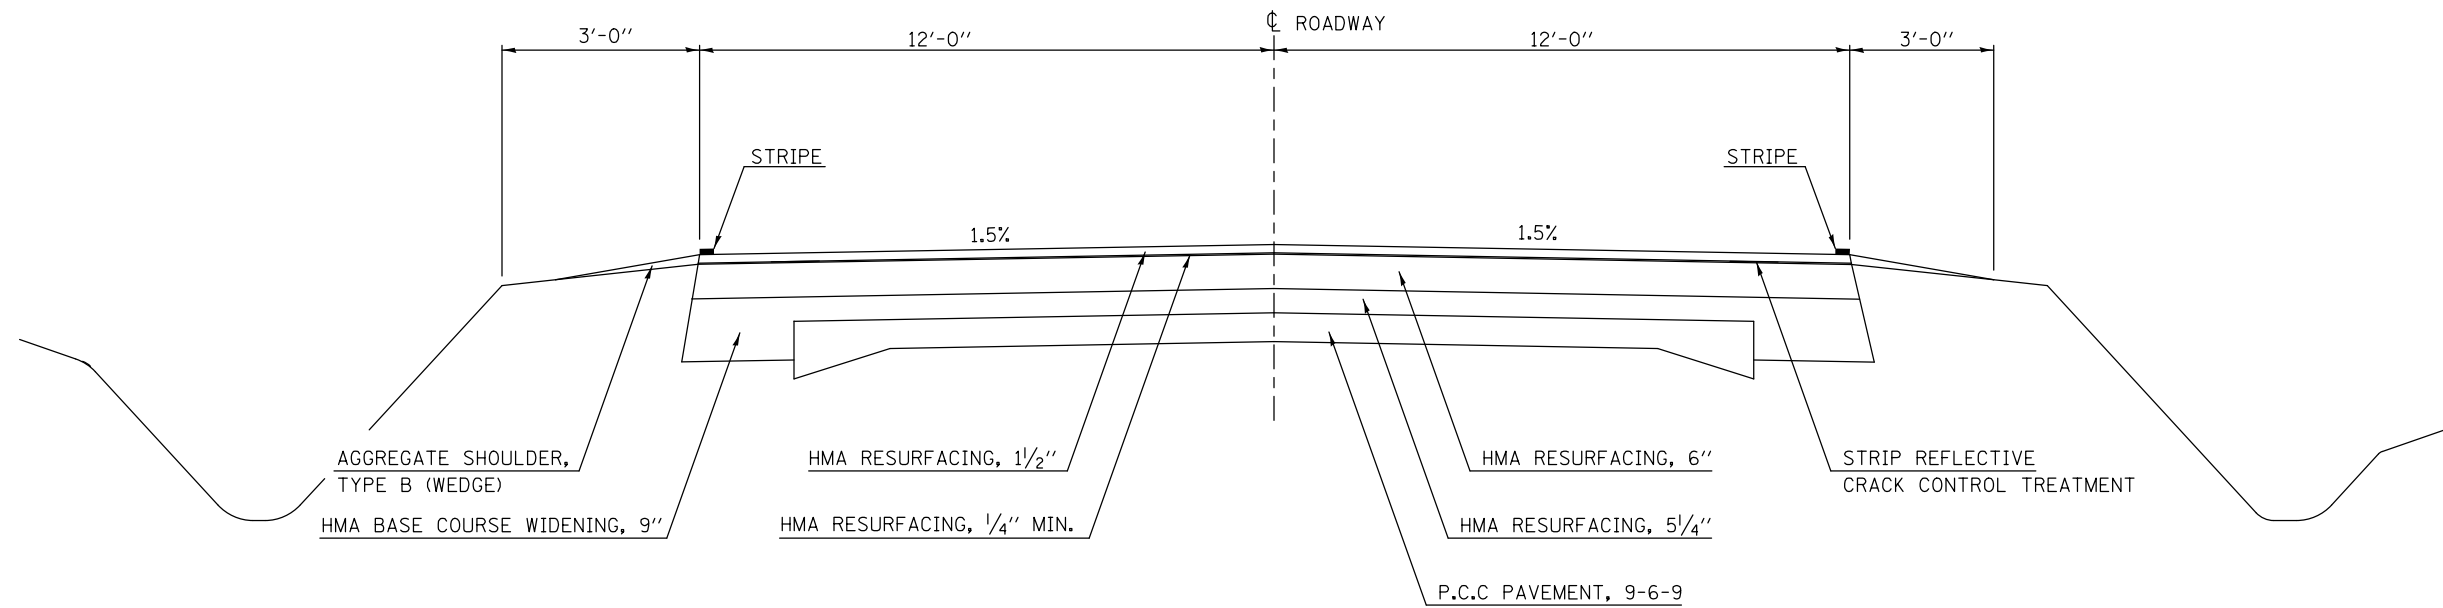


**SEE GENERAL NOTE 451 (SPECIAL) FOR SPECIFIC ROUT & SEAL INSTRUCTIONS AT THIS LOCATION.

⑥ LOCATION 5 (IL 16) EXISTING TYPICAL CROSS SECTION

STATION EQUATION
STA. 1365+41.36 (BK) = STA. 3365+41.36 (AH)

STATION TO STATION
⑤ 1364+36.00 3366+96.66

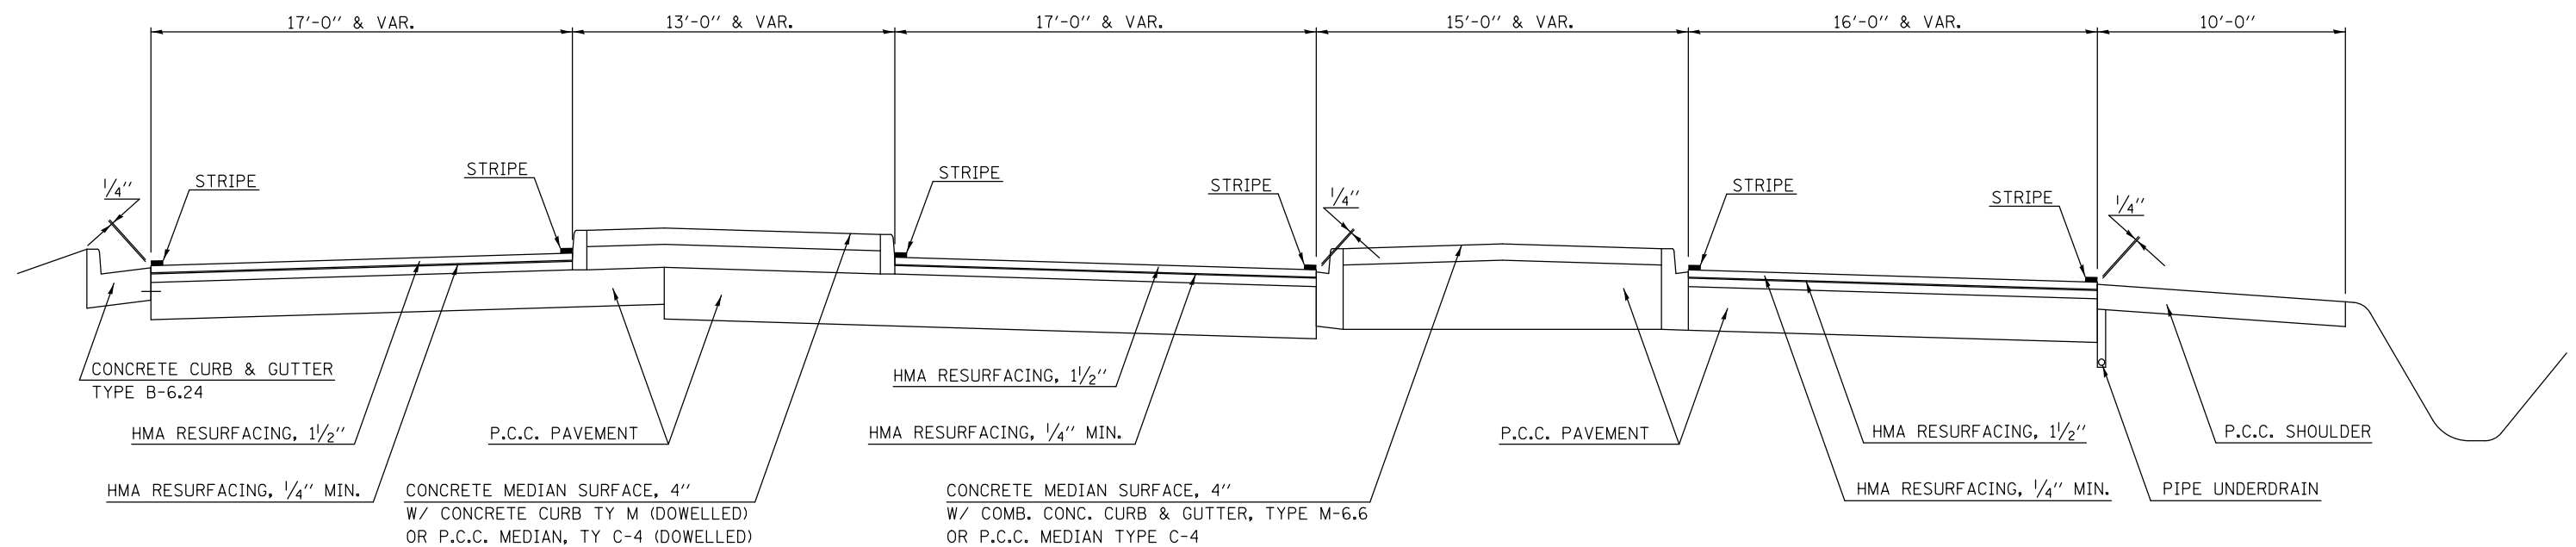

FILE NAME =	USER NAME = ceerlockjd	DESIGNED -	REVISED -	STATE OF ILLINOIS DEPARTMENT OF TRANSPORTATION	EXISTING TYPICAL CROSS SECTIONS LOCATION #5 (IL 16)			F.A. RTE.	SECTION	COUNTY	TOTAL SHEETS	SHEET NO.
ce:\pwork\work\pwork\ceerlockjd\0381332\0570A32-sht-Typicals.dgn	PLOT SCALE = 40.0000' / in.	DRAWN -	REVISED -					VAR.		VARIOUS	41	32
*MODELNAME#	PLOT DATE = 2/14/2014	CHECKED -	REVISED -		SCALE:	SHEET 3	OF 3 SHEETS	STA.	TO STA.	CONTRACT NO. 70A32 ILLINOIS FED. AID PROJECT		
		DATE -	REVISED -									