



\*\*SEE GENERAL NOTE 451 (SPECIAL) FOR SPECIFIC ROUT & SEAL INSTRUCTIONS AT THIS LOCATION.

## ① LOCATION 6 (IL 49) EXISTING TYPICAL CROSS SECTION

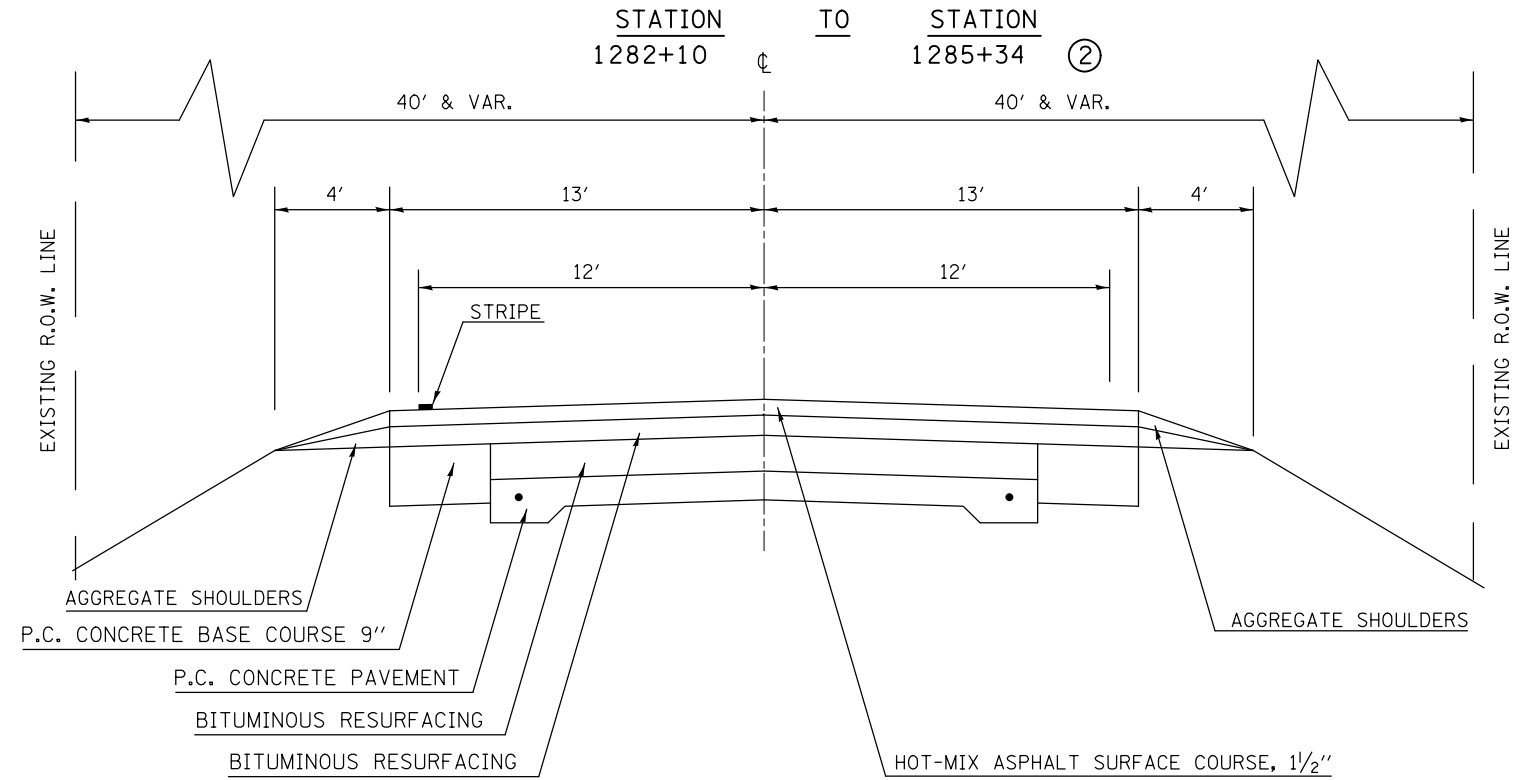

\*\*SEE GENERAL NOTE 451 (SPECIAL) FOR SPECIFIC ROUT & SEAL INSTRUCTIONS AT THIS LOCATION.

## ② LOCATION 6 (IL 49) EXISTING TYPICAL CROSS SECTION

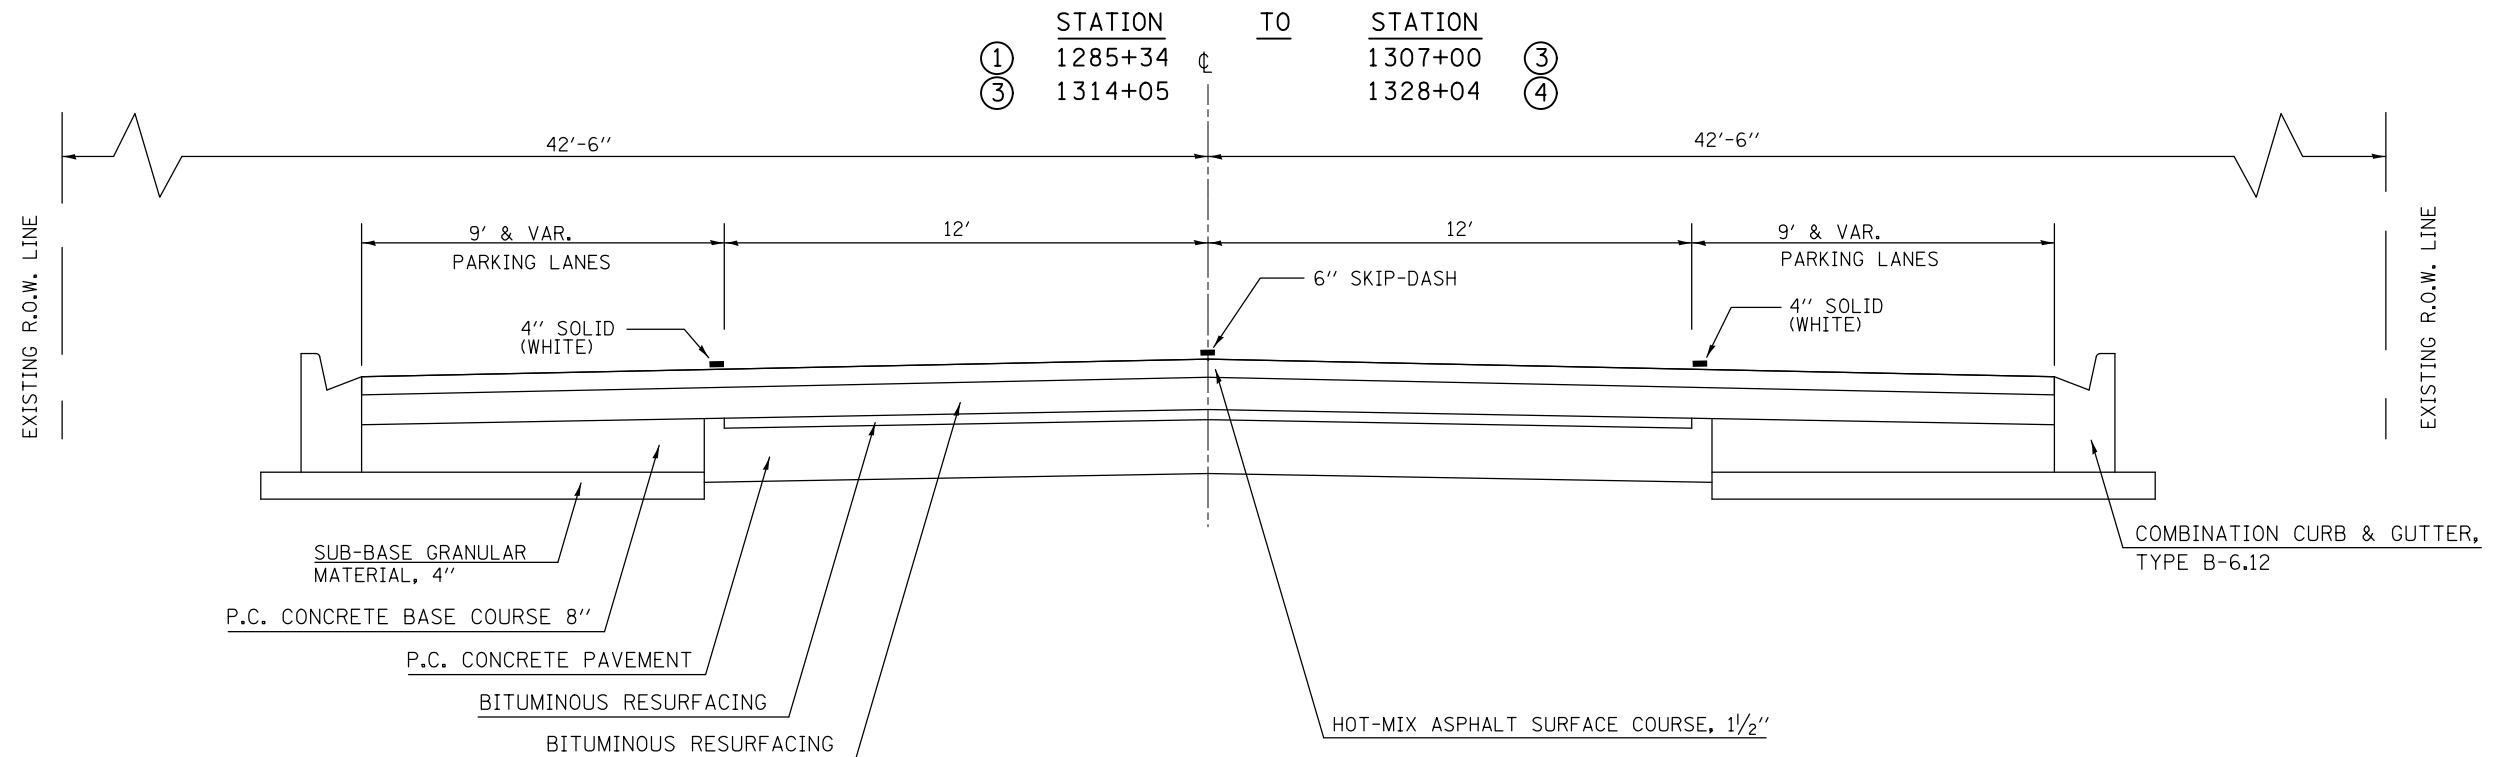

FILE NAME =	USER NAME = ceerlockjd	DESIGNED -	REVISED -	<b>STATE OF ILLINOIS DEPARTMENT OF TRANSPORTATION</b>	<b>EXISTING TYPICAL CROSS SECTIONS LOCATION #6 (IL 49)</b>	F.A. RTE.	SECTION	COUNTY	TOTAL SHEETS	SHEET NO.
ci:\pwork\pwork\ceerlockjd\0381332\0381332-0381332.dgn	70A32-sht-Typicals.dgn	DRAWN -	REVISED -			VAR.	•	VARIOUS	41	33
#MODELNAME#	PLOT SCALE = 40.0000' / in.	CHECKED -	REVISED -		SCALE:	SHEET 1 OF 2 SHEETS		CONTRACT NO. 70A32	ILLINOIS FED. AID PROJECT	
	PLOT DATE = 2/14/2014	DATE -	REVISED -		STA.	TO STA.				