


\*\*SEE GENERAL NOTE 451 (SPECIAL) FOR SPECIFIC ROUT & SEAL INSTRUCTIONS AT THIS LOCATION.

### ③ LOCATION 6 (IL 49) EXISTING TYPICAL CROSS SECTION


STATION 1307+00 TO STATION 1314+05 ②

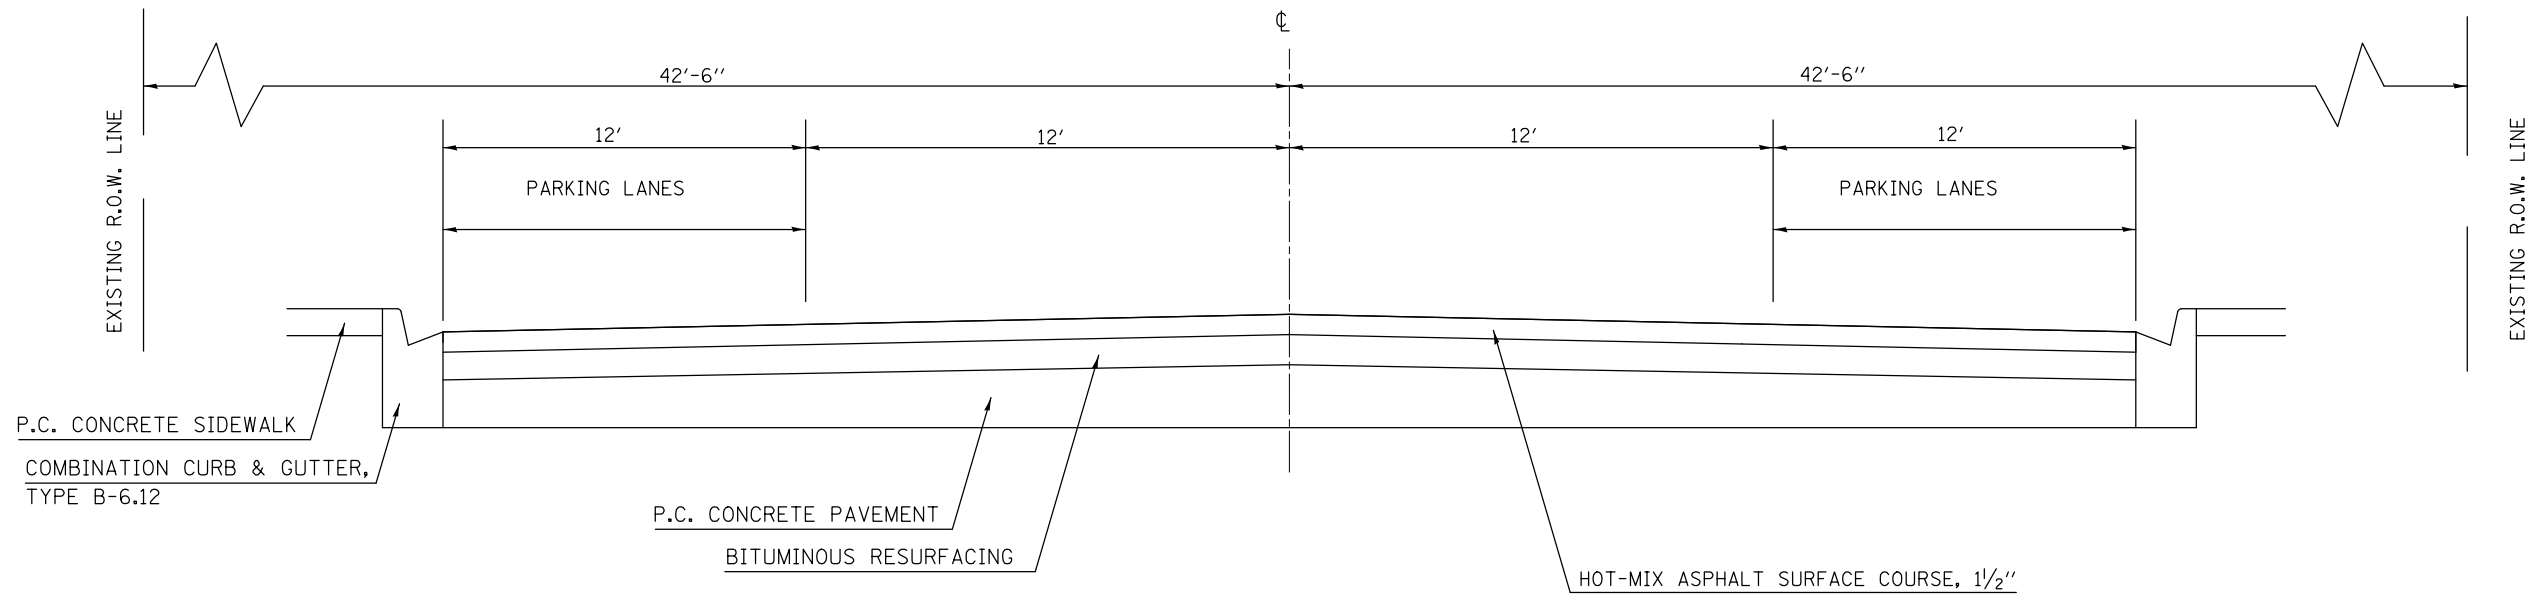

\*\*SEE GENERAL NOTE 451 (SPECIAL) FOR SPECIFIC ROUT & SEAL INSTRUCTIONS AT THIS LOCATION.

### ④ LOCATION 6 (IL 49) EXISTING TYPICAL CROSS SECTION

STATION 1328+04 TO STATION 1391+55.75 ②  
40' & VAR. 40' & VAR.

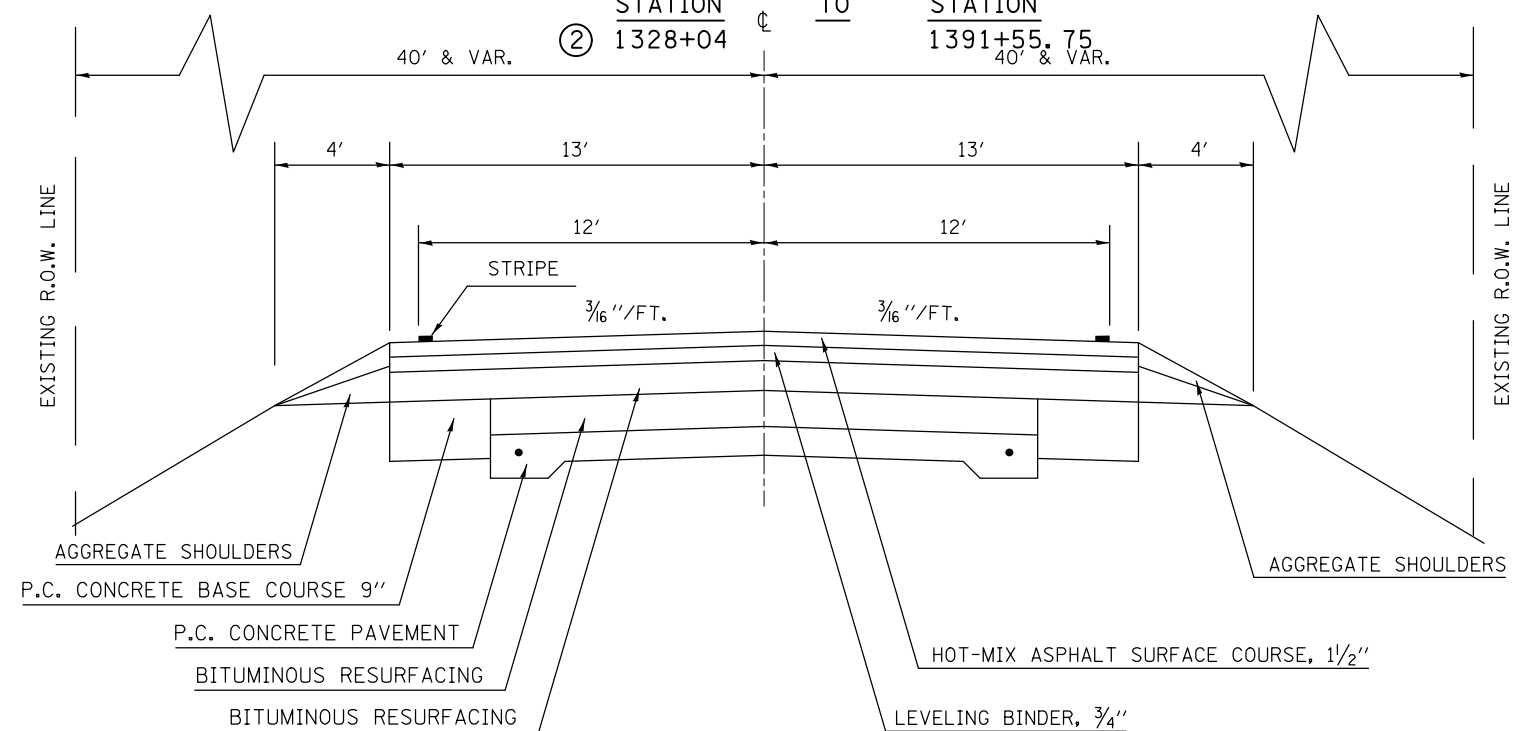

FILE NAME =	USER NAME = ceerlockjd	DESIGNED -	REVISED -
ei:\pwwork\pwwork\ceerlockjd\0381332\0370A32-sht-typicals.dgn	70A32-sht-typicals.dgn	DRAWN -	REVISED -
	PLOT SCALE = 40.0000' / in.	CHECKED -	REVISED -
#MODELNAME#	PLOT DATE = 2/14/2014	DATE -	REVISED -

**STATE OF ILLINOIS  
DEPARTMENT OF TRANSPORTATION**

**EXISTING TYPICAL CROSS SECTIONS  
LOCATION #6 (IL 49)**

SCALE: SHEET 2 OF 2 SHEETS STA. TO STA.

F.A. RTE.	SECTION	COUNTY	TOTAL SHEETS	SHEET NO.
VAR.	•	VARIOUS	41	34
•D5 CRACK & JOINT SEAL 2014-1			CONTRACT NO. 70A32	
ILLINOIS FED. AID PROJECT				