


**SEE GENERAL NOTE 451 (SPECIAL) FOR SPECIFIC ROUT & SEAL INSTRUCTIONS AT THIS LOCATION.

①

**LOCATION 1 (I-55)
EXISTING TYPICAL CROSS SECTION
F.A.I. - 55 NORTHBOUND**

STATION TO STATION
114+64.00 117+48.72 ②

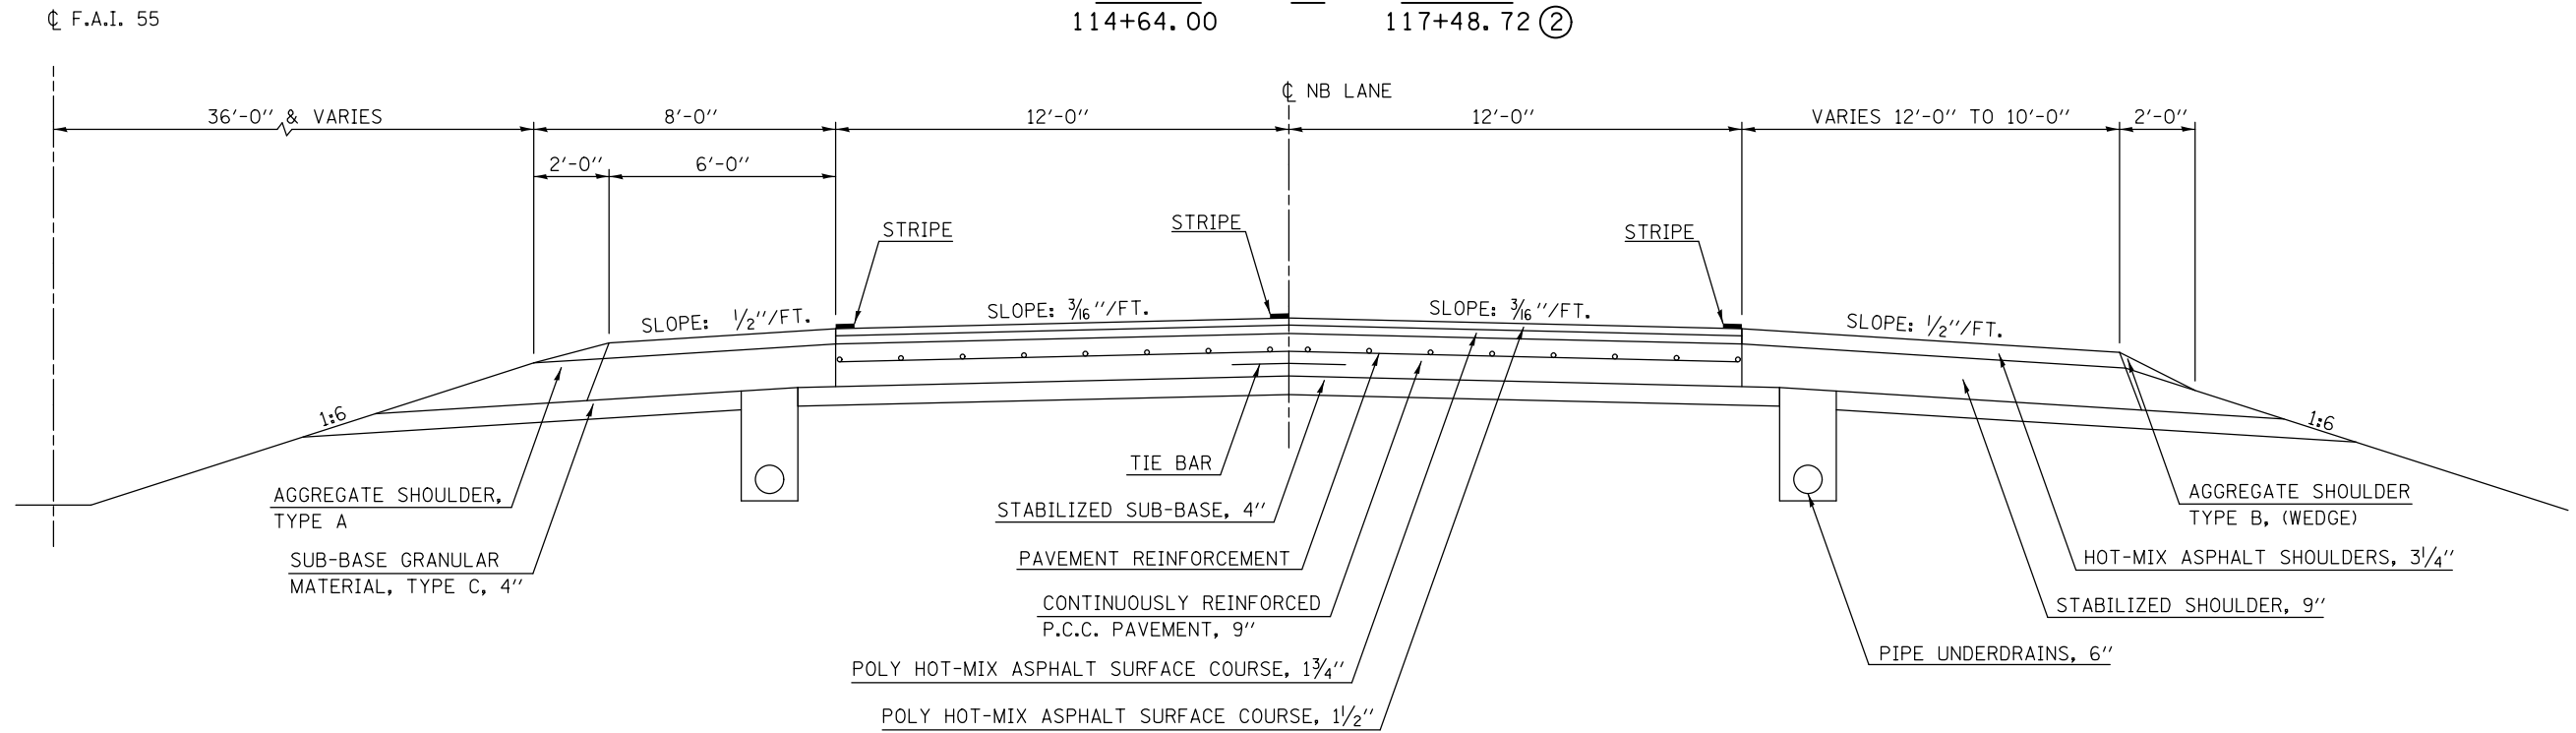


**SEE GENERAL NOTE 451 (SPECIAL) FOR SPECIFIC ROUT & SEAL INSTRUCTIONS AT THIS LOCATION.

②

**LOCATION 1 (I-55)
EXISTING TYPICAL CROSS SECTION
F.A.I. - 55 NORTHBOUND**

STATION TO STATION
① 117+48.72 625+10.00

STRUCTURE OMISSIONS
STATION 322+29.14 TO STATION 324+20.42; S.N. 057-0164
STATION 586+62.13 TO STATION 590+12.86; S.N. 057-0167
STATION 607+07.74 TO STATION 609+99.07; S.N. 057-0170

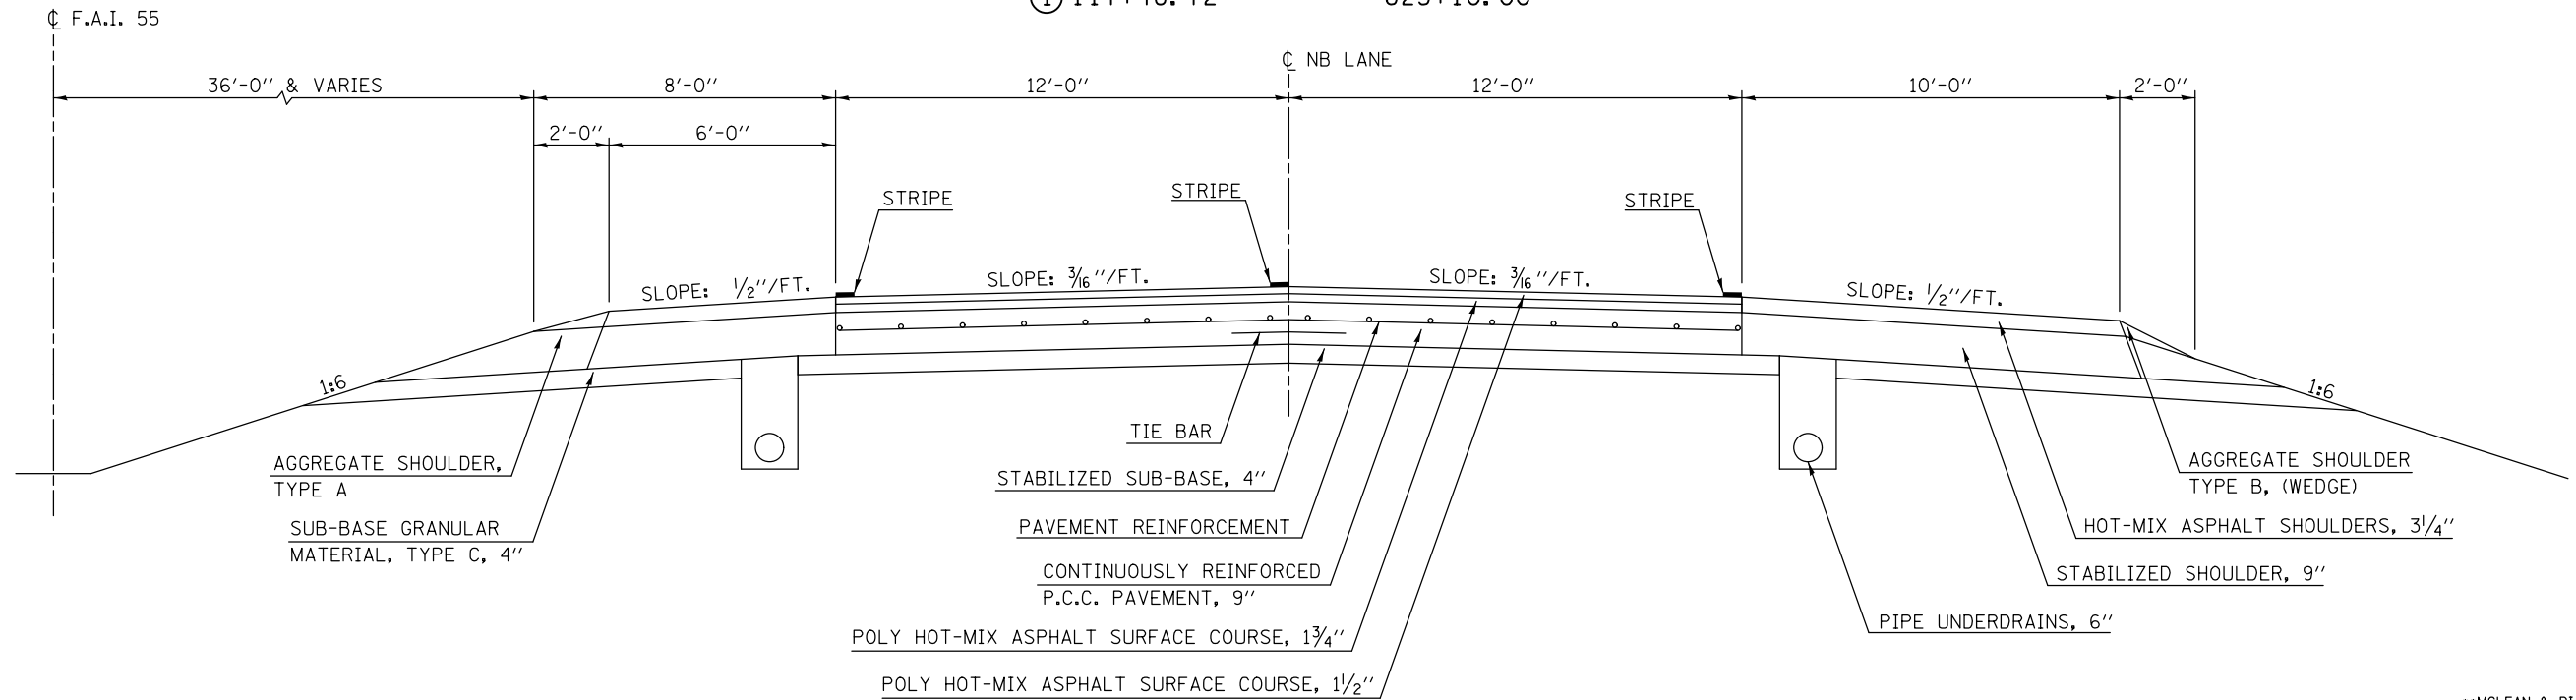

FILE NAME =	USER NAME = ceerlockjd	DESIGNED -	REVISED -	STATE OF ILLINOIS DEPARTMENT OF TRANSPORTATION	EXISTING TYPICAL CROSS SECTIONS LOCATION #1 (I-55)	F.A. RTE.	SECTION	COUNTY	TOTAL SHEETS	SHEET NO.	
ei:\pwork\pwork\ceerlockjd\0380704\0570A33-sht-Typicels.dgn	PLOT SCALE = 40.0000' / in.	DRAWN -	REVISED -			VAR.	.	**	38	10	
*MODELNAME#	PLOT DATE = 2/14/2014	CHECKED -	REVISED -			*D5 CRACK & JOINT SEAL 2014-2 CONTRACT NO. 70A33					
		DATE -	REVISED -			ILLINOIS FED. AID PROJECT					

**MCLEAN & PIATT COUNTIES

SCALE: SHEET 1 OF 2 SHEETS STA. TO STA.