


\*\*SEE GENERAL NOTE 451 (SPECIAL) FOR SPECIFIC ROUT & SEAL INSTRUCTIONS AT THIS LOCATION.

# ① LOCATION 2 (IL 165) EXISTING TYPICAL CROSS SECTION

STATION TO STATION  
500+09.00      896+30.00

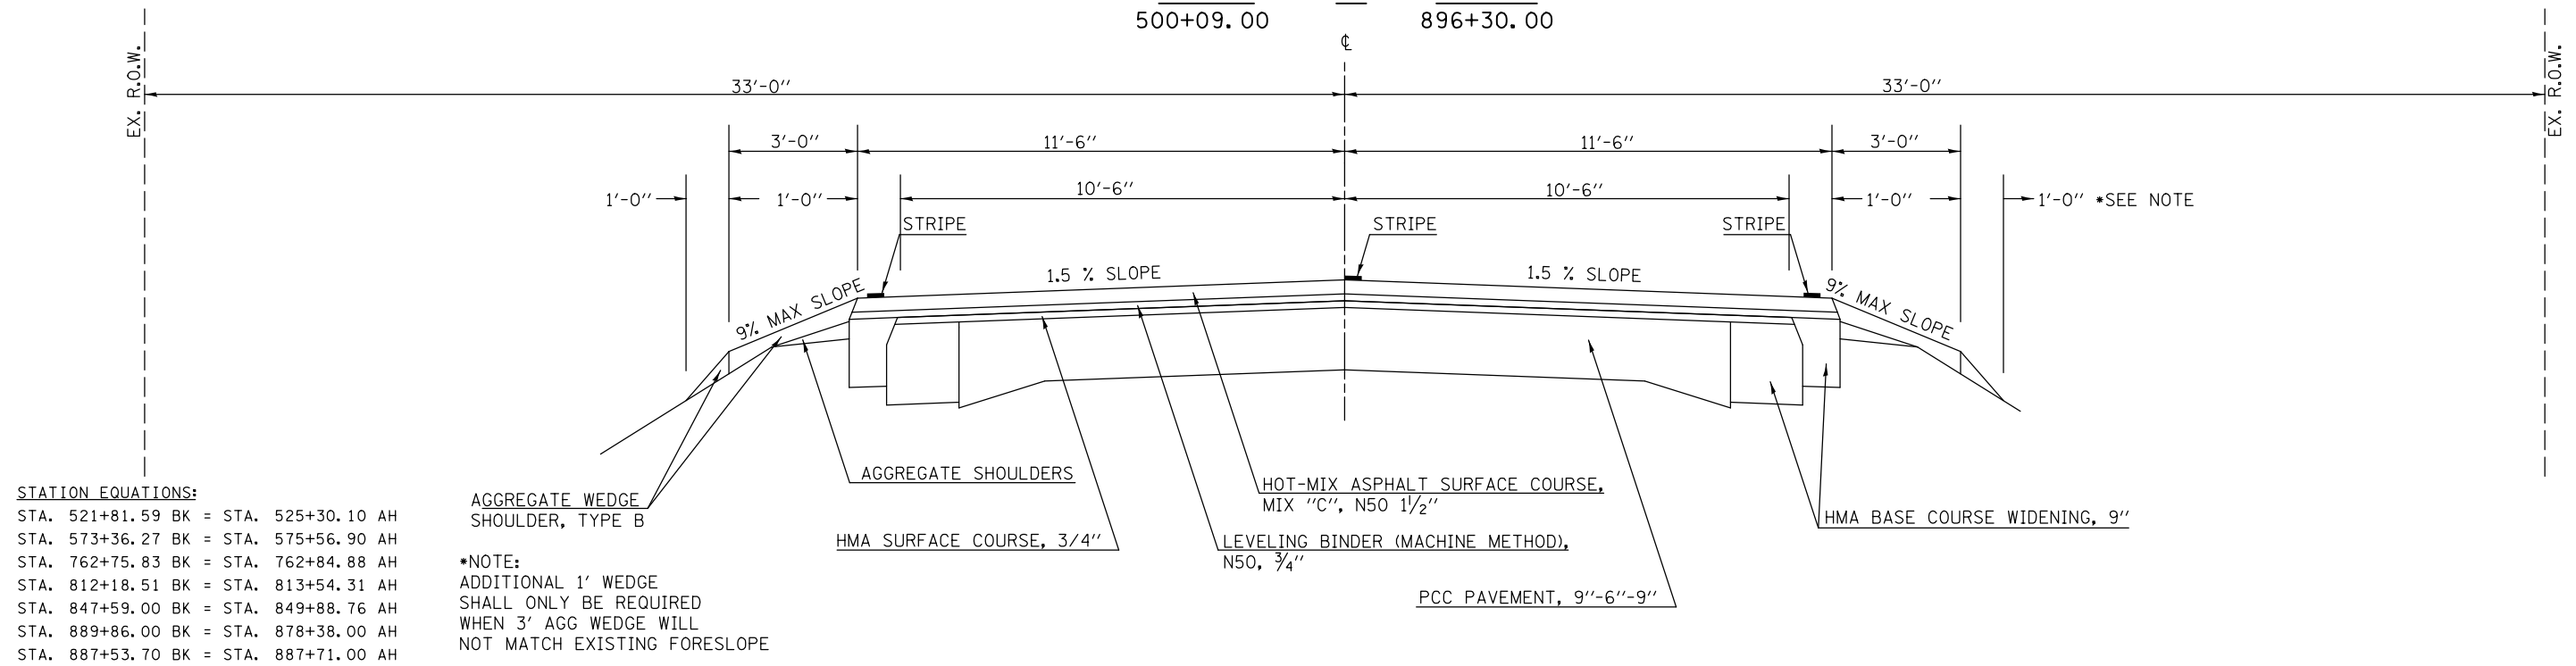

**MCLEAN & PIATT COUNTIES				<b>STATE OF ILLINOIS DEPARTMENT OF TRANSPORTATION</b>		<b>EXISTING TYPICAL CROSS SECTIONS LOCATION #2 (IL 165)</b>		<table border="1" style="font-size: small;"> <tr> <th>F.A. RTE.</th> <th>SECTION</th> <th>COUNTY</th> <th>TOTAL SHEETS</th> <th>SHEET NO.</th> </tr> <tr> <td>•</td> <td>•</td> <td>••</td> <td>38</td> <td>12</td> </tr> </table>		F.A. RTE.	SECTION	COUNTY	TOTAL SHEETS	SHEET NO.	•	•	••	38	12
F.A. RTE.	SECTION	COUNTY	TOTAL SHEETS	SHEET NO.															
•	•	••	38	12															
FILE NAME =	USER NAME = ceerlockjd	DESIGNED -	REVISED -	SCALE:		SHEET 1 OF 1 SHEETS		STA. TO STA.											
c:\pwwork\pwwork\ceerlockjd\0380704\0570A33-sht-Typicals.dgn	PLOT SCALE = 40.0000' / in.	DRAWN -	REVISED -	•D5 CRACK & JOINT SEAL 2014-2		CONTRACT NO. 70A33		ILLINOIS FED. AID PROJECT											
#MODELNAME#	PLOT DATE = 2/14/2014	CHECKED -	REVISED -																
		DATE -	REVISED -																