


**SEE GENERAL NOTE 451 (SPECIAL) FOR SPECIFIC ROUT & SEAL INSTRUCTIONS AT THIS LOCATION.

5

LOCATION 3 (US 150)
EXISTING TYPICAL CROSS SECTION

	STATION	TO	STATION
⑥ S. E. TRANSITION	253+67.60		255+92.60
FULL S. E.	255+92.60		264+29.70
S. E. TRANSITION	264+29.70		264+50.00 ④
⑥ S. E. TRANSITION	341+61.44		363+76.44
FULL S. E.	363+76.44		348+23.47
S. E. TRANSITION	348+23.47		350+38.47 ⑥

	STATION	TO	STATION	
⑥	361+24.67		363+39.67	S. E. TRANSITION
	363+39.67		371+88.71	FULL S. E.
	371+88.71		374+03.71	S. E. TRANSITION ⑥

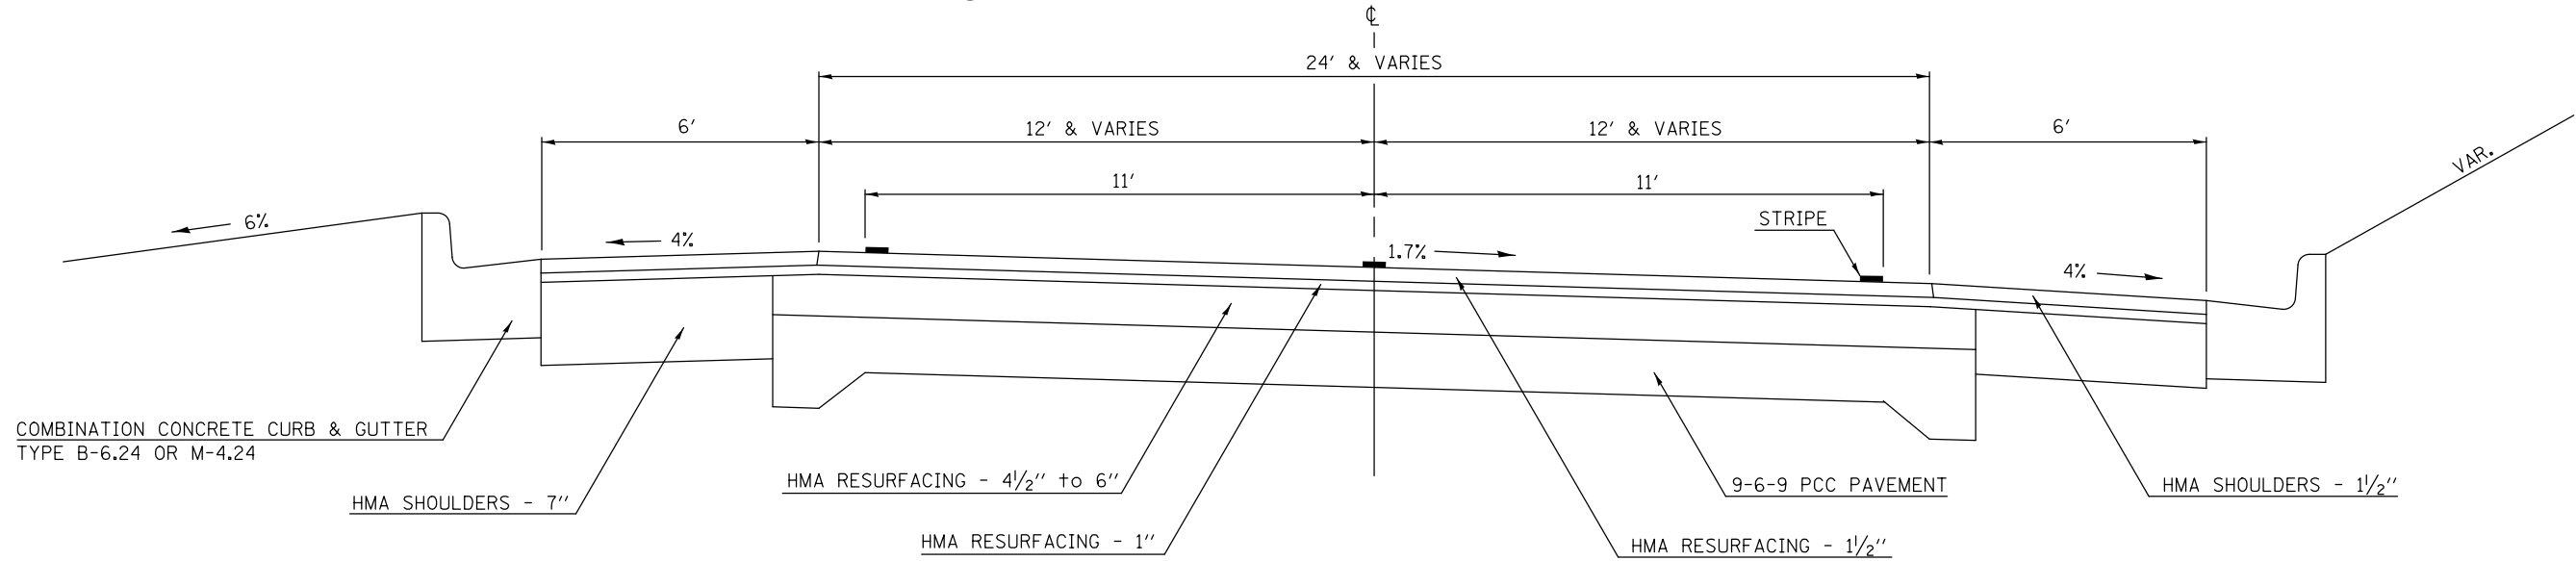


**SEE GENERAL NOTE 451 (SPECIAL) FOR SPECIFIC ROUT & SEAL INSTRUCTIONS AT THIS LOCATION.

6

LOCATION 3 (US 150)
EXISTING TYPICAL CROSS SECTION

	STATION	TO	STATION		STATION	TO	STATION	
③	245+60.00		253+67.60 ⑤		⑤	374+03.71		376+00.00 ③
③	327+00.00		341+61.44 ⑤		③	392+60.00		397+50.00 ③
⑤	350+38.47		361+24.67 ⑤					

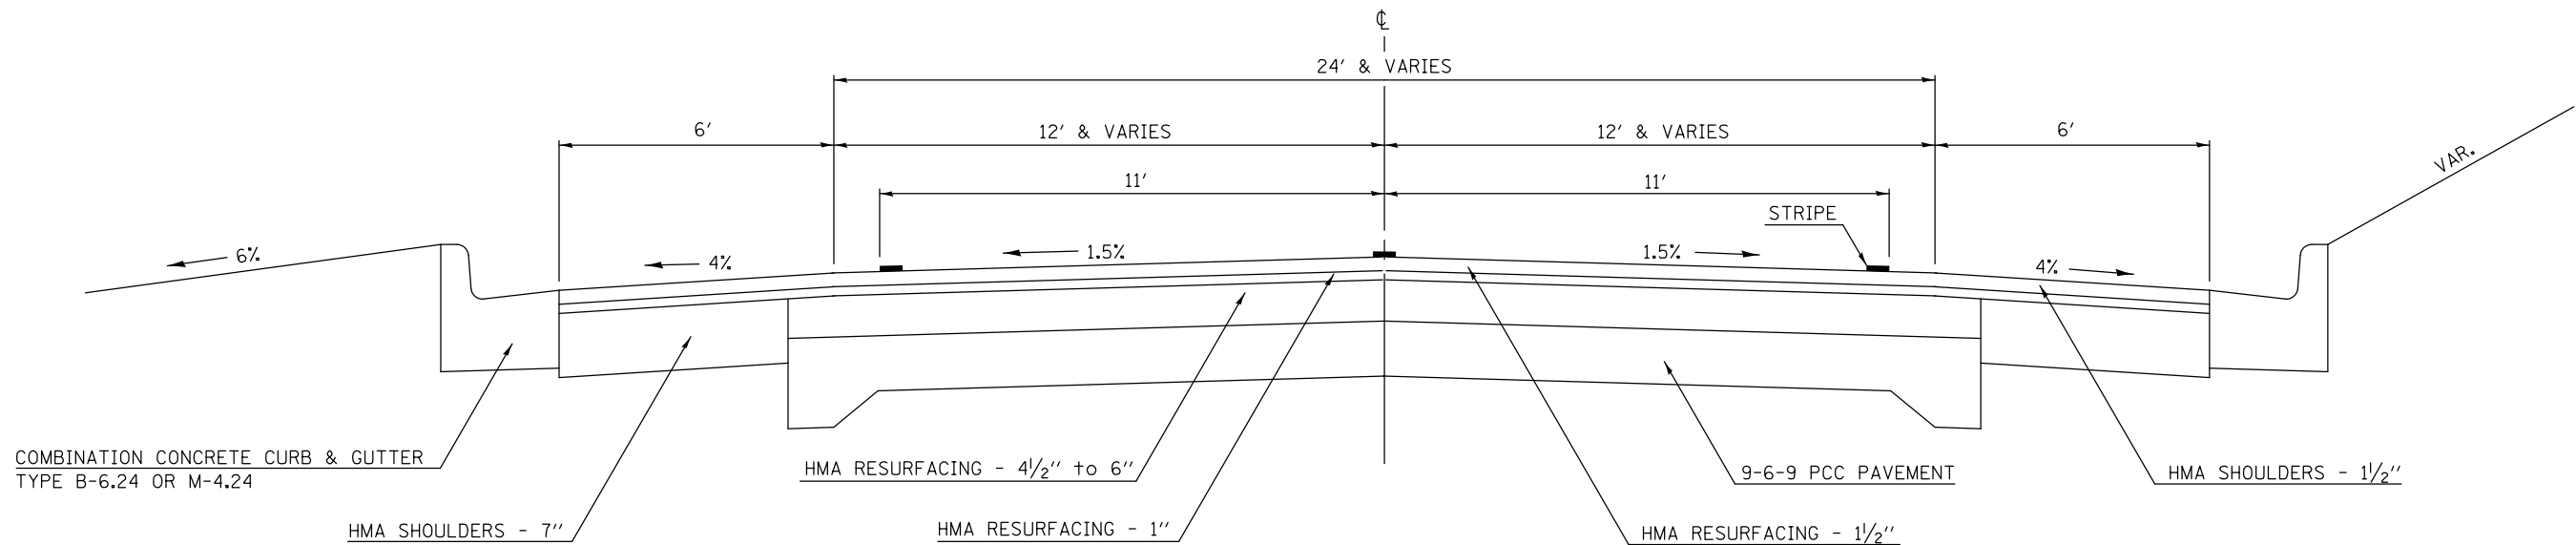

••MCLEAN & PIATT COUNTIES

FILE NAME =	USER NAME = ceerlockjd	DESIGNED -	REVISED -
ei:\pwork\pwork\ceerlockjd\0380704\0570A33-sht-Typicals.dgn		DRAWN -	REVISED -
	PLOT SCALE = 40.0000' / in.	CHECKED -	REVISED -
#MODELNAME#	PLOT DATE = 2/14/2014	DATE -	REVISED -

STATE OF ILLINOIS
DEPARTMENT OF TRANSPORTATION

EXISTING TYPICAL CROSS SECTIONS
LOCATION #3 (US 150)

SCALE: SHEET 3 OF 5 SHEETS STA. TO STA.

F.A. RTE.	SECTION	COUNTY	TOTAL SHEETS	SHEET NO.
VAR.		••	38	15
•D5 CRACK & JOINT SEAL 2014-2			CONTRACT NO. 70A33	
ILLINOIS FED. AID PROJECT				