



**SEE GENERAL NOTE 451 (SPECIAL) FOR SPECIFIC ROUT & SEAL INSTRUCTIONS AT THIS LOCATION.

⑦ LOCATION 3 (US 150) EXISTING TYPICAL CROSS SECTION

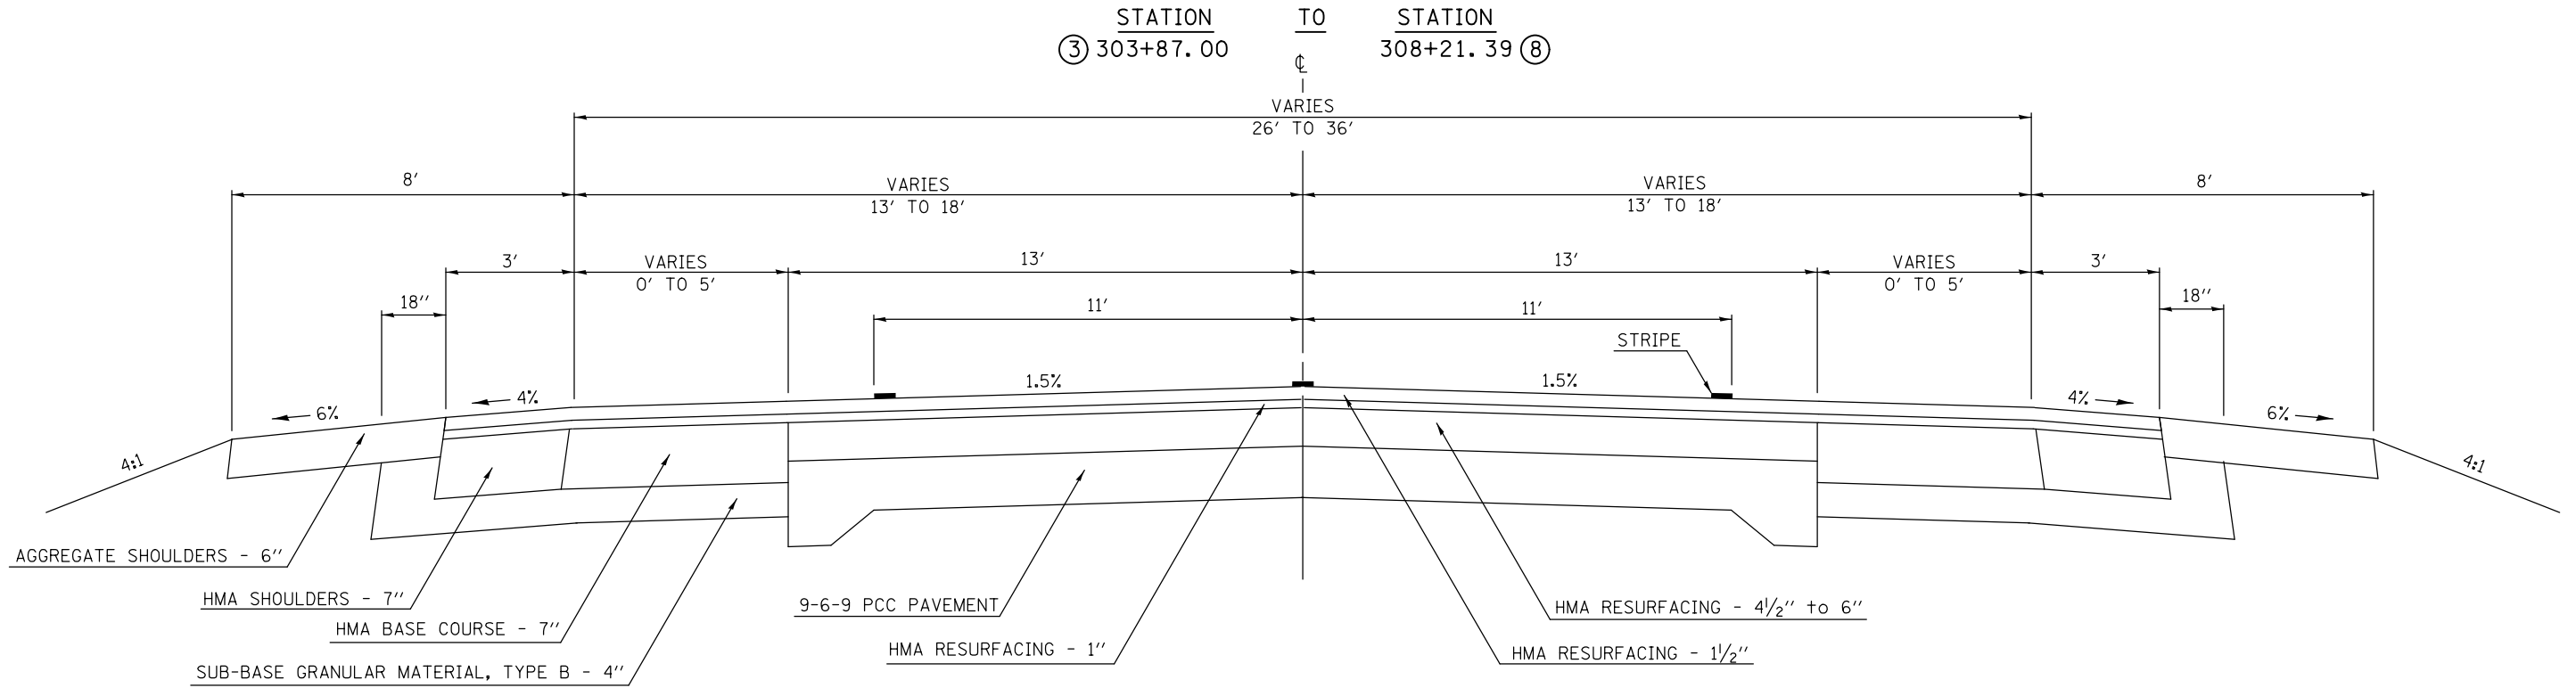

**SEE GENERAL NOTE 451 (SPECIAL) FOR SPECIFIC ROUT & SEAL INSTRUCTIONS AT THIS LOCATION.

⑧ LOCATION 3 (US 150) EXISTING TYPICAL CROSS SECTION

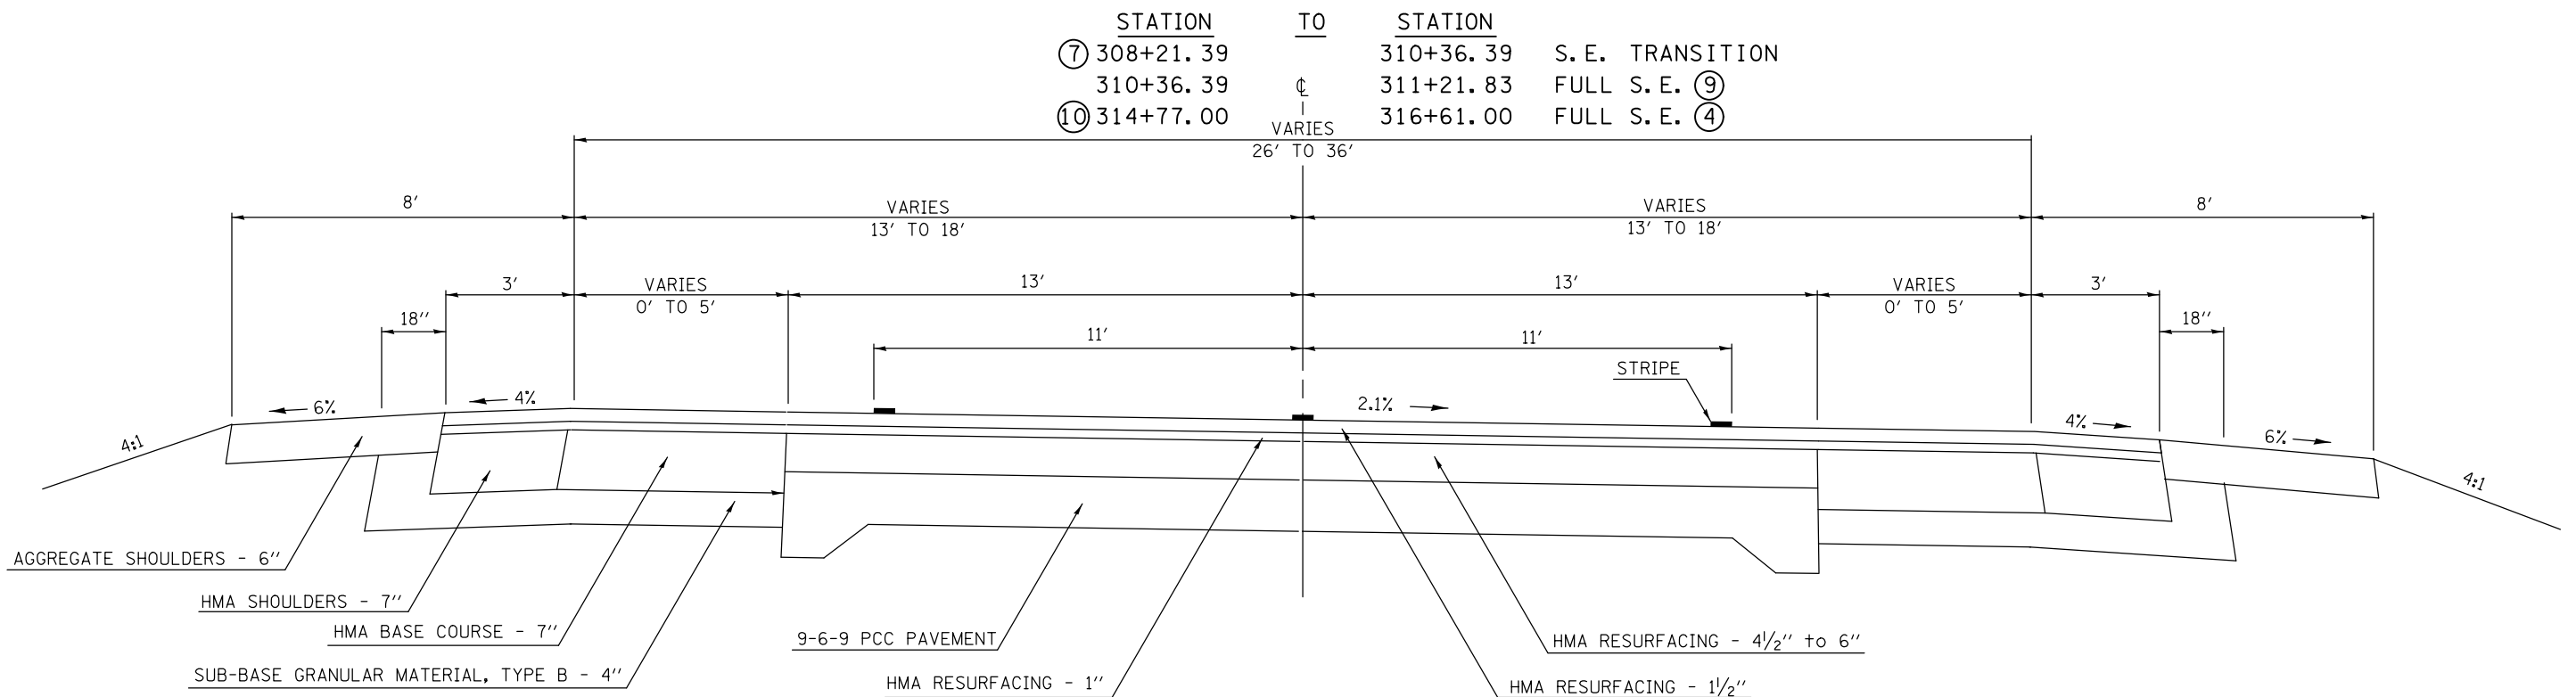

**MCLEAN & PIATT COUNTIES

FILE NAME =	USER NAME = ceerlockjd	DESIGNED -	REVISED -
ei:\pwork\pwork\ceerlockjd\0380704\0570A33-sht-Typicals.dgn		DRAWN -	REVISED -
	PLLOT SCALE = 40.0000' / in.	CHECKED -	REVISED -
*MODELNAME#	PLLOT DATE = 2/14/2014	DATE -	REVISED -

**STATE OF ILLINOIS
DEPARTMENT OF TRANSPORTATION**

**EXISTING TYPICAL CROSS SECTIONS
LOCATION #3 (US 150)**

SCALE: SHEET 4 OF 5 SHEETS STA. TO STA.

F.A. RTE.	SECTION	COUNTY	TOTAL SHEETS	SHEET NO.
VAR.	.	**	38	16
*D5 CRACK & JOINT SEAL 2014-2			CONTRACT NO. 70A33	
ILLINOIS FED. AID PROJECT				