


\*\*SEE GENERAL NOTE 451 (SPECIAL) FOR SPECIFIC ROUT & SEAL INSTRUCTIONS AT THIS LOCATION.

5

**LOCATION 4 (US 150)**  
**EXISTING TYPICAL CROSS SECTION**

STRUCTURE OMISSION  
S. N. 057-0073: SBL/NBL STA. 234+45.84 TO STA. 239+19.16

STATION	TO	STATION	STATION	TO	STATION
④ 50+98.03		52+44.48 ⑥	⑧ 127+67.34		129+00.50 ⑥
⑧ 73+24.00		73+74.00 ⑥	⑧ 150+53.40		152+05.98 ⑥
⑧ 97+33.78		98+53.96 ⑥	⑭ 232.89.32		235+43.22 ④
⑧ 105+63.84		107+04.00 ⑥			

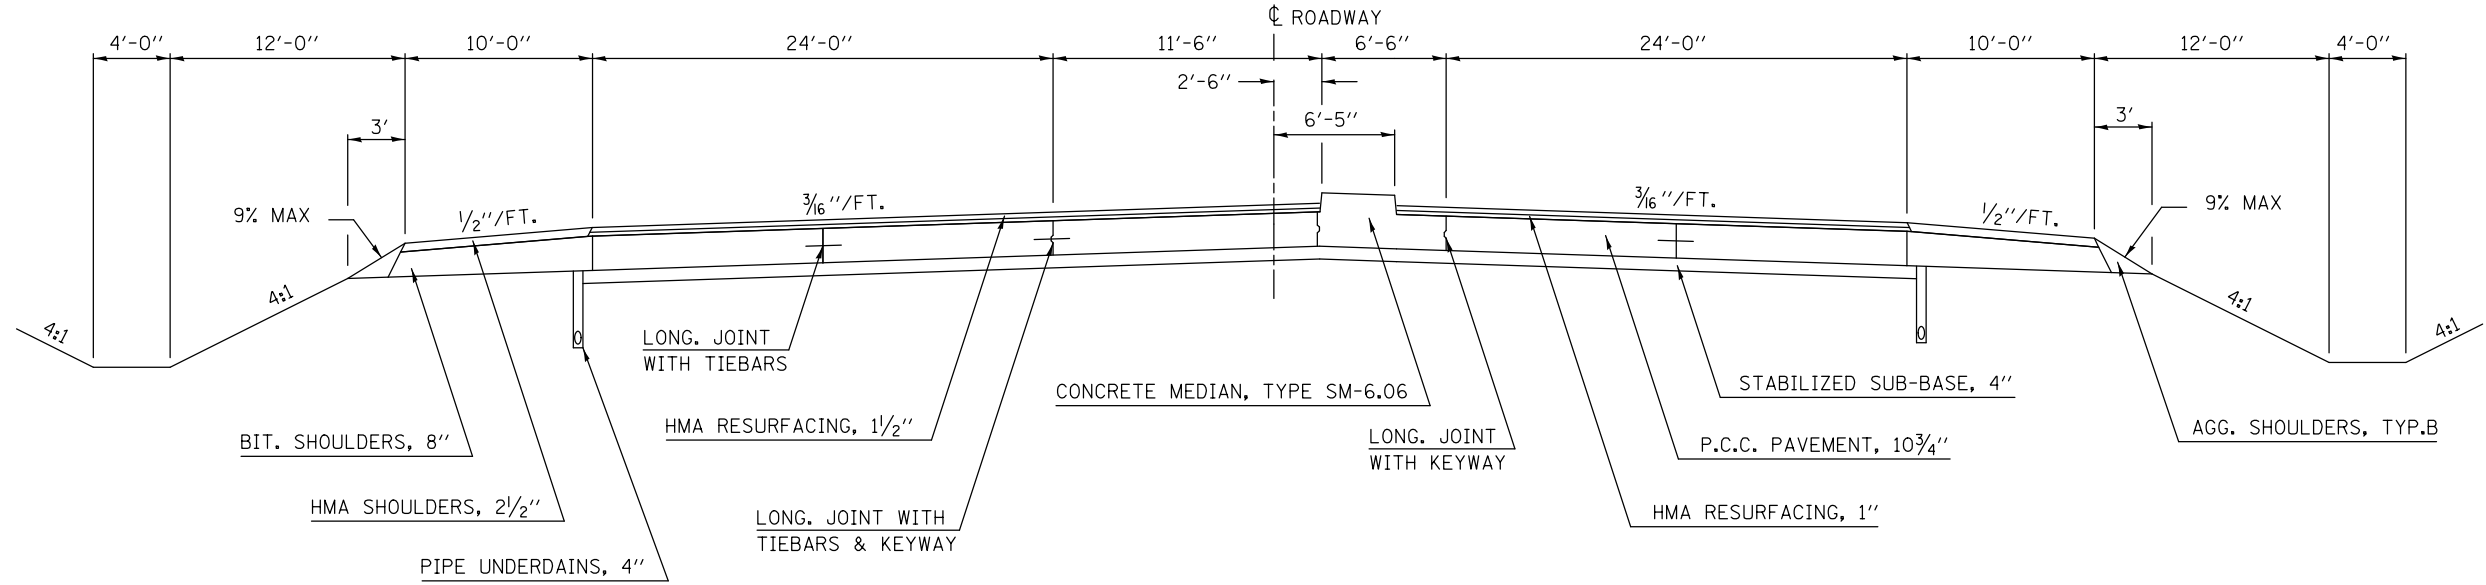


\*\*SEE GENERAL NOTE 451 (SPECIAL) FOR SPECIFIC ROUT & SEAL INSTRUCTIONS AT THIS LOCATION.

6

**LOCATION 4 (US 150)**  
**EXISTING TYPICAL CROSS SECTION**

STATION	TO	STATION	STATION	TO	STATION
⑤ 52+44.48		53+59.48 ⑦	⑤ 107+04.00		108+19.00 ⑦
⑤ 73.74.00		74+89.00 ⑦	⑤ 129+00.50		130+15.50 ⑦
⑤ 98+53.96		99+68.96 ⑦	⑤ 152+05.98		153+20.98 ⑦

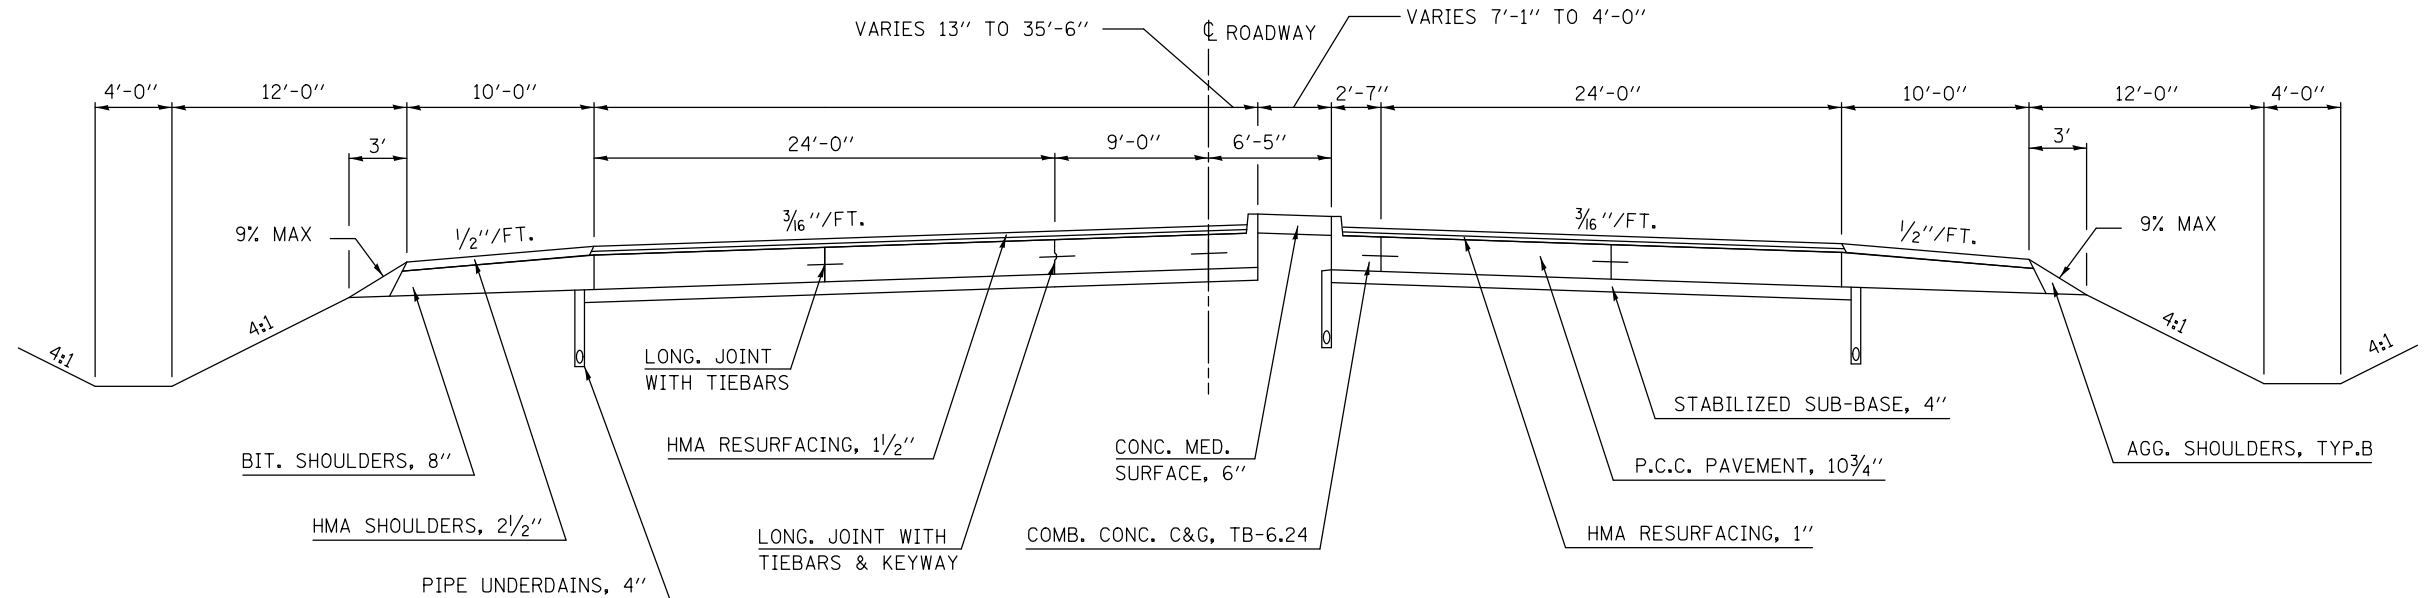

FILE NAME =	USER NAME = ceerlockjd	DESIGNED -	REVISED -
ei:\pwork\pwork\ceerlockjd\0380704\0570A33-sht-Typicals.dgn		DRAWN -	REVISED -
		CHECKED -	REVISED -
		DATE -	REVISED -

STATE OF ILLINOIS  
DEPARTMENT OF TRANSPORTATION

EXISTING TYPICAL CROSS SECTIONS  
LOCATION #4 (US 150)  
SCALE: SHEET 3 OF 13 SHEETS STA. TO STA.

F.A. RTE.	SECTION	COUNTY	TOTAL SHEETS	SHEET NO.
VAR.	.	**	38	20
*D5 CRACK & JOINT SEAL 2014-2			CONTRACT NO. 70A33	
ILLINOIS FED. AID PROJECT				

\*\*MCLEAN & PIATT COUNTIES