


**SEE GENERAL NOTE 451 (SPECIAL) FOR SPECIFIC ROUT & SEAL INSTRUCTIONS AT THIS LOCATION.

7

LOCATION 4 (US 150)
EXISTING TYPICAL CROSS SECTION

STATION	TO	STATION	STATION	TO	STATION
6 53+59.48		54+74.48 8	6 108+19.00		109+34.00 8
6 74+89.00		76+04.00 8	6 130+15.50		131+30.50 8
6 99+68.96		100+83.96 8	6 153+20.98		154+35.98 8

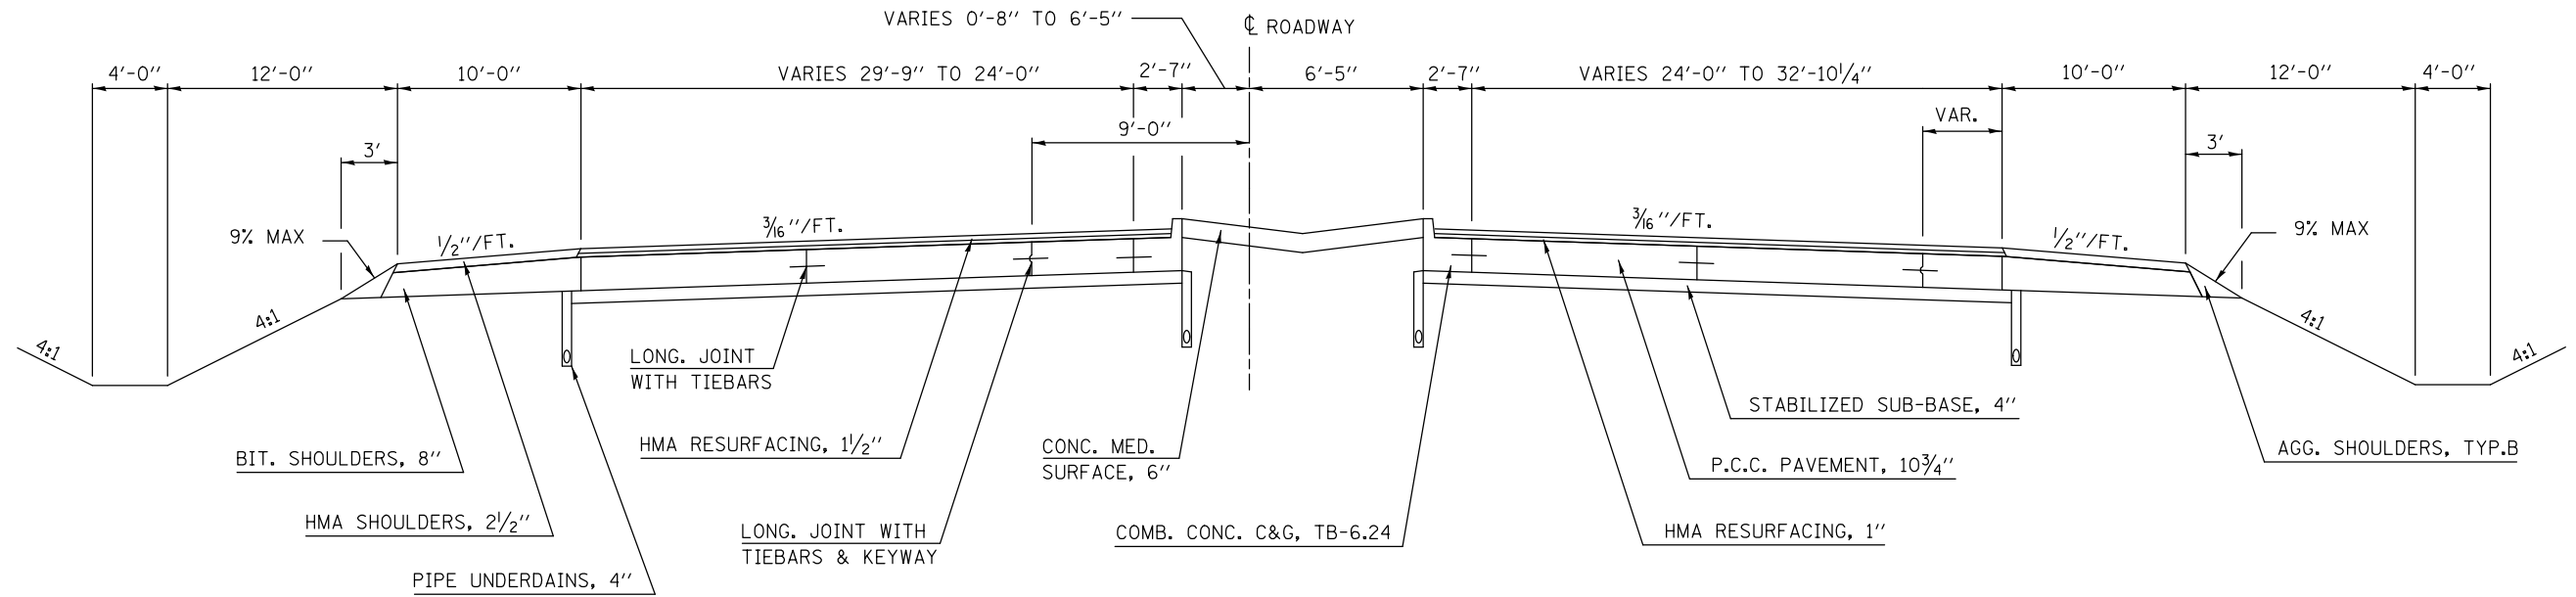


**SEE GENERAL NOTE 451 (SPECIAL) FOR SPECIFIC ROUT & SEAL INSTRUCTIONS AT THIS LOCATION.

8

LOCATION 4 (US 150)
EXISTING TYPICAL CROSS SECTION

STA. EQUATION 95+52.84 (BK) = 95+52.64 (AH)
STA. EQUATION 149+92.95 (BK) = 149+93.38 (AH)

STATION	TO	STATION	STATION	TO	STATION
7 54+74.48		63+90.29 8	7 100+83.96		105+63.84 5
4 69+50.74		73+24.00 8	7 109+34.00		114+40.00 2
7 76+04.00		97+33.78 8	4 118+20.00		127+67.34 5
					7 131+30.50
					3 138+88.00
					7 154+35.98
					135+08.00 2
					150+53.40 5
					155+00.00 9

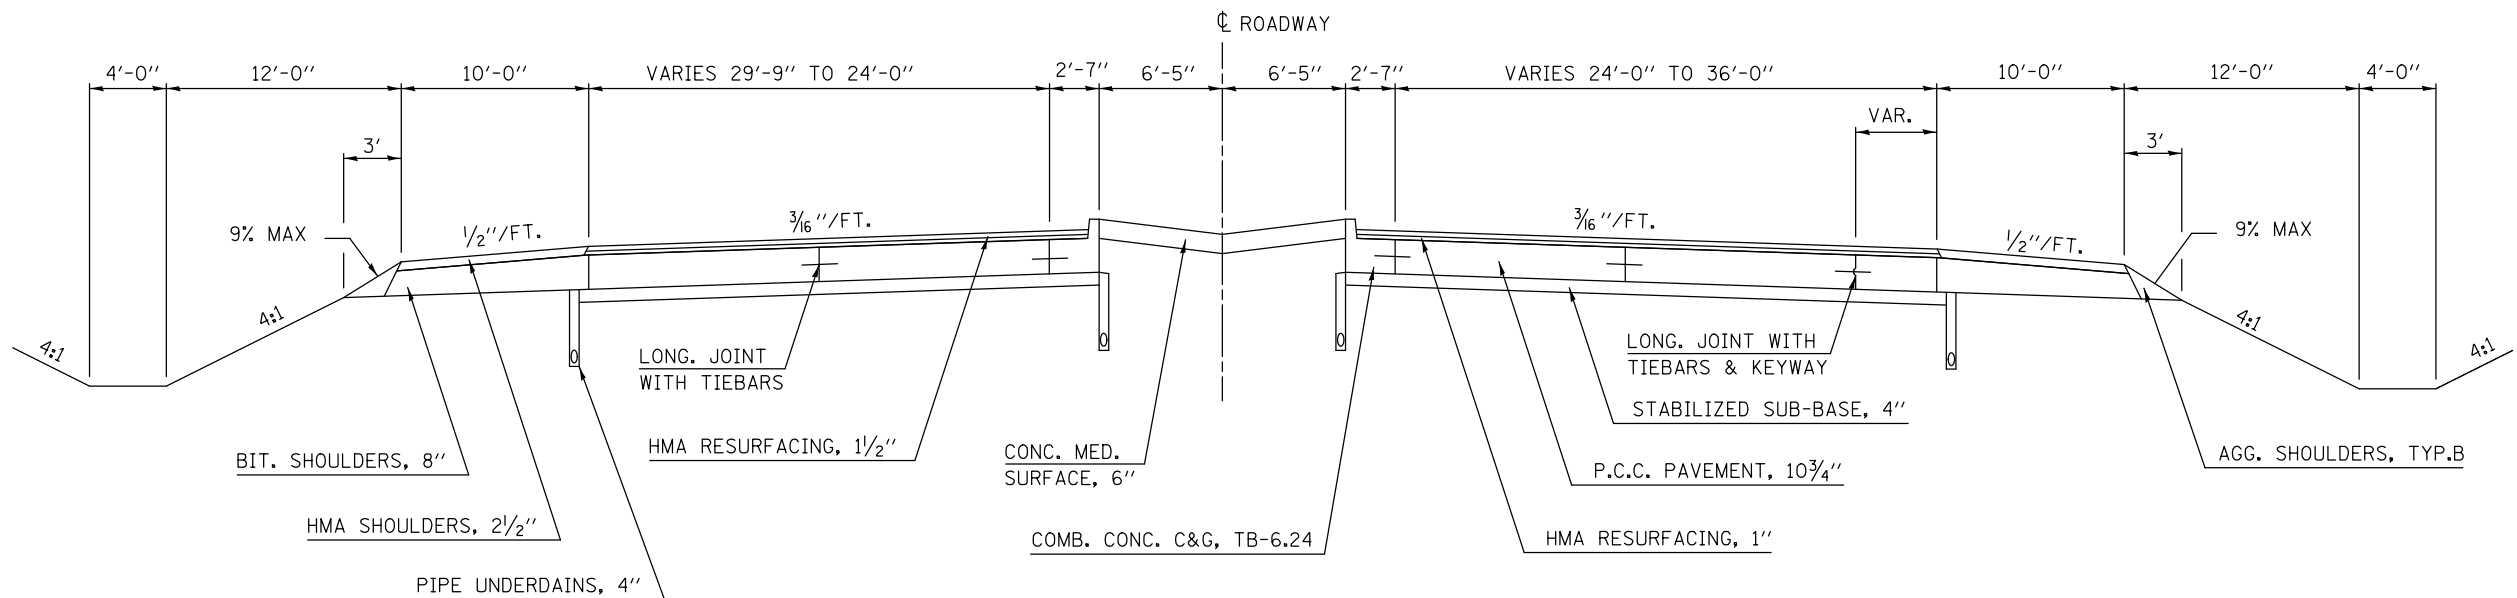

**MCLEAN & PIATT COUNTIES