


\*\*SEE GENERAL NOTE 451 (SPECIAL) FOR SPECIFIC ROUT & SEAL INSTRUCTIONS AT THIS LOCATION.

13

**LOCATION 4 (US 150)  
EXISTING TYPICAL CROSS SECTION**

STATION TO STATION  
12 169+93.00 175+84.43 14

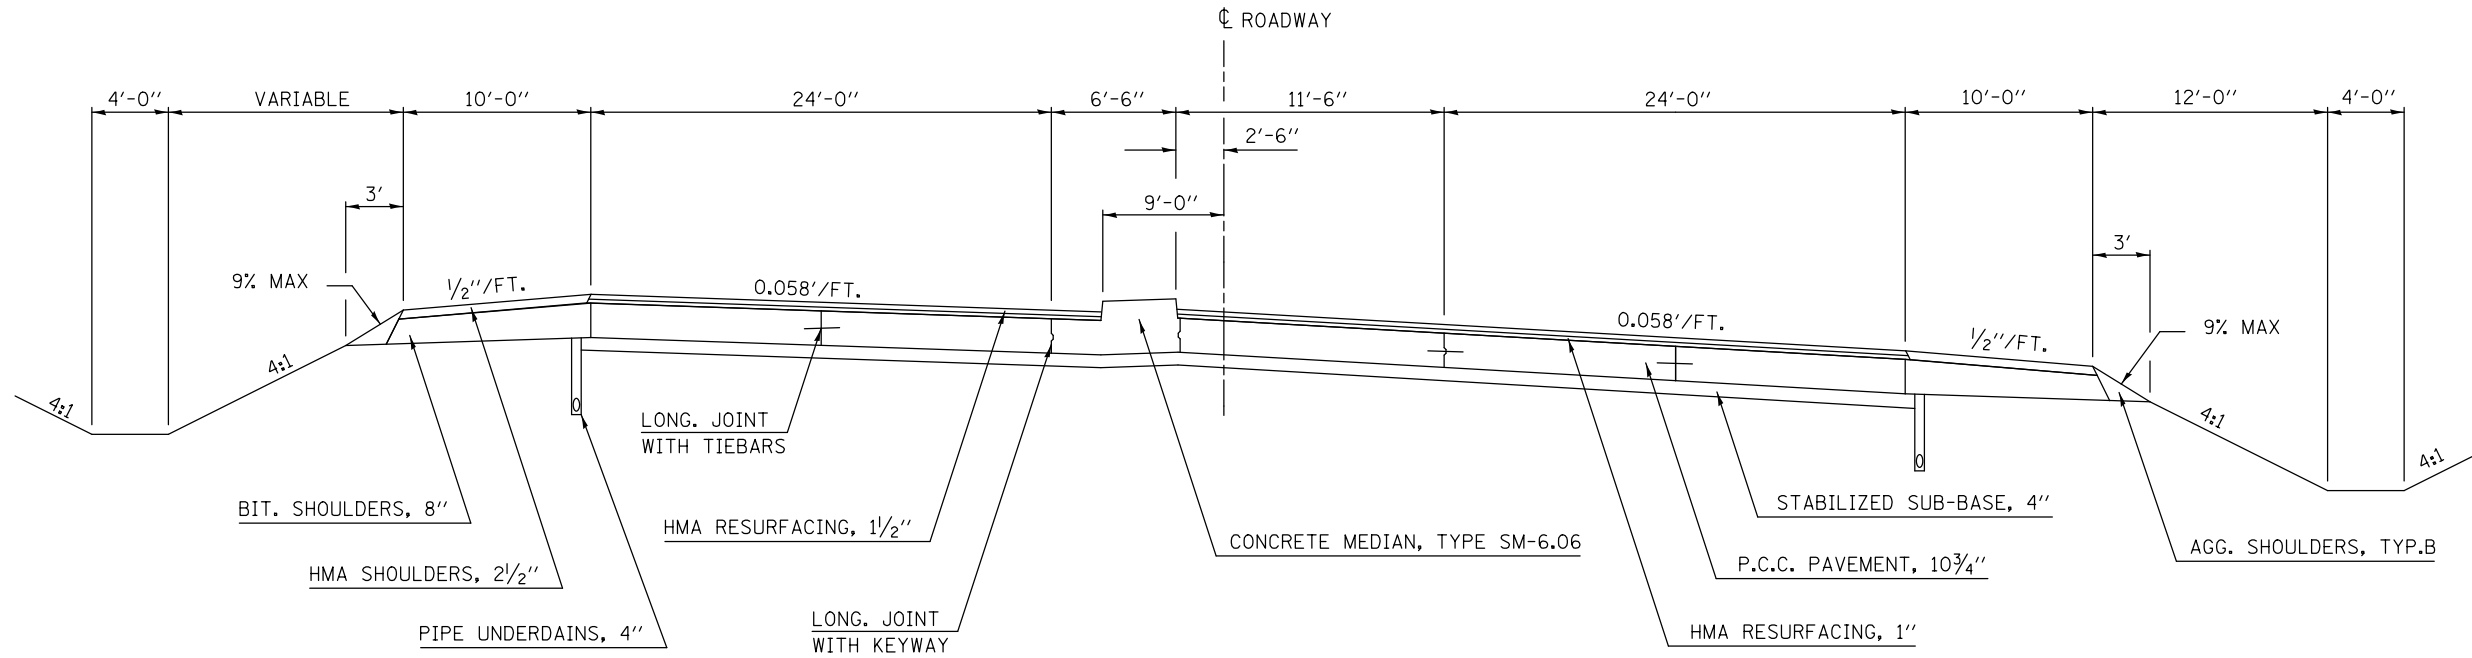


\*\*SEE GENERAL NOTE 451 (SPECIAL) FOR SPECIFIC ROUT & SEAL INSTRUCTIONS AT THIS LOCATION.

14

**LOCATION 4 (US 150)  
EXISTING TYPICAL CROSS SECTION**

STATION TO STATION  
13 175+84.43 186+41.46 9  
16 208+27.22 213+63.84 9  
19 225+60.12 232+89.32 9

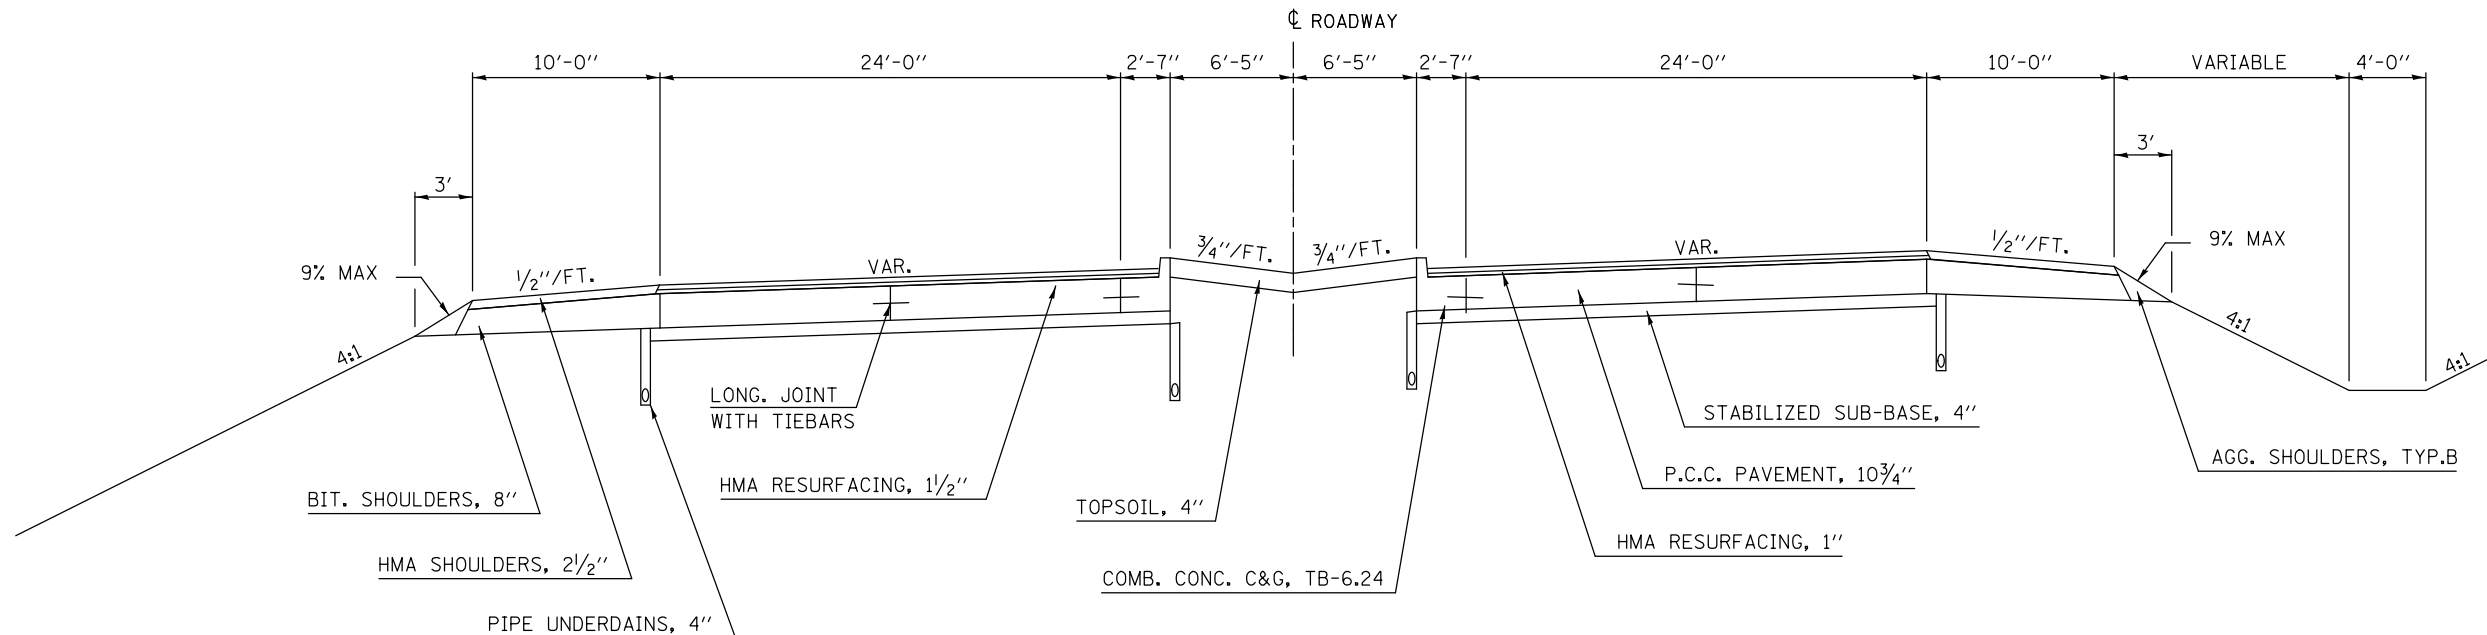

\*\*MCLEAN & PIATT COUNTIES

FILE NAME =	USER NAME = ceerlockjd	DESIGNED -	REVISED -
ei:\pwork\pwork\ceerlockjd\0380704\0570A33-sht-Typicels.dgn		DRAWN -	REVISED -
		CHECKED -	REVISED -
		DATE -	REVISED -
*MODELNAME*	PLOT DATE = 2/14/2014		

STATE OF ILLINOIS  
DEPARTMENT OF TRANSPORTATION

EXISTING TYPICAL CROSS SECTIONS  
LOCATION #4 (US 150)

SCALE: SHEET 7 OF 13 SHEETS STA. TO STA.

F.A. RTE.	SECTION	COUNTY	TOTAL SHEETS	SHEET NO.
VAR.	.	**	38	24
*D5 CRACK & JOINT SEAL 2014-2			CONTRACT NO. 70A33	
ILLINOIS FED. AID PROJECT				