


\*\*SEE GENERAL NOTE 451 (SPECIAL) FOR SPECIFIC ROUT & SEAL INSTRUCTIONS AT THIS LOCATION.

17

### LOCATION 4 (US 150) EXISTING TYPICAL CROSS SECTION

STATION TO STATION  
 ⑨ 218+09.32 TO 222+65.73 ⑱

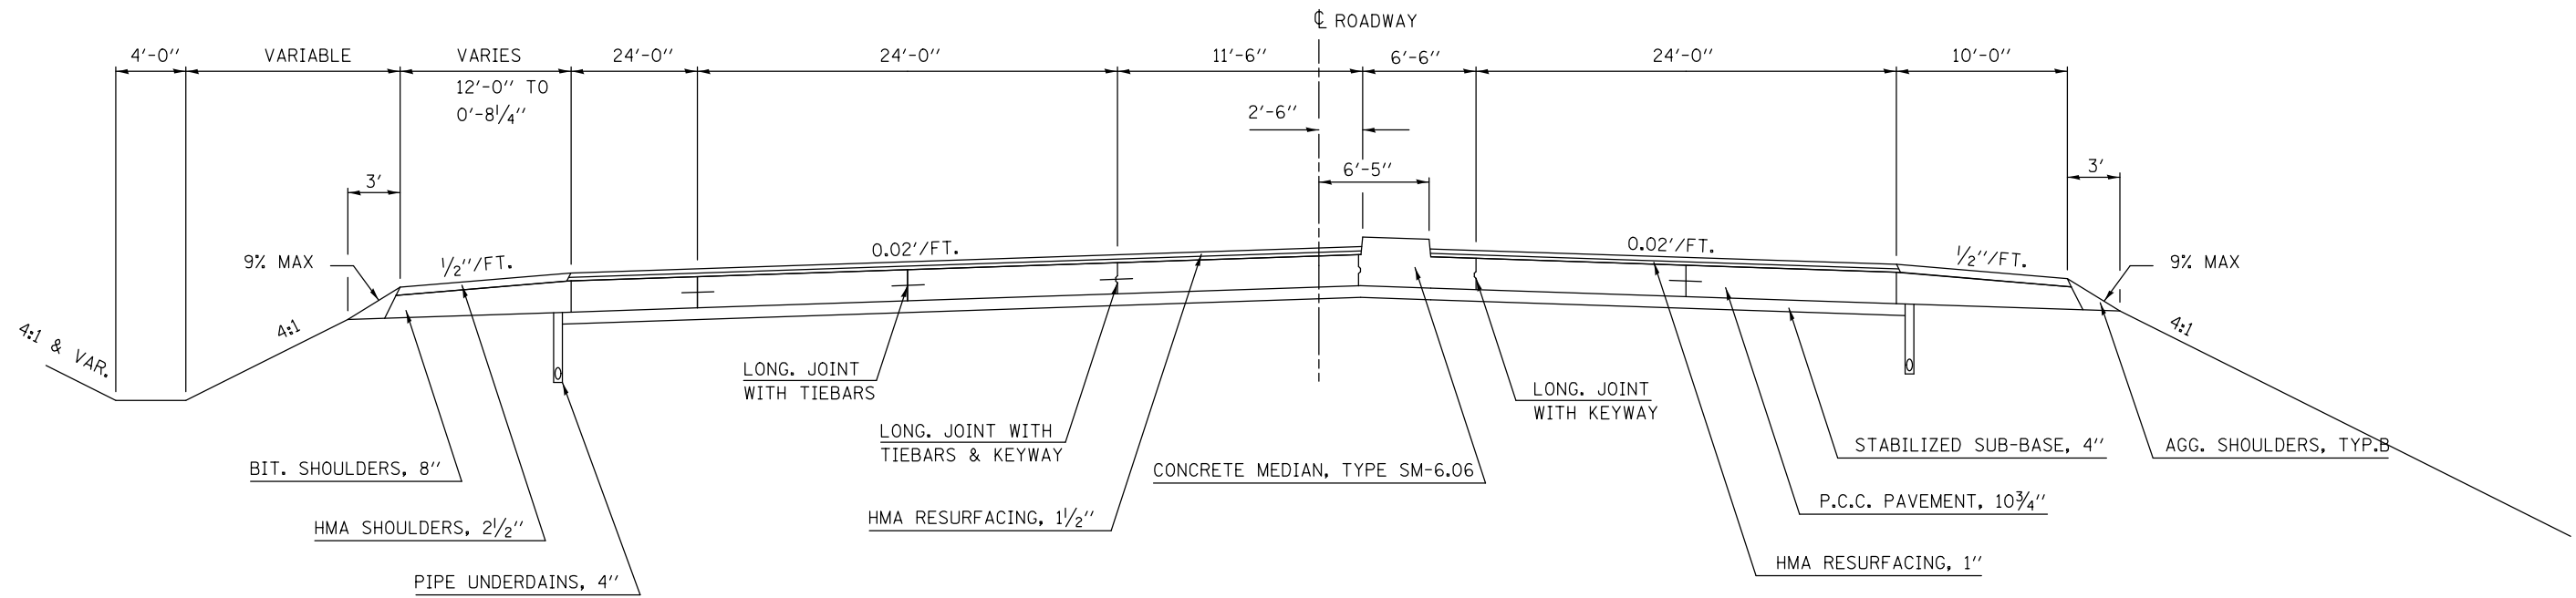


\*\*SEE GENERAL NOTE 451 (SPECIAL) FOR SPECIFIC ROUT & SEAL INSTRUCTIONS AT THIS LOCATION.

18

### LOCATION 4 (US 150) EXISTING TYPICAL CROSS SECTION

STATION TO STATION  
 ⑰ 222+65.73 TO 223+80.73 ⑲

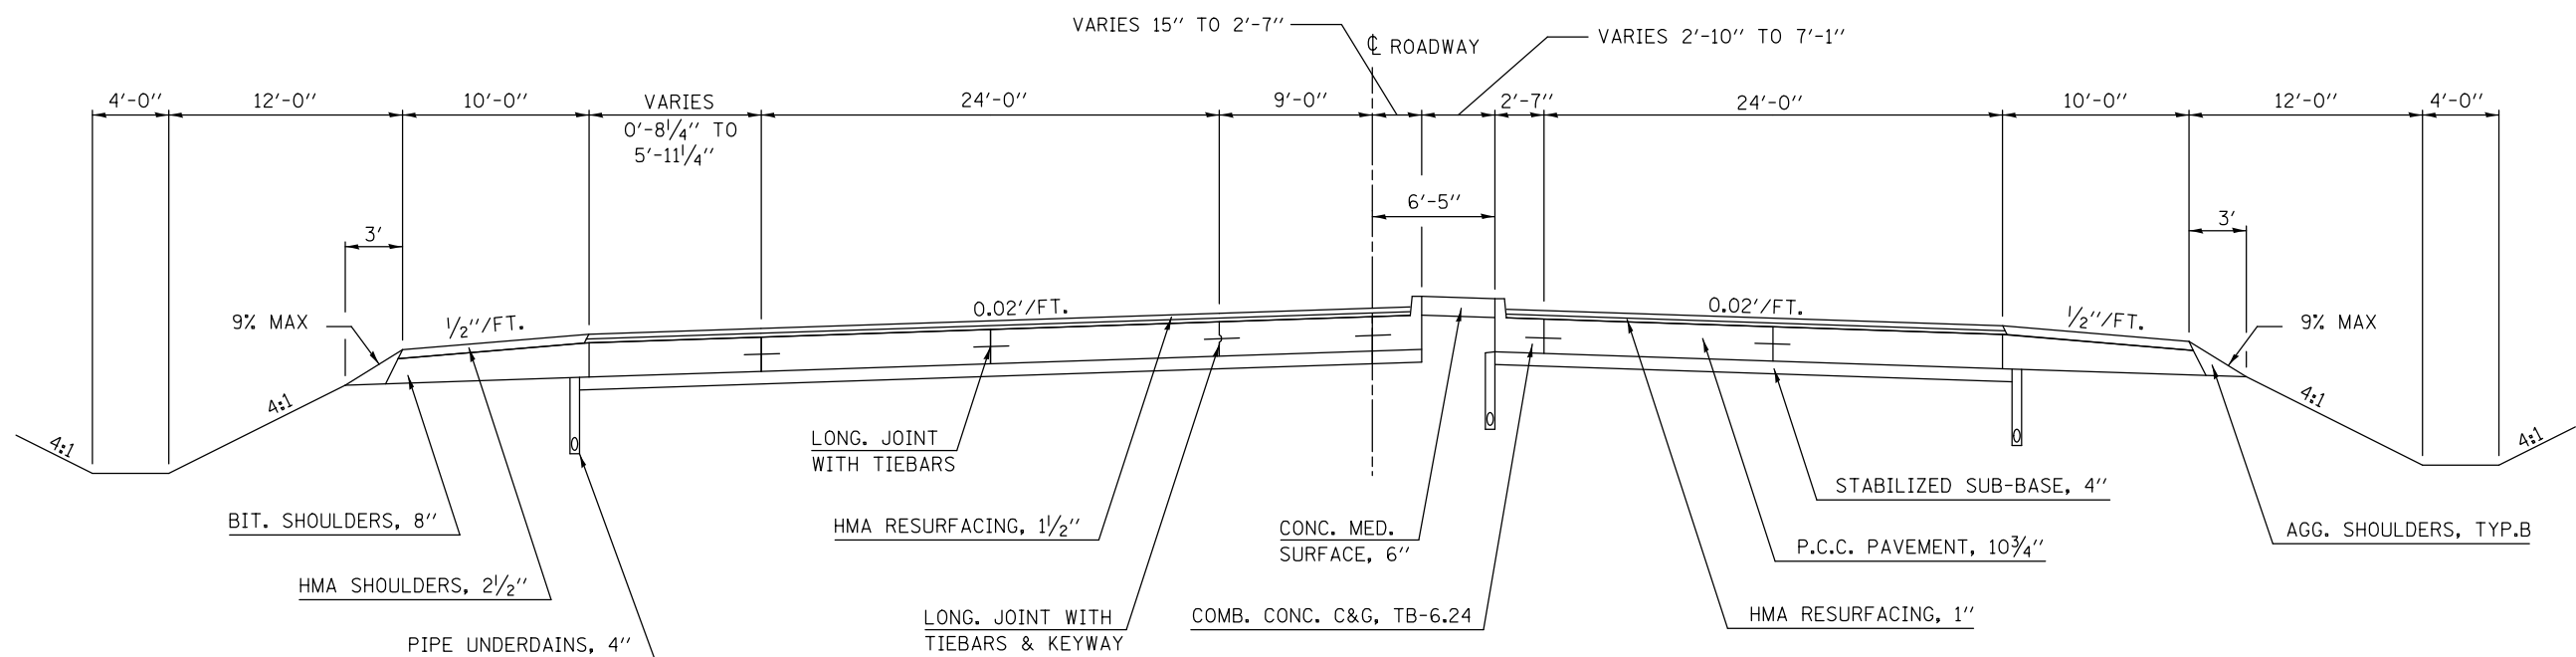

••MCLEAN & PIATT COUNTIES

FILE NAME =	USER NAME = ceerlockjd	DESIGNED -	REVISED -
ei:\pwork\pwork\ceerlockjd\0380704\0570A33-sht-Typicels.dgn		DRAWN -	REVISED -
	PLOT SCALE = 40.0000' / in.	CHECKED -	REVISED -
#MODELNAME#	PLOT DATE = 2/14/2014	DATE -	REVISED -

STATE OF ILLINOIS  
DEPARTMENT OF TRANSPORTATION

EXISTING TYPICAL CROSS SECTIONS  
LOCATION #4 (US 150)

SCALE: SHEET 9 OF 13 SHEETS STA. TO STA.

F.A. RTE.	SECTION	COUNTY	TOTAL SHEETS	SHEET NO.
VAR.	.	••	38	26

•D5 CRACK & JOINT SEAL 2014-2 CONTRACT NO. 70A33  
ILLINOIS FED. AID PROJECT