



**SEE GENERAL NOTE 451 (SPECIAL) FOR SPECIFIC ROUT & SEAL INSTRUCTIONS AT THIS LOCATION.

(21) LOCATION 4 (US 150) EXISTING TYPICAL CROSS SECTION

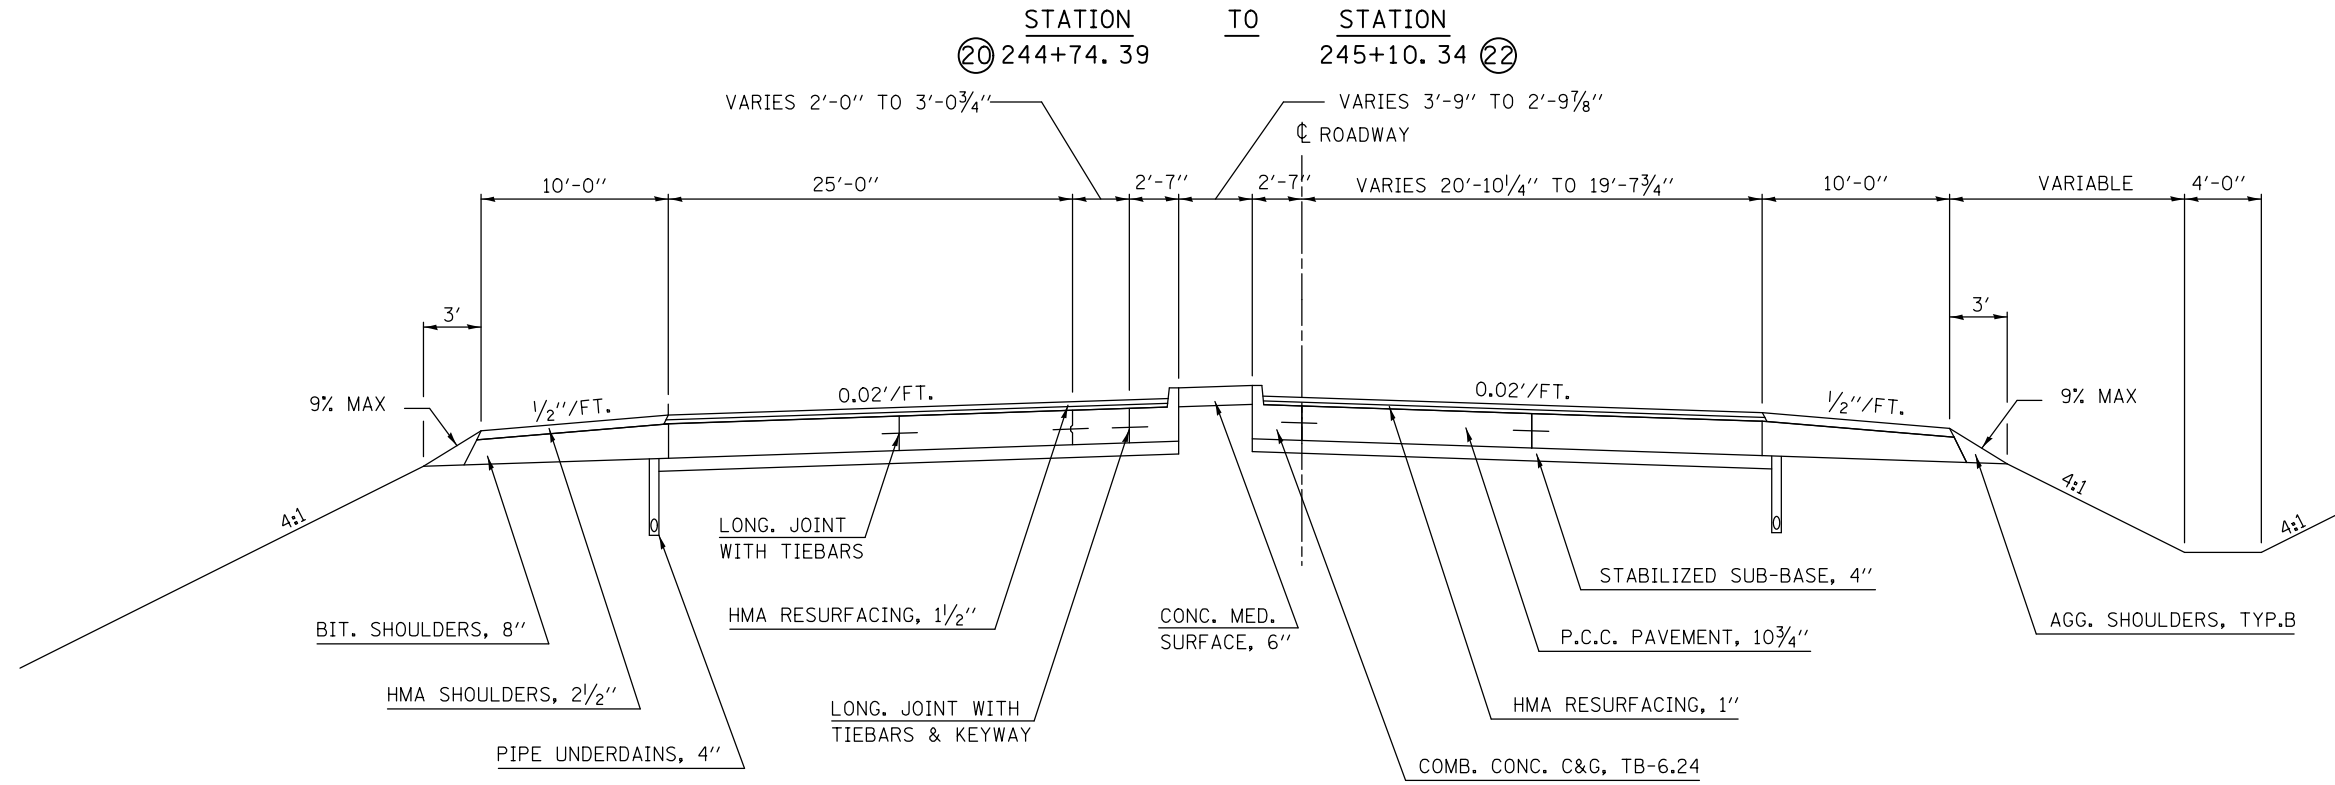

**SEE GENERAL NOTE 451 (SPECIAL) FOR SPECIFIC ROUT & SEAL INSTRUCTIONS AT THIS LOCATION.

(22) LOCATION 4 (US 150) EXISTING TYPICAL CROSS SECTION

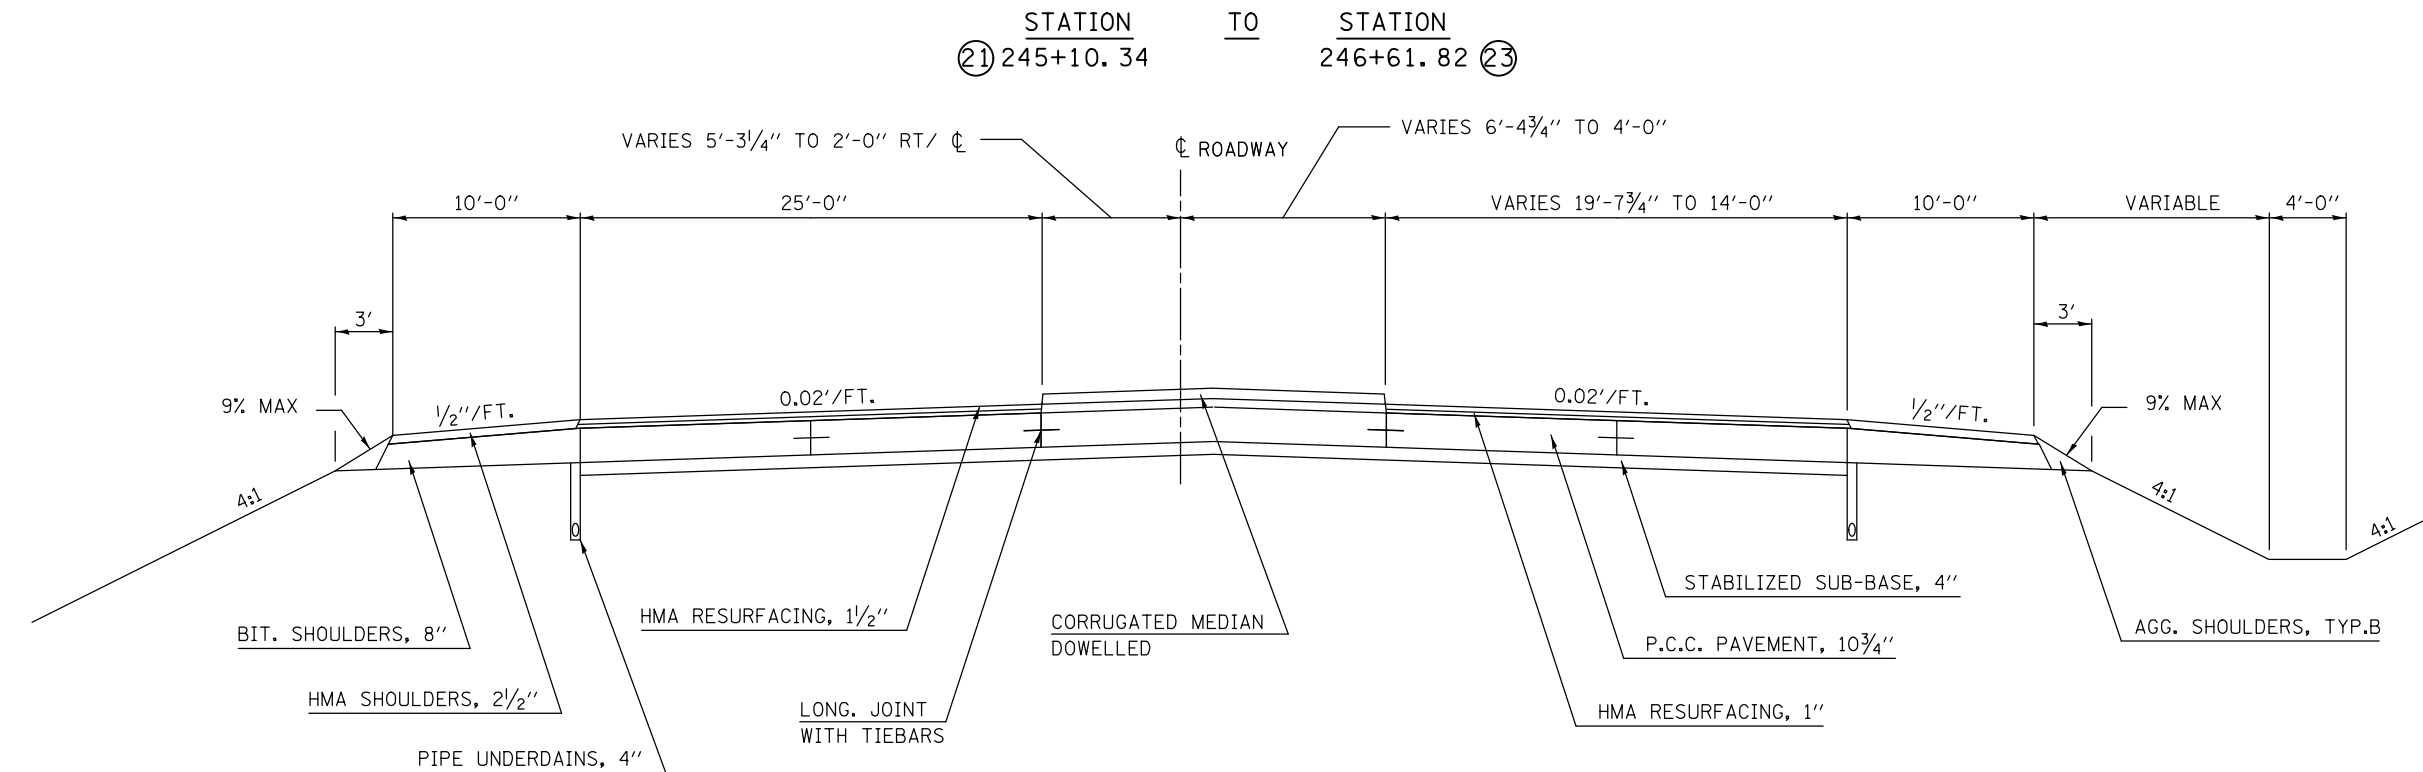

**MCLEAN & PIATT COUNTIES

FILE NAME =	USER NAME = ceerlockjd	DESIGNED -	REVISED -
ci:\pw\work\p\midot\ceerlockjd\0380704\0570A33-sht-Typicels.dgn		DRAWN -	REVISED -
		CHECKED -	REVISED -
		DATE -	REVISED -

**STATE OF ILLINOIS
DEPARTMENT OF TRANSPORTATION**

**EXISTING TYPICAL CROSS SECTIONS
LOCATION #4 (US 150)**

SCALE: SHEET 11 OF 13 SHEETS STA. TO STA.

F.A. RTE.	SECTION	COUNTY	TOTAL SHEETS	SHEET NO.
VAR.	.	**	38	28

*D5 CRACK & JOINT SEAL 2014-2 CONTRACT NO. 70A33
ILLINOIS FED. AID PROJECT